


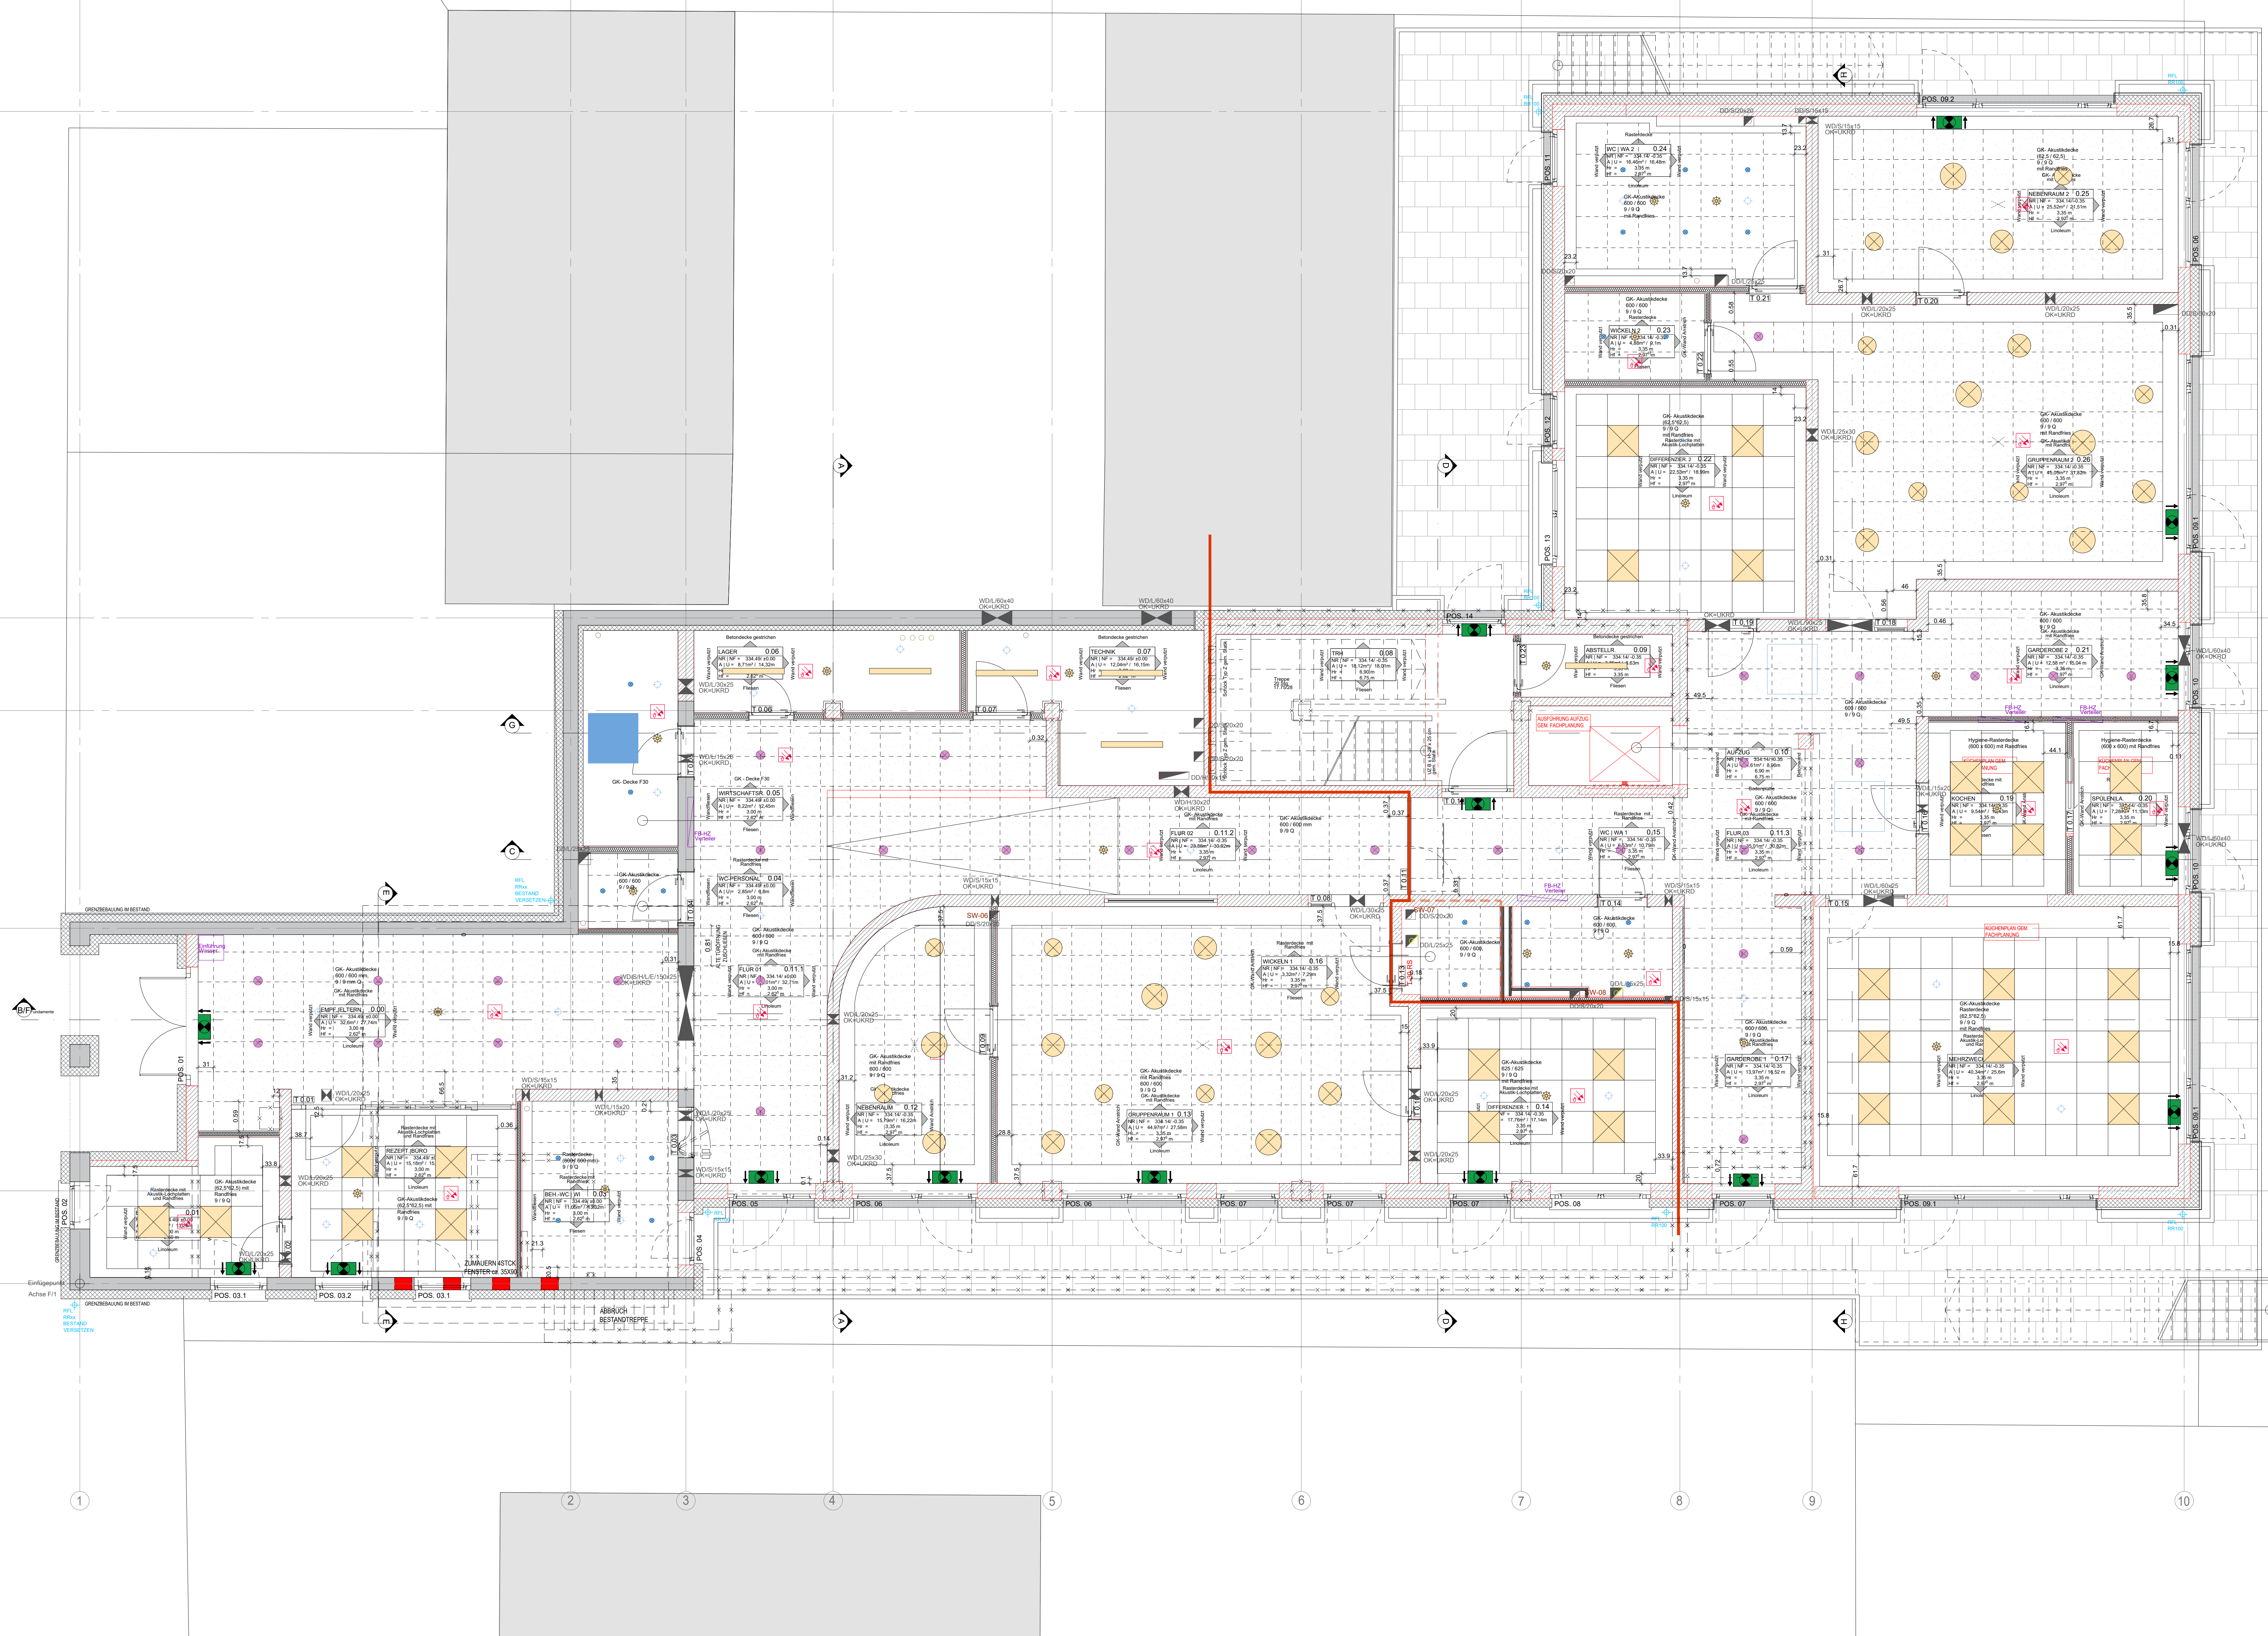

LEGENDE

MATERIALIEN	PLASTIKSPEZIE	SCHWESPEZIE
ALUMINIUM 1041	ALUMINIUM	ALUMINIUM
BRASS 1042	BRASS	BRASS
BRASS 1043	BRASS	BRASS
NR/NF = -2,52/-2,65
A) U = 6,58m ² /10,73m
h _g = 2,41m
h _g = 2,21m

DECKENPFEIL

	LED-KOMBILEDUCENTE		LED-KOMBILEDUCENTE
	LED-HANDELSLEDUCENTE		LED-LED-KOMBILEDUCENTE
	LED-HANDELSLEDUCENTE		LED-LED-KOMBILEDUCENTE
FACHPLANUNG

TRA2WDK0PLAN10	LEFTTORIGHTTRA2WDK0
BRANDSCHUTZDR26PT	ELEKTRO

ALLE MASSE BINDS VON AUSFÜHRUNG VOM AUFTRAGNEHMER GEGENVERANTWORTLICH ZU PRÜFEN, SOWIE ERFORDERLICH ZU HERSTELLEN.

BEI AUSFÜHRUNG VON AUSFÜHRUNG MIT DER BAUVEREINBARUNG ZU KLÄREN, BEDEUTEN GEGEN DIE GERÄTE AUSFÜHRUNG, WIE AUCH UNTERSCHREIBEN IN PLÄNEN UND SONSTIGEN AUSFÜHRUNGSUNTERRICHTEN BINDS MIT DEN ANFORDERUNGEN ÜBEREINSTIMMENDE AUSFÜHRUNG ZU VERSTÄNDLICHEN, BEI WIEDERSPRÜCHEN ZWISCHEN PLÄNEN UND SONSTIGEN AUSFÜHRUNGSUNTERRICHTEN HABEN UNTERLIEGEN. DIE ANFORDERUNGEN SIND VORHANDEN, BEI ABWEICHEN VORHANDEN, BEI ABWEICHEN VORHANDEN, BEI ABWEICHEN VORHANDEN.

FÄHIGKEITEN UND FÄHIGKEITEN VON DEN PRÜFERN VON ABKOMM UND BAULEITUNG.

SOWEIT NICHT ANDERSONS VERMUTET BEZICHEN SICH HÖHEN AUF 20 CM ± 0,15 BEGRIFFSCHLÜSSEL.

ALLE ANGEZEIGTEN HÖHEN HÖHEN BEZICHEN SICH AUF DEN ANTEIL DER LAGERPLÄNE.

BEI AUSFÜHRUNG VON AUSFÜHRUNG BEZICHEN SICH AUF 20 CM.

BEI AUSFÜHRUNG VON AUSFÜHRUNG BEZICHEN SICH AUF 20 CM.

FÜR DIE TECHNISCHE MASSSTABE (LÜFTUNG) SÄMTLICHE ELEKTRO BINDS DIE ZEICHNUNGEN DER ENTSPRECHENDEN

PROJEKTSTEUERUNG	HITZLER INGENIEURE SÖTTERCHENSTRASSE 5, 50968 KÖLN 0261 133748 02 WKI@HITZLER-INGENIEURE.DE
BILDENDEUTSCHER	ABAD ALLTILAREN, ABFALLWIRTSCHAFTSBERATUNG, GEOTECHNIK GMBH ROSENBERGSTRASSE 12, 54533 DREIERDACH 05075 9325302 VOLKEN@ABAD-GBMH.DE
VERMESSUNG	INGENIEURBÜRO DIEFFENBACH ABRISTRASSE 54, 53945 BLANKENHEIM 02245 925212 info@dieffenbach-geo.de
GEBAUDETECHNIK	INGENIEURBÜRO GHOD WERNERWEG 11, 51503 RÖHRATH 02429 948280 b.ghod@ingburo-ghod.de
STATIK	INGENIEURBÜRO ESSER AUF HELWEN 25, 53947 NITTENDORF 08406 800779 christian.esser@ib-esser.de
BODENSCHUTZ	INGENIEURBÜRO WERNER KREUZSTRASSE 1, 52641 UNTERK. (NÜRNBERG) 09246 2073934 c.werner@ib-werner.de

[illegible]

MAX-PLANCK-STRASSE 31 54296 TRIER T_ 0049 651 150 360 78
WWW.RW-A.DE EMAIL BASIS@RW-A.DE

PROJEKT UMBAU ALTES KINO ZUR
KITA SCHLEIDEN - GEMÜND

ZUM WEHR 5
53937 SCHLEIDEN - GEMÜND

KREIS: EUSKIRCHEN GEM: GEMÜND FL. 22 - FL.ST.515 | 596 | 597

BAUHERR STADT SCHLEIDEN

BLANKENHEIMER STRASSE 2
53937 SCHLEIDEN

PLANINHALT DECKENSPIEGEL EG

AUSFÜHRUNGSPLAN V O R A B Z U G

PLANTYP: GRUNDRISS GEZ: CA GEP: MH STAND: LPH 5

PLAN-NR: UMKIGE_200A1122_WERKPLAN MASSSTAB: 1:50

FORMAT: 1189 x 594 INDEX: - DATUM: 12.08.2023

||

AUSFÜHRUNGSPLANUNG