
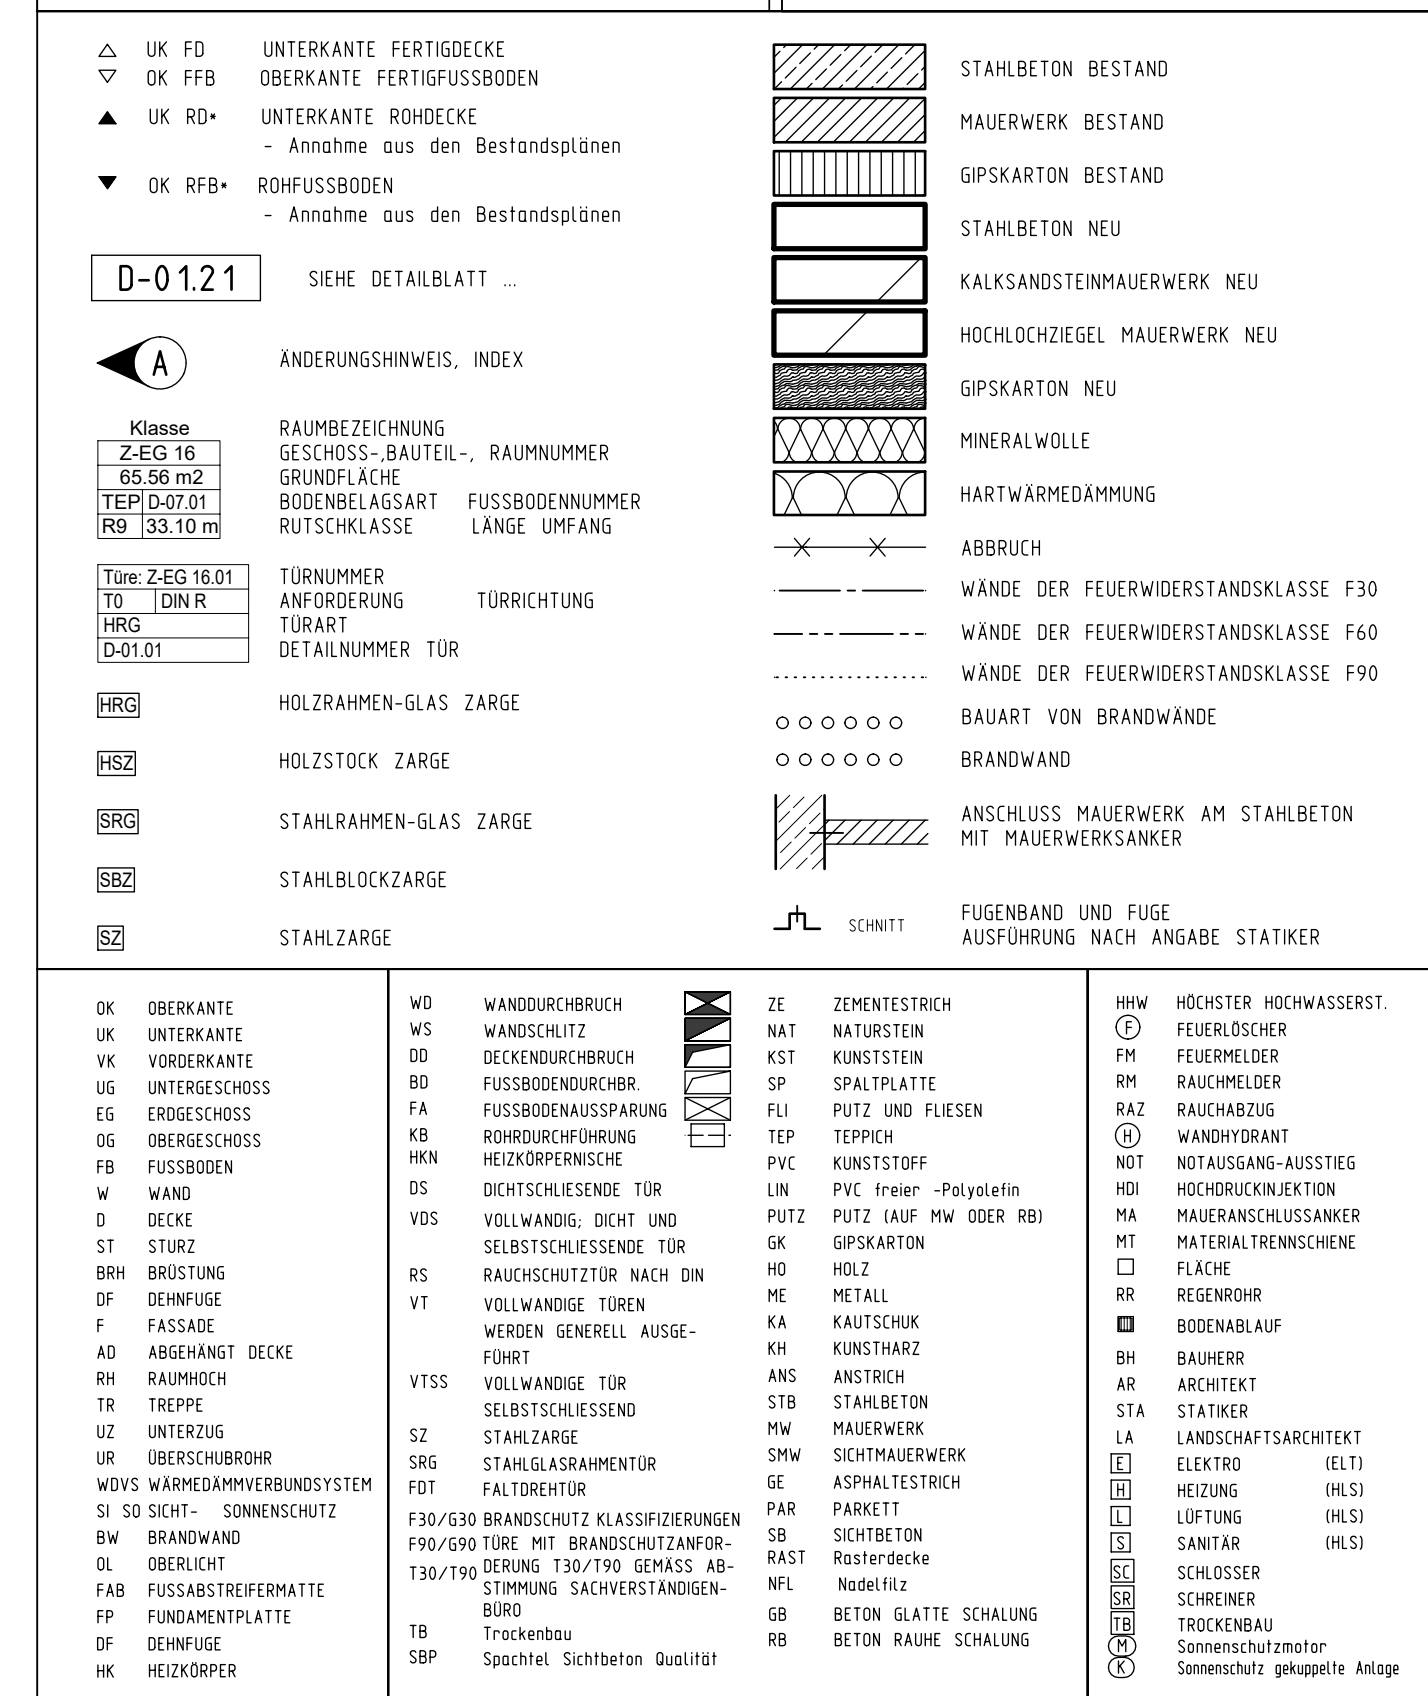
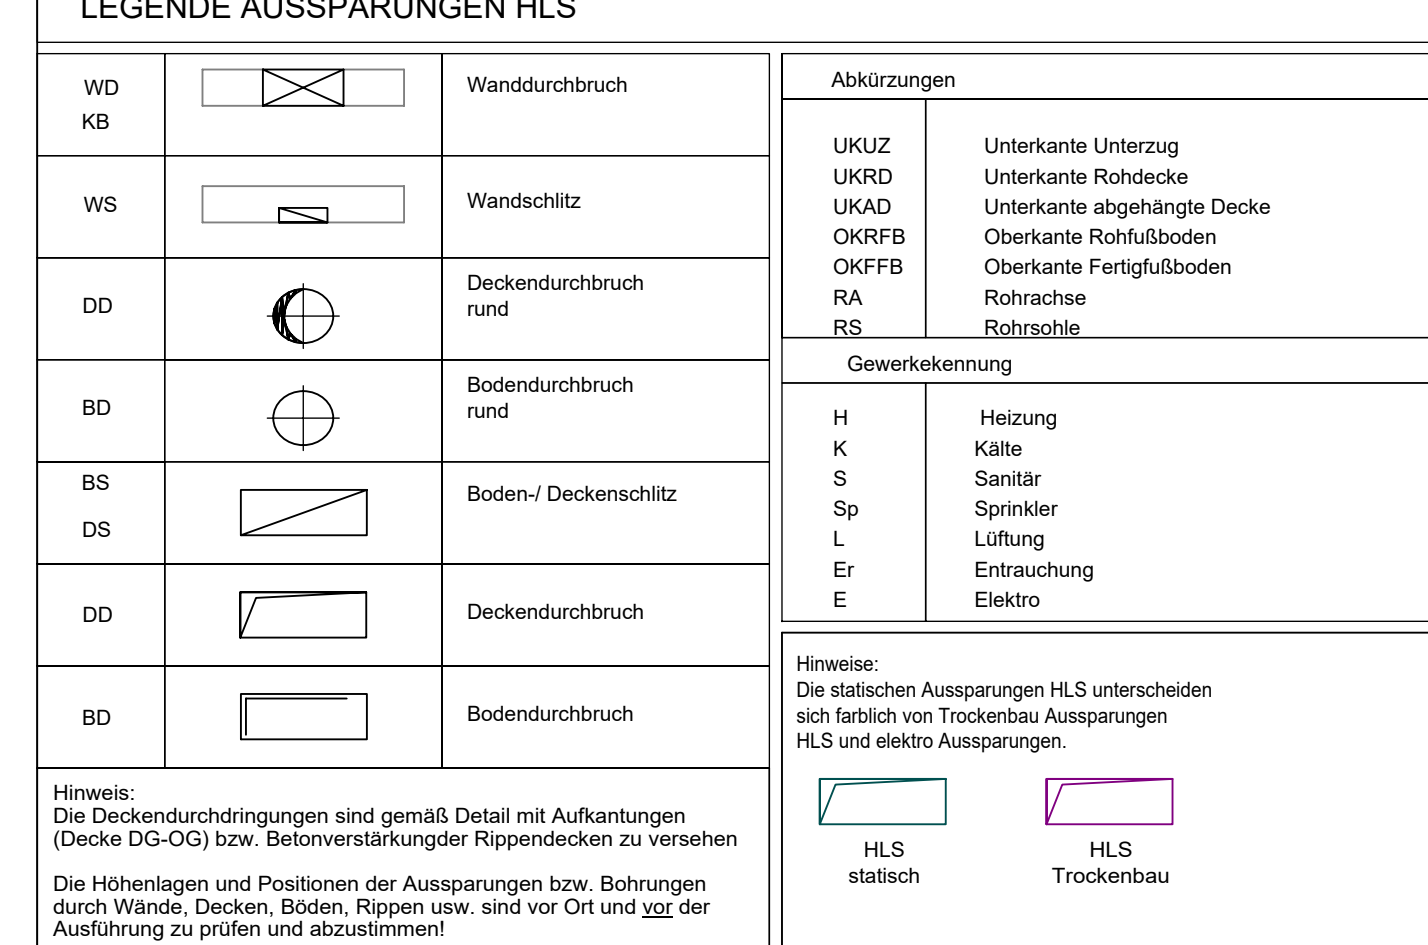
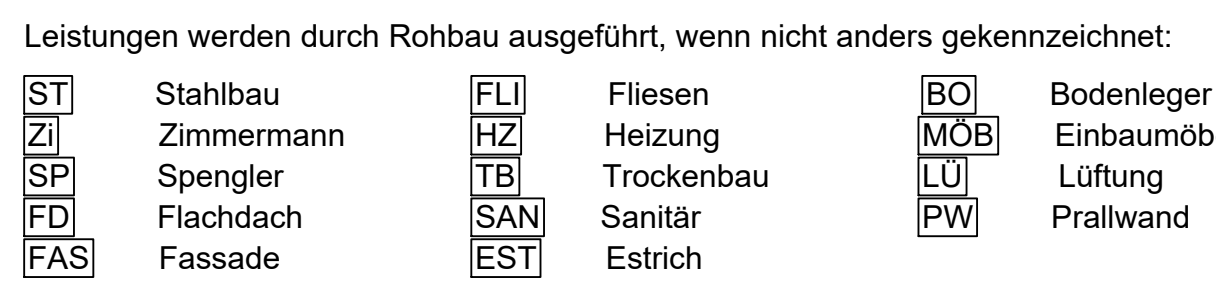


[illegible][illegible]

PLANNUMMER	GRUNDRISS OBERGESCHOSS NORD	PLANNR.	A-607N	INDEX	A
EGG & SCHÖRMER					

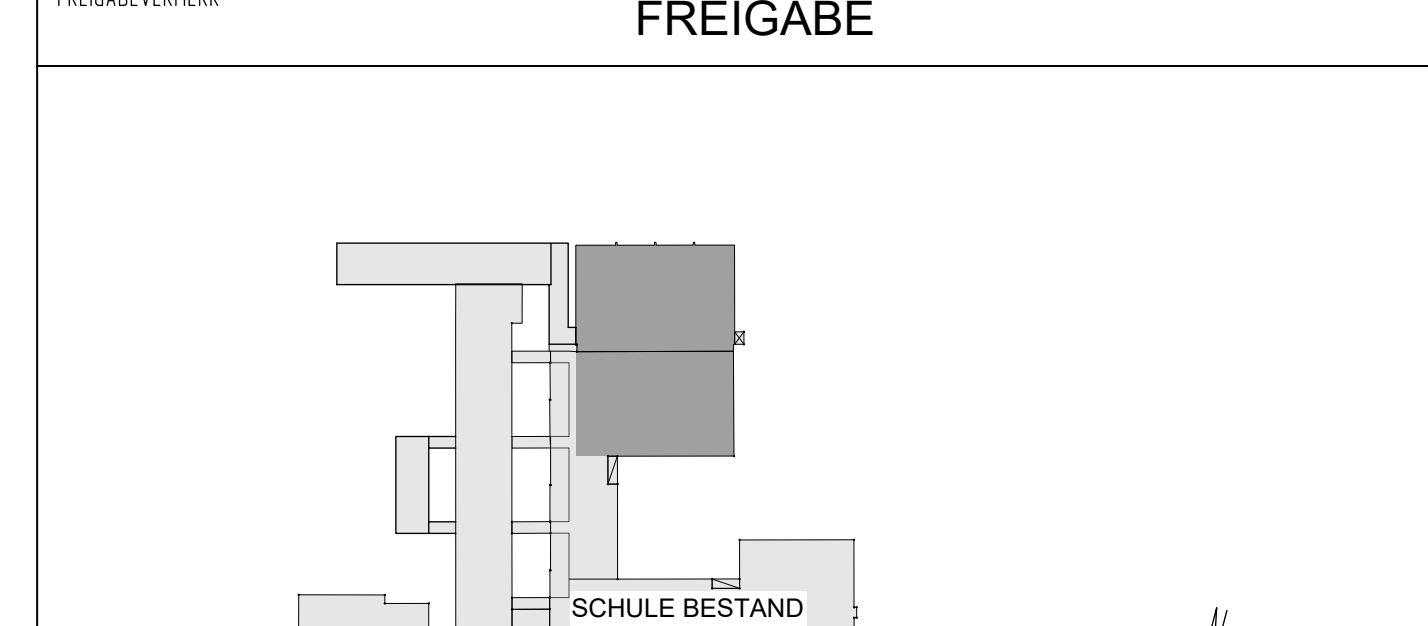

The drawing shows the building's footprint, which is a long, rectangular structure with several smaller rectangular extensions and recesses. A north arrow is located to the right of the building, pointing towards the top right of the page.

BAUFERREHEN	GER - GS - BA 6+8 GENERALSANIERUNG SCHULZENTRUM GERETSRIED Adalbert - Stifter - Str. 14, 82538 Geretsried, Gemarkung Geretsried, Flst. 101/29
BAUHEISE	LANDKREIS BAD TÖLZ - WOLFRATSHAUSEN

VERTRETEN DURCH HERRN JOSEF NIEDERMAIER PROF.-MAX-LANGE-PLATZ 1, 83646 BAD TOLZ	
ABWERTER	

PLANKONZULT AUSFÜHRUNGSPLAN GRUNDRISS OBERGESCHOSS NORD				
MASSSTAB 1:50	BEARBEITER MM	DATUM 10.08.2024	PLANNR. A-607N	INDEX A
±0.00=601,28 m.ü.NN				

UNTERSCHRIFT ARCHITEKT	UNTERSCHRIFT BAUHERR
------------------------	----------------------

