


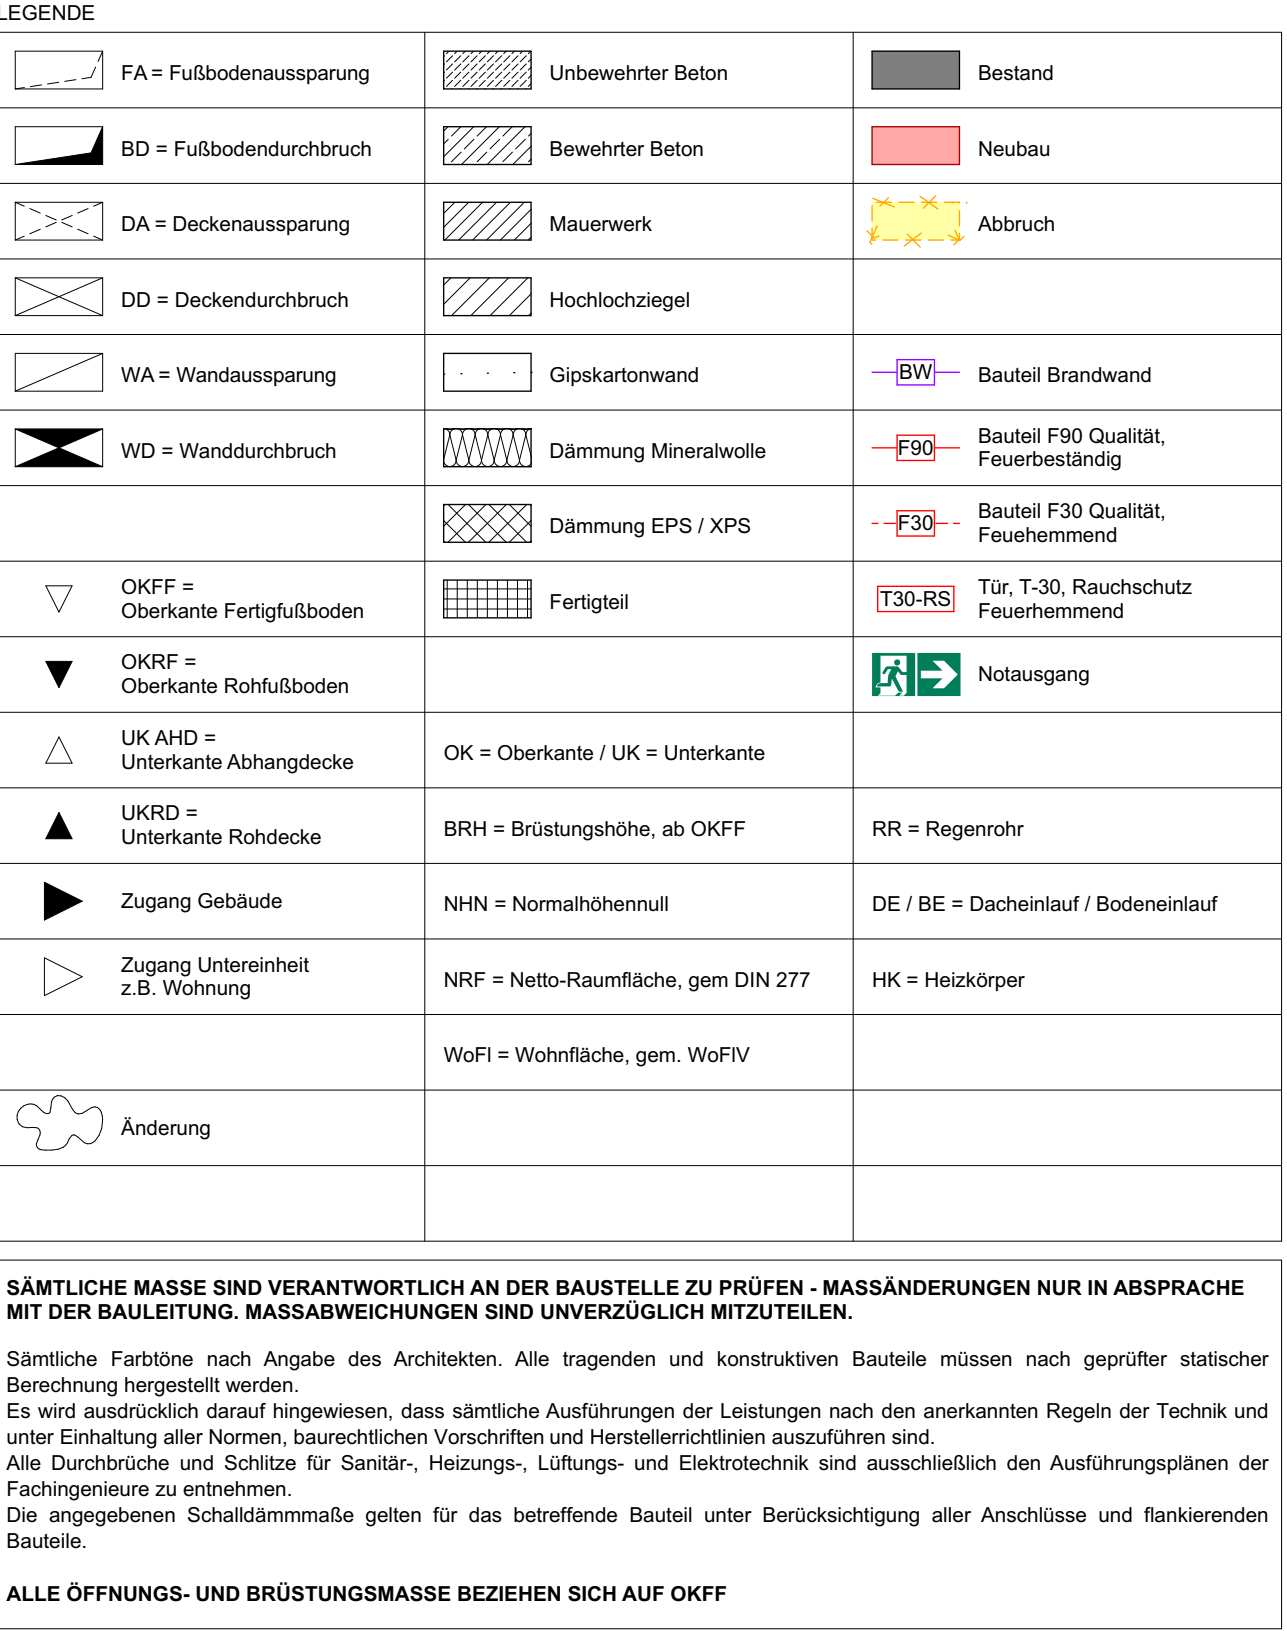

Architectural drawing of the 'Alt-Württemberg-Allee' showing building footprints 59, 61, 63, 65, and 67. Building 61 is highlighted in teal. The drawing includes a north arrow and a scale bar.

Bauherr Bundesanstalt für Immobilienaufgaben					Datum, Unterschrift, Stempel	
Olgastraße 13 70182 Stuttgart /						
Planinhalt Grundriss 1. Obergeschoss			Plankodierung 6108.018_61_A5_G+01_003_P			
Projekt-Nr.: 57-4-2018.018			Datum: 03.02.2026		Blattgröße: DIN A1	
					Maßstab: 1:50	
					gez.:	