


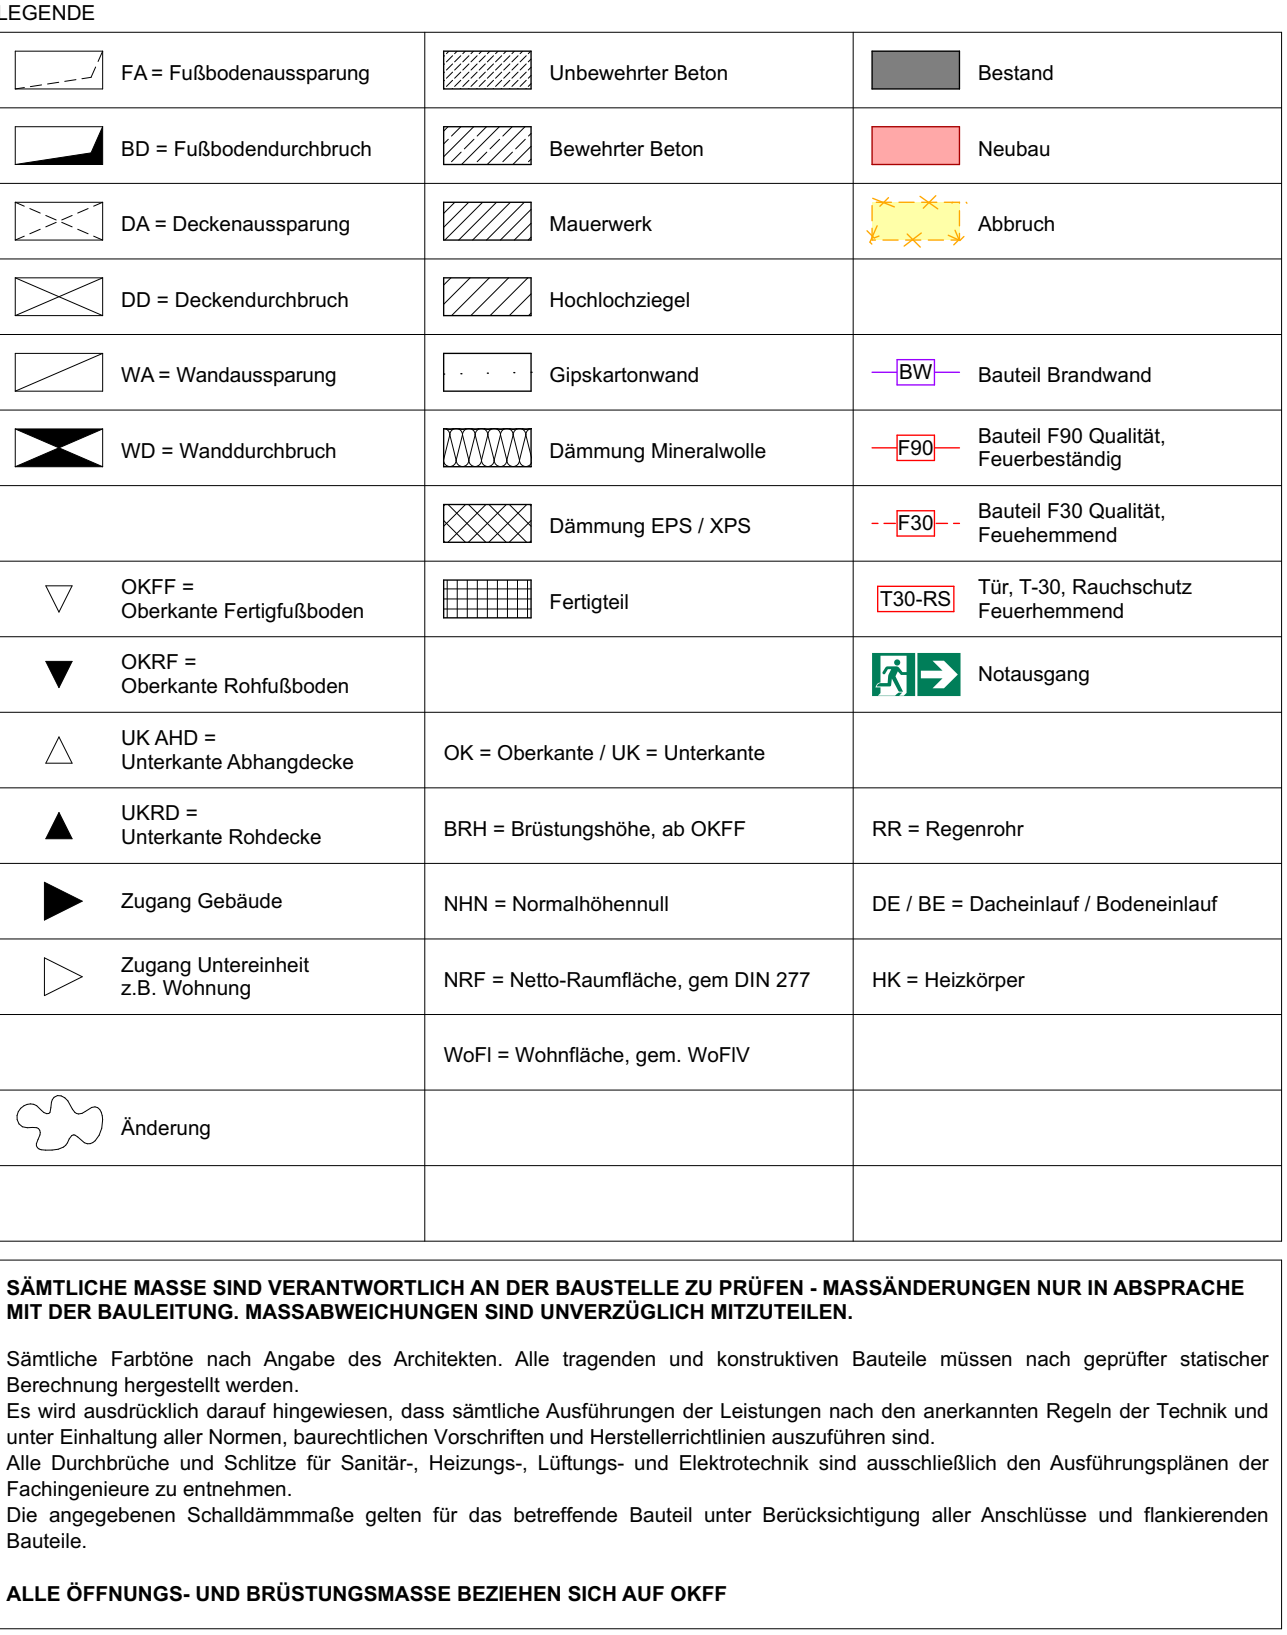

Architectural drawing of the 'Alt-Württemberg-Allee' showing building footprints 59, 61, 63, 65, and 67. Building 61 is highlighted in teal. The drawing includes a north arrow and a scale bar.

Bauherr Bundesanstalt für Immobilienaufgaben					Datum, Unterschrift, Stempel	
Olgastraße 13 70182 Stuttgart /						
Planinhalt Grundriss 3. Obergeschoss			Plankodierung 6108.018_61_A5_G+03_005P			
Projekt-Nr.: 57-4-6108.018		Datum: 03.02.2026	Blattgröße: DIN A1	Maßstab: 1:50	gez.:	