


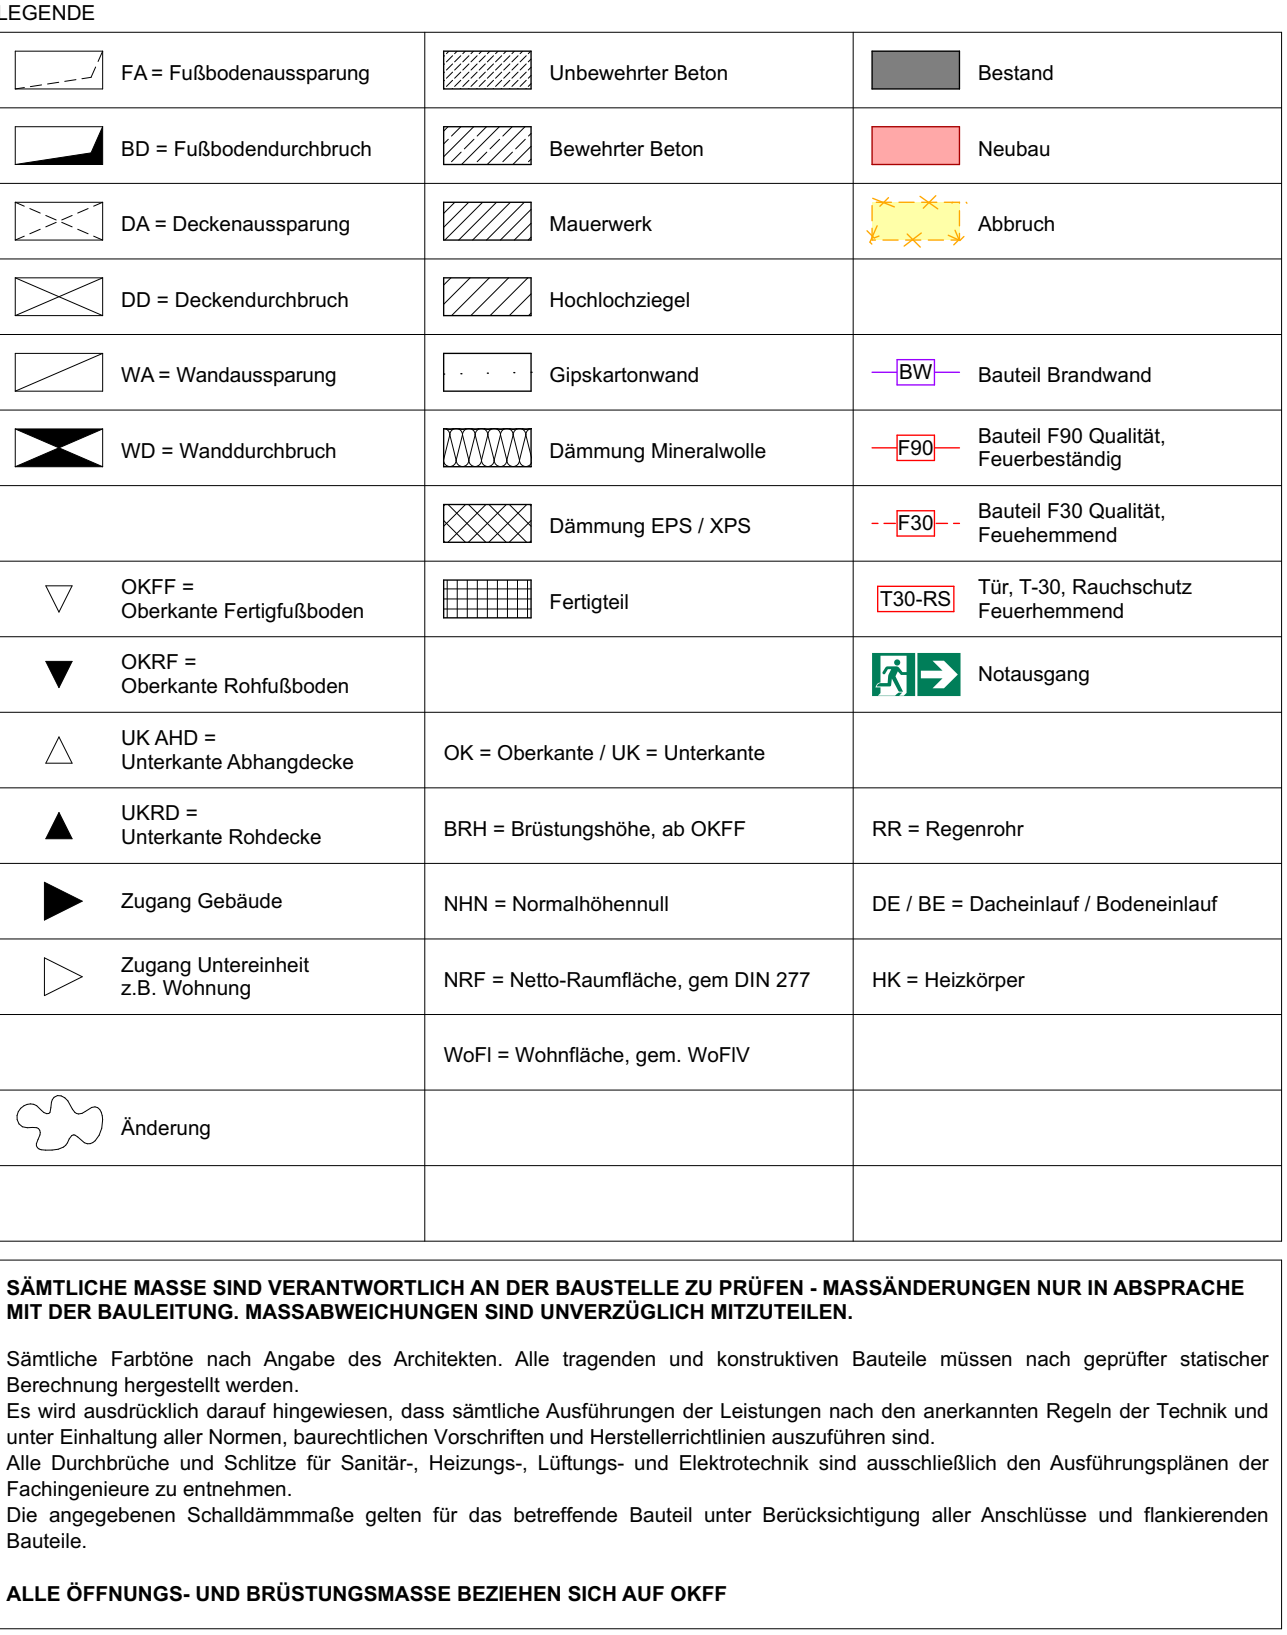

Architectural floor plan of the 'Alt-Württemberg-Allee' showing five building units numbered 59, 61, 63, 65, and 67. Unit 61 is highlighted in blue. The plan includes surrounding streets, a north arrow, and a scale bar.

[illegible]

Bauherr Bundesanstalt für Immobilienaufgaben					Datum, Unterschrift, Stempel	
Olgastraße 13 70182 Stuttgart /						
Planinhalt Grundriss Erdgeschoss			Plankodierung 6108.018_61_A5_G+00_002_P			
Projekt-Nr.: 57-4-2018.018			Datum: 03.02.2026	Blattgröße: DIN A1	Maßstab: 1:50	gez.: