


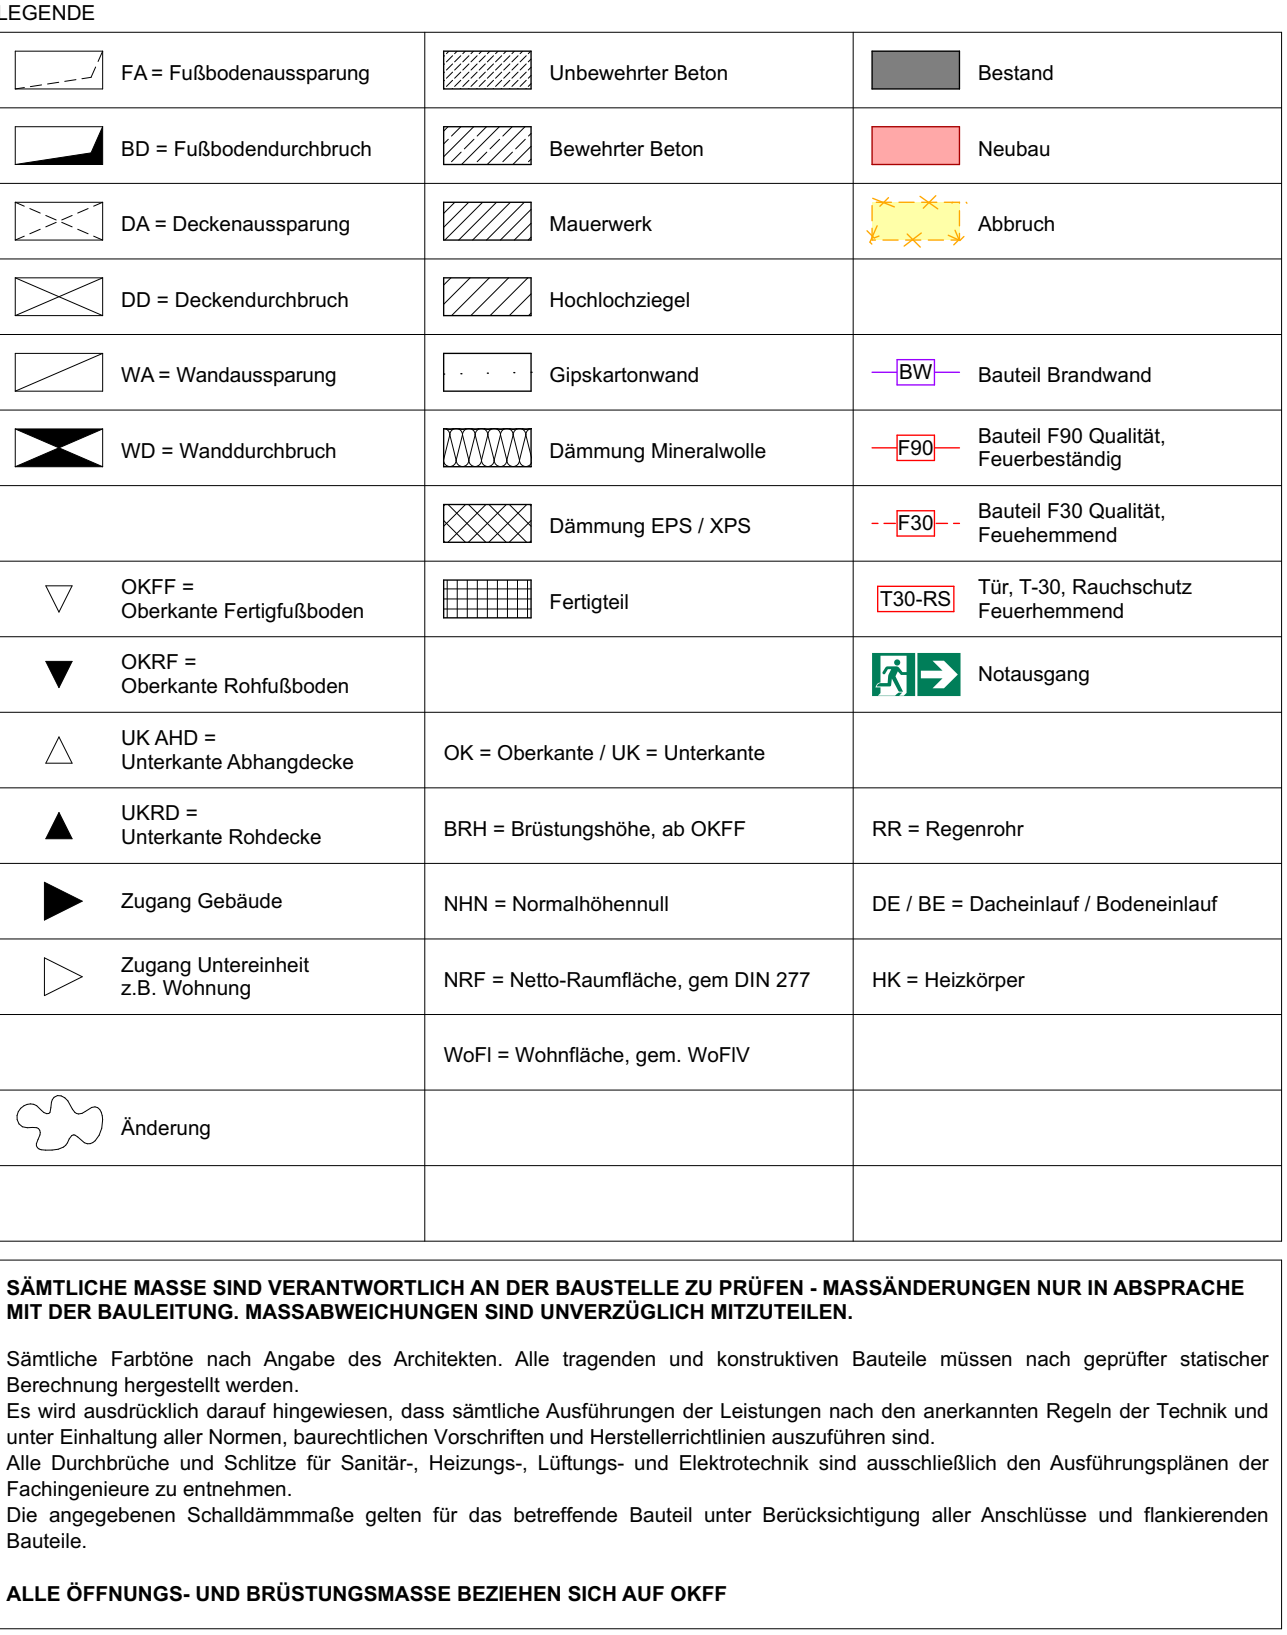

Architectural floor plan of the 'Alt-Württemberg-Allee' showing five building units numbered 59, 61, 63, 65, and 67. Unit 61 is highlighted in blue. The plan includes surrounding streets, a north arrow, and a scale bar.

[illegible]

Bauherr Bundesanstalt für Immobilienaufgaben Olgastraße 13 70182 Stuttgart /	_____ Datum, Unterschrift, Stempel
---	---------------------------------------

Planinhalt Grundriss Untergeschoss	Plankodierung 6108.018_61_A5_G-01_001_P			
Projekt-Nr. 57-4-6108.018	Datum: 03.02.2026	Blattgröße: DIN A1	Maßstab: 1:50	gez.: