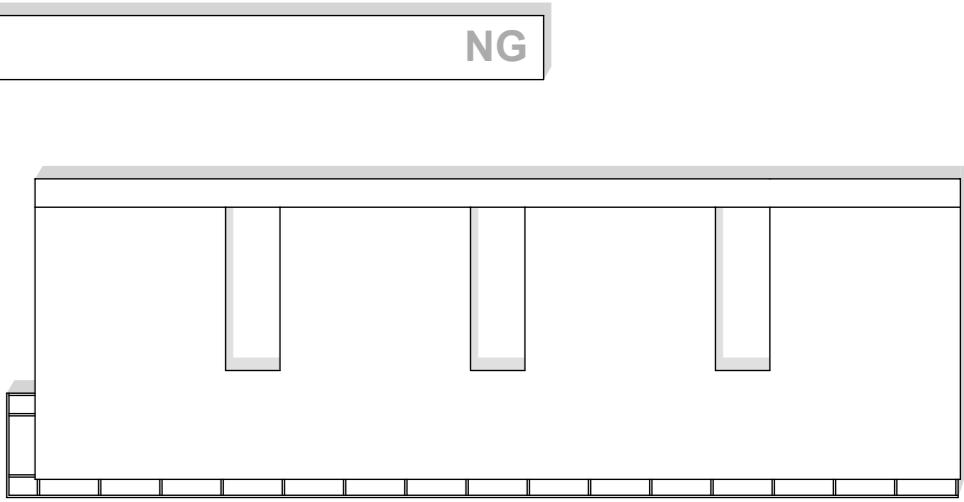
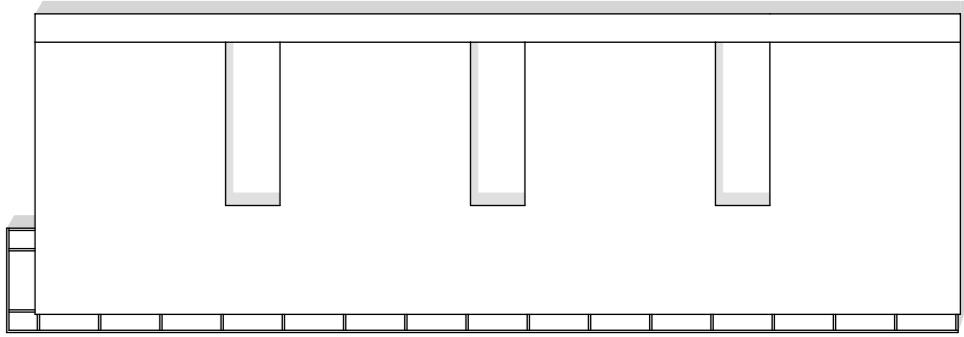


			PLANNR. / INDEX	
			5.382	
ABS_5.382_GR_TRH-1				
Freigabe 02.07.2025				
UNG HRUNGSPLANUNG	PLANSTAND 25.11.2025	GEZ BB / AR / BB	PLANFORMAT 1500.0 x 841.0	MASSSTAB M 1:20
EKT				
NEUBAU HWK ZENTRUM BAU Neubau des Berufsbildungszentrums II (BBZ II)				
 <p>The floor plan shows a large rectangular room divided into several smaller sections. A vertical column of rooms is located on the left side. On the right side, there are two vertical columns of rooms. The bottom edge of the plan features a series of small, horizontal rectangular protrusions. A north arrow is positioned in the bottom right corner of the plan area.</p>				
NG				
 <p>The section drawing shows a vertical cross-section of a wall or foundation. It includes a thick outer layer, a thinner inner layer, and a base layer. A north arrow is located at the bottom right of the section drawing.</p>				
0.00 = + 141.40 m ü.NHN				

EIER		
werkskammer Rheinhessen rschaft des öffentlichen Rechts bertstraße 2, 55116 Mainz		
leitung werkskammer Rheinhessen bertstraße 2, 55116 Mainz	Ort, Datum	Unterschrift
HITEKT		
VINDEARCHITEKTEN		
Schwarz-Weg 11, D-81479 München 0 (0) 89 - 539 0 649 10 0 (0) 89 - 539 0 649 28	Ort, Datum	Unterschrift
PLANER		