



Medienplanung

Betriebsstelle AWS 5.4 Vaihingen (Industriestraße)

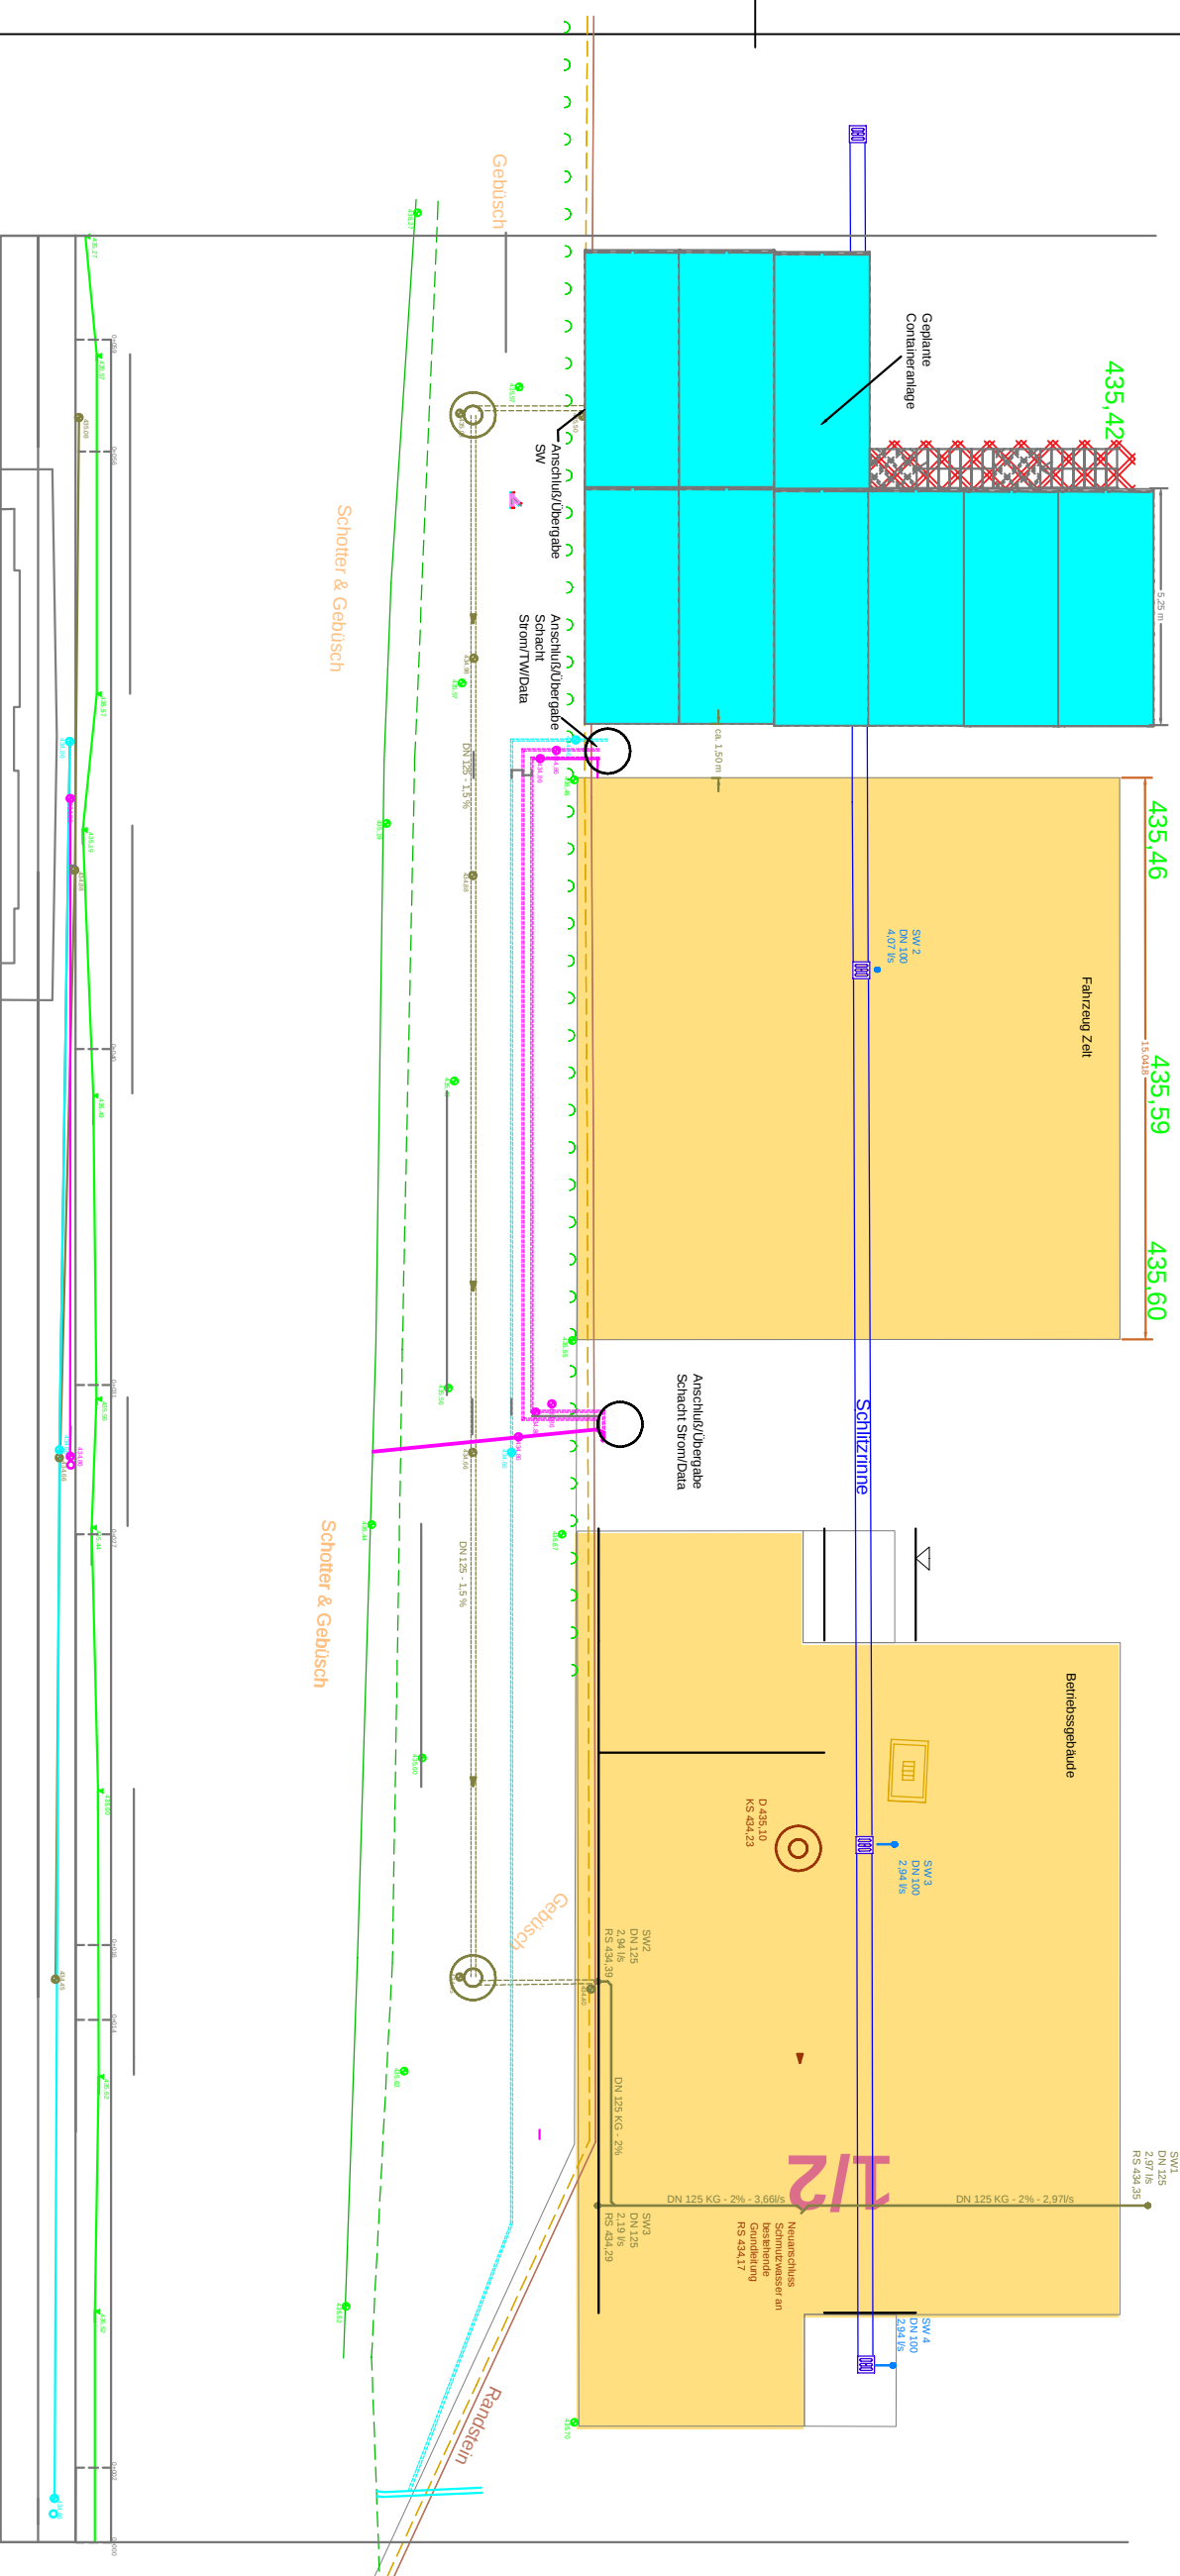

Technical drawing of a drainage system plan view. The drawing shows a rectangular structure with a width of 6.00 m and a length of 7.00 m. The structure is divided into sections with heights of 0.50 m, 2.50 m, and 0.10 m. A central channel is labeled "DN 125 1.5/10". The structure is surrounded by a stone bed (SODEN) and a stone layer (STON DATA). The drawing includes dimensions for the structure and the surrounding layers.

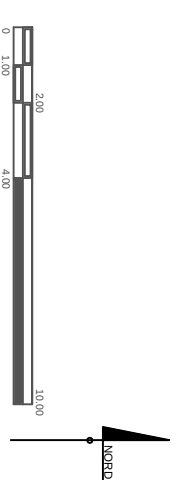

Übersichtslageplan

Legende

- | Hohe Kosten | Regenwasser Abflute und Einbautiefe |
|----------------------|-------------------------------------|
| Schmutzwasser | |
| Trinkwasser | |
| Strom | |
| Mittel Strom 10 kV | |
| Schmutzwasser Gepant | |
| Trinkwasser Gepant | |
| Strom Gepant | |
| DATA Gepant | |

Gebäude Vorhand

Gebäude Geplant

Maßstab 1/100

	Datum:	Name:	Projekt 202
Entw.			
Gez.			
Gepr.			
Berechnung:			

STUTTGART

Arvo Järvelin, *Arvo Järvelin Oy*
Eigertide der Landeskapitalgesellschaft
Helmholtz-Bauhaus-Str. 4, 70180 Stuttgart

Helmut-Baumann-Str. 4, 70380 Stuttgart
Tel: +49 (0)711 / 216-4107, Fax: +49 (0)711 / 216-4205

Format Querformat DIN A4

Info: clive.furston@ecfr.gov.uk	admin@ecfr.gov.uk	31/2026 of 20_MAND_CONFERRA
Parasat:	Plan Nr.:	Sant: A0

Maße sind grundsätzlich nicht aus Zeichnungen zu messen es gelten nur beschriftete Maße.
Alle Angaben in Meter fehlende Maßangaben oder Unstimmigkeiten sind abzulehren.

	Stuttgart, den
--	----------------