


Grundriss EG

This image shows a technical architectural cross-section. The top portion features a grid of small, light gray rectangles. A vertical line of the same pattern is cut through the center, with a horizontal dashed line extending from its top to the right edge of the image. The bottom portion of the diagram is a large, thick, dark gray 'A' shape, which is a mirror image of the top pattern. Overlaid on the left side of this 'A' shape is the text 'Schnitt A-A' in a bold, black, sans-serif font.

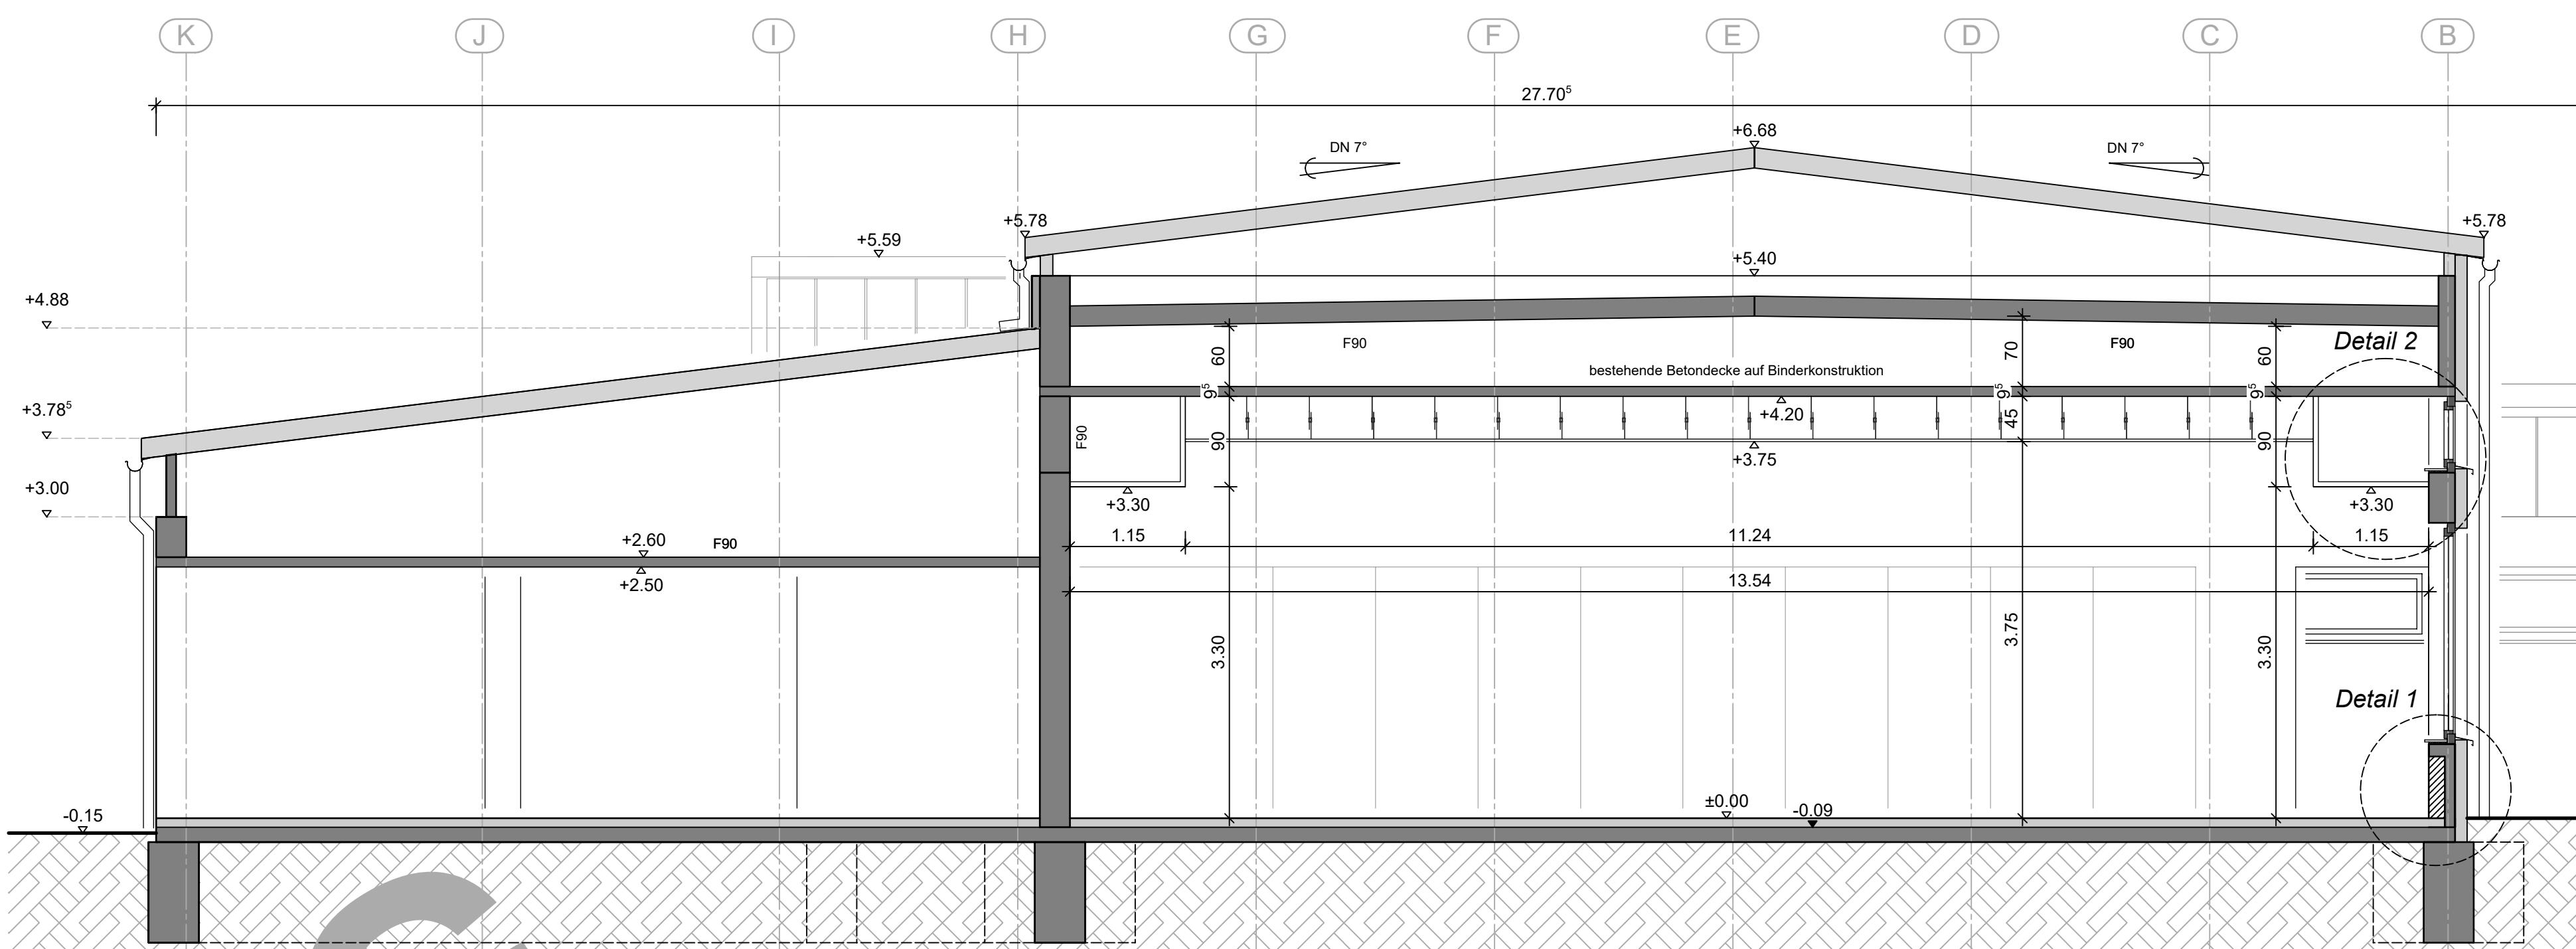

Schnitt A-A

iehen sich auf OKF EG = +- 0,00
nd fachgerecht und nach aktuellem Stand der Technik auszuführen
gene Art der Ausführung ist durch die Fachfirmen zu prüfen
er einzubauenden Bauteile und deren Prüfung für den jeweiligen Ver-
k ist durch die Fachfirmen zu prüfen
vor Ort eigenständig und unaufgefordert zu prüfen - Unstimmigkeiten oder
nd meinem Büro umgehend mitzuteilen
ng sowie sich daraus ergebende Anforderungen sind bei der Umsetzung
berücksichtigen
ztechnischen Angaben nach Vorgabe des Brandschützers sind zu beachten

Euskirchen
Blankenheim
Lommersdorf
049

Datum	Änderung/Ergänzung

AUSFÜHRUNG

**Gemeinde Blankenheim
Rathausplatz 16
53945 Blankenheim**

en: Sanierung der bestehenden Bürgerhalle
Ringstraße 18
53945 Blankenheim-Lommersdorf

Grundriss EG, Schnitt A-A			
S-Nr.:	Index: -	Projekt-Nr.: 110-21	Maßstab: 1:50
		Verfasser: CE	geprüft:
		Datum: 12.03.2025	genehmigt:

erfasser:
 Büro ESSER
n 25, 53947 Nettersheim
4805366