


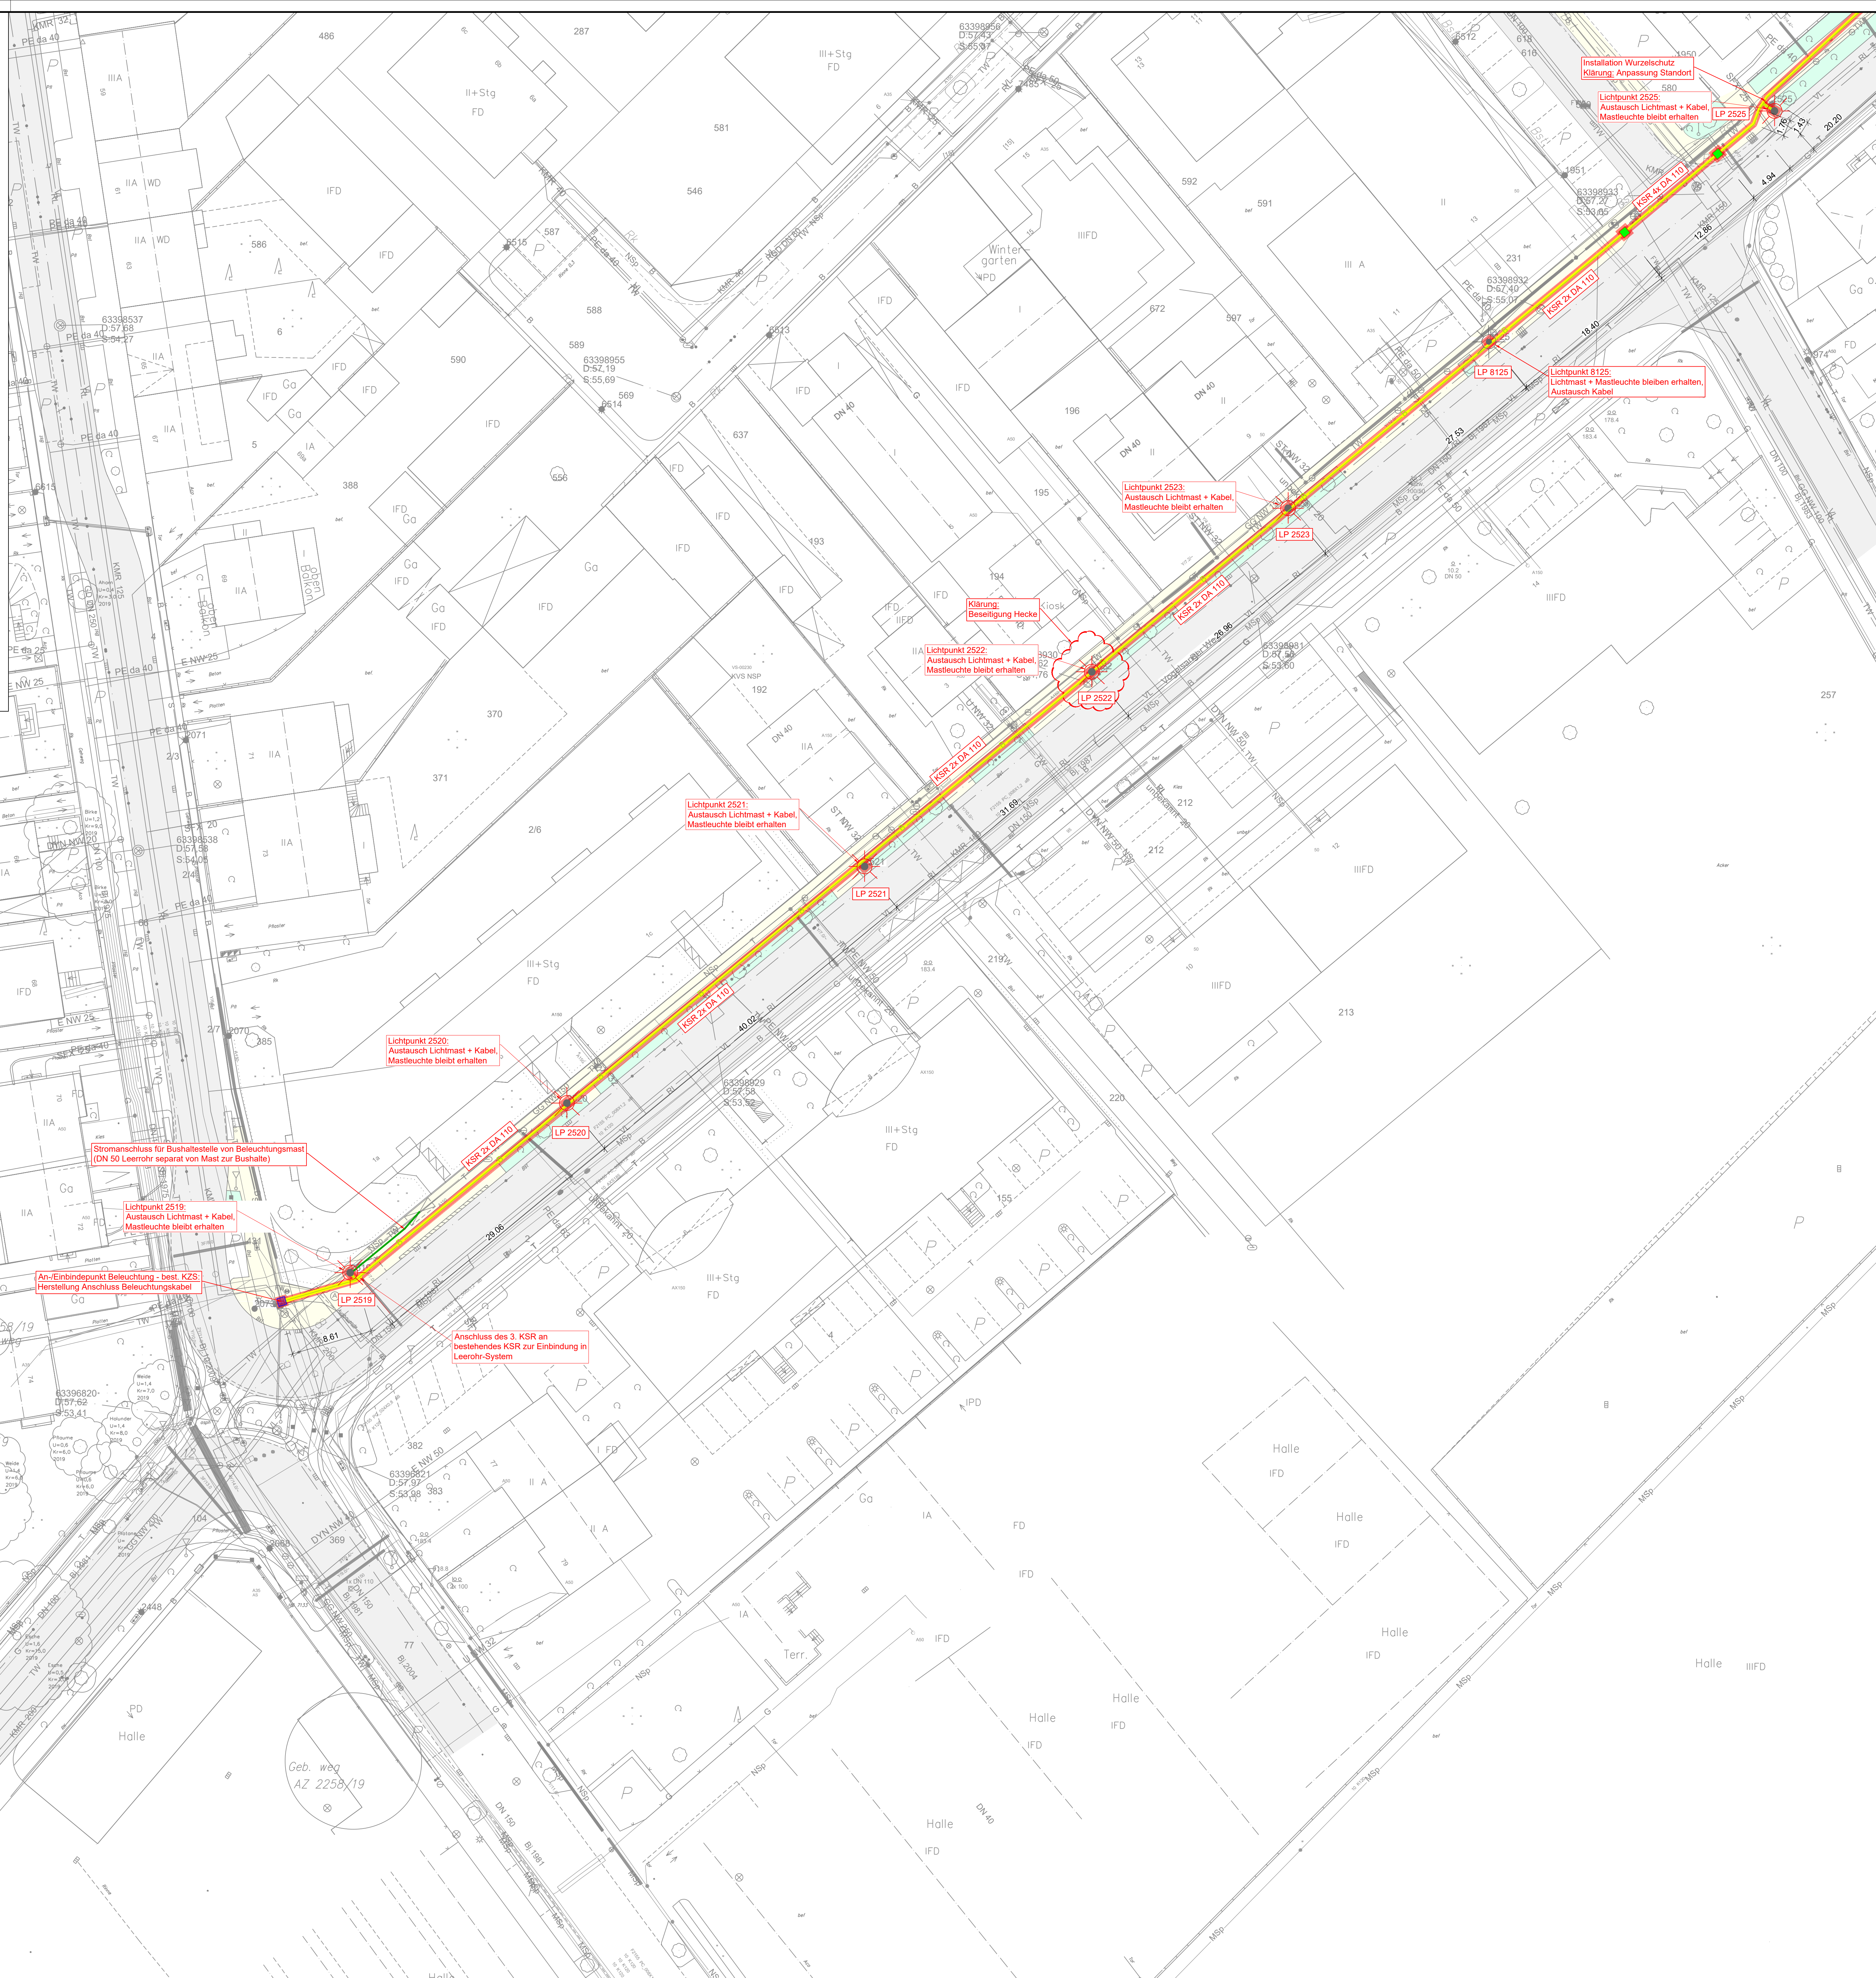

Path: P:\PLA300389\04_Plan01_Zoom\04_Imm04_LPH 9\01_DWG\300389\10_5_XX_LP_XX_01_Rondomat_Straak.dwg