




Schnitt A-A

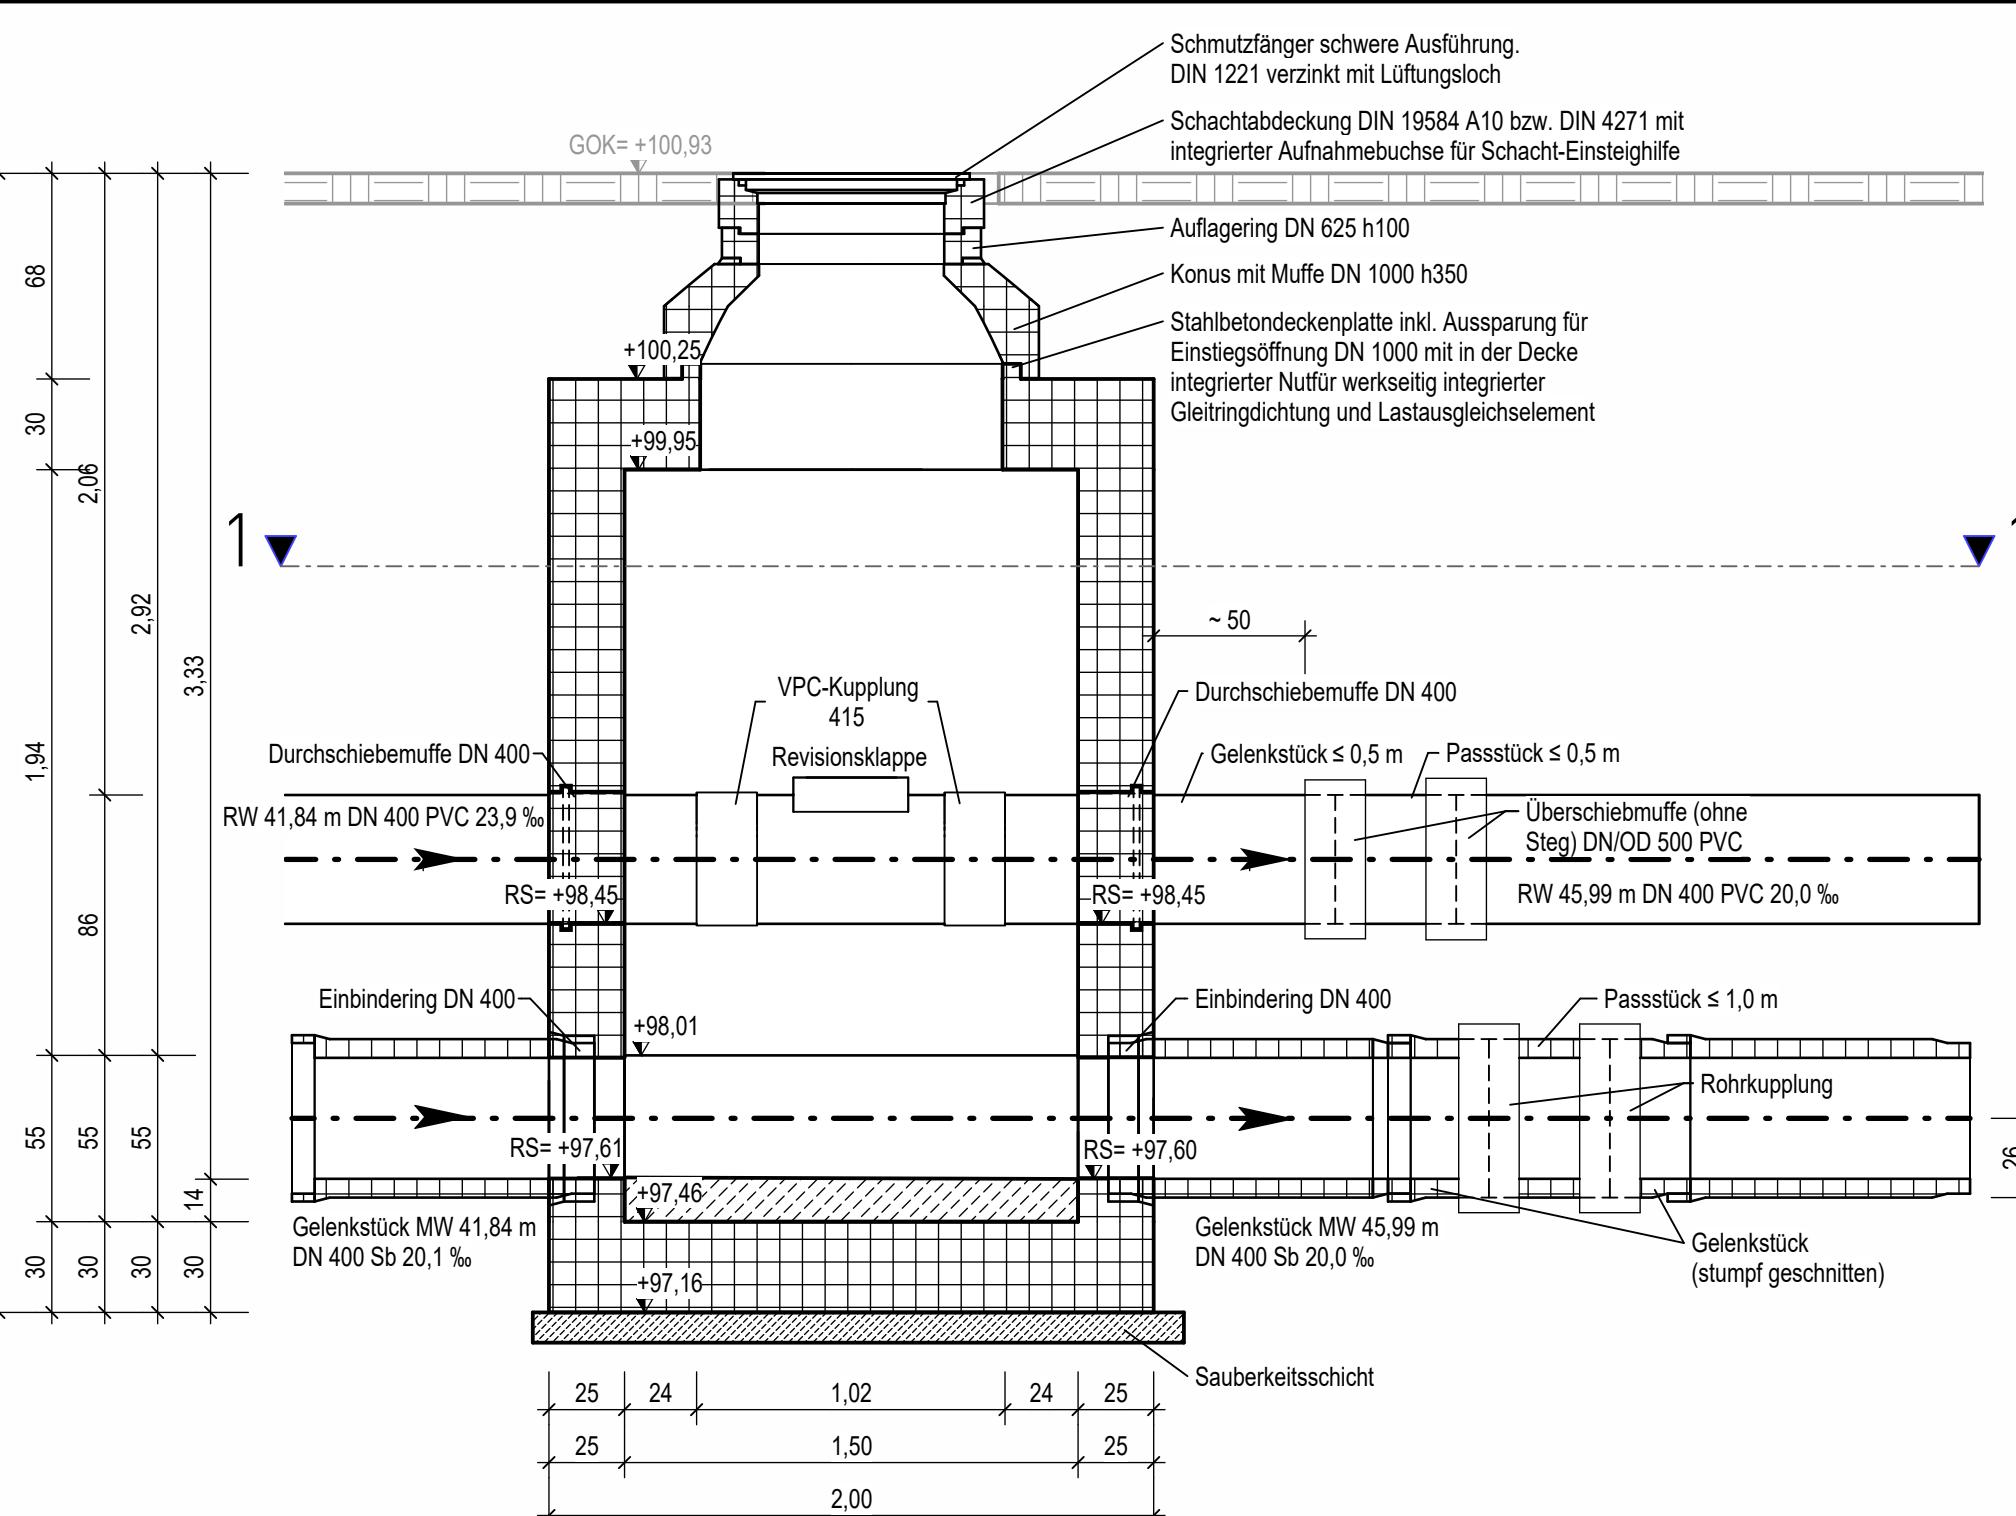

Schnitt B-B

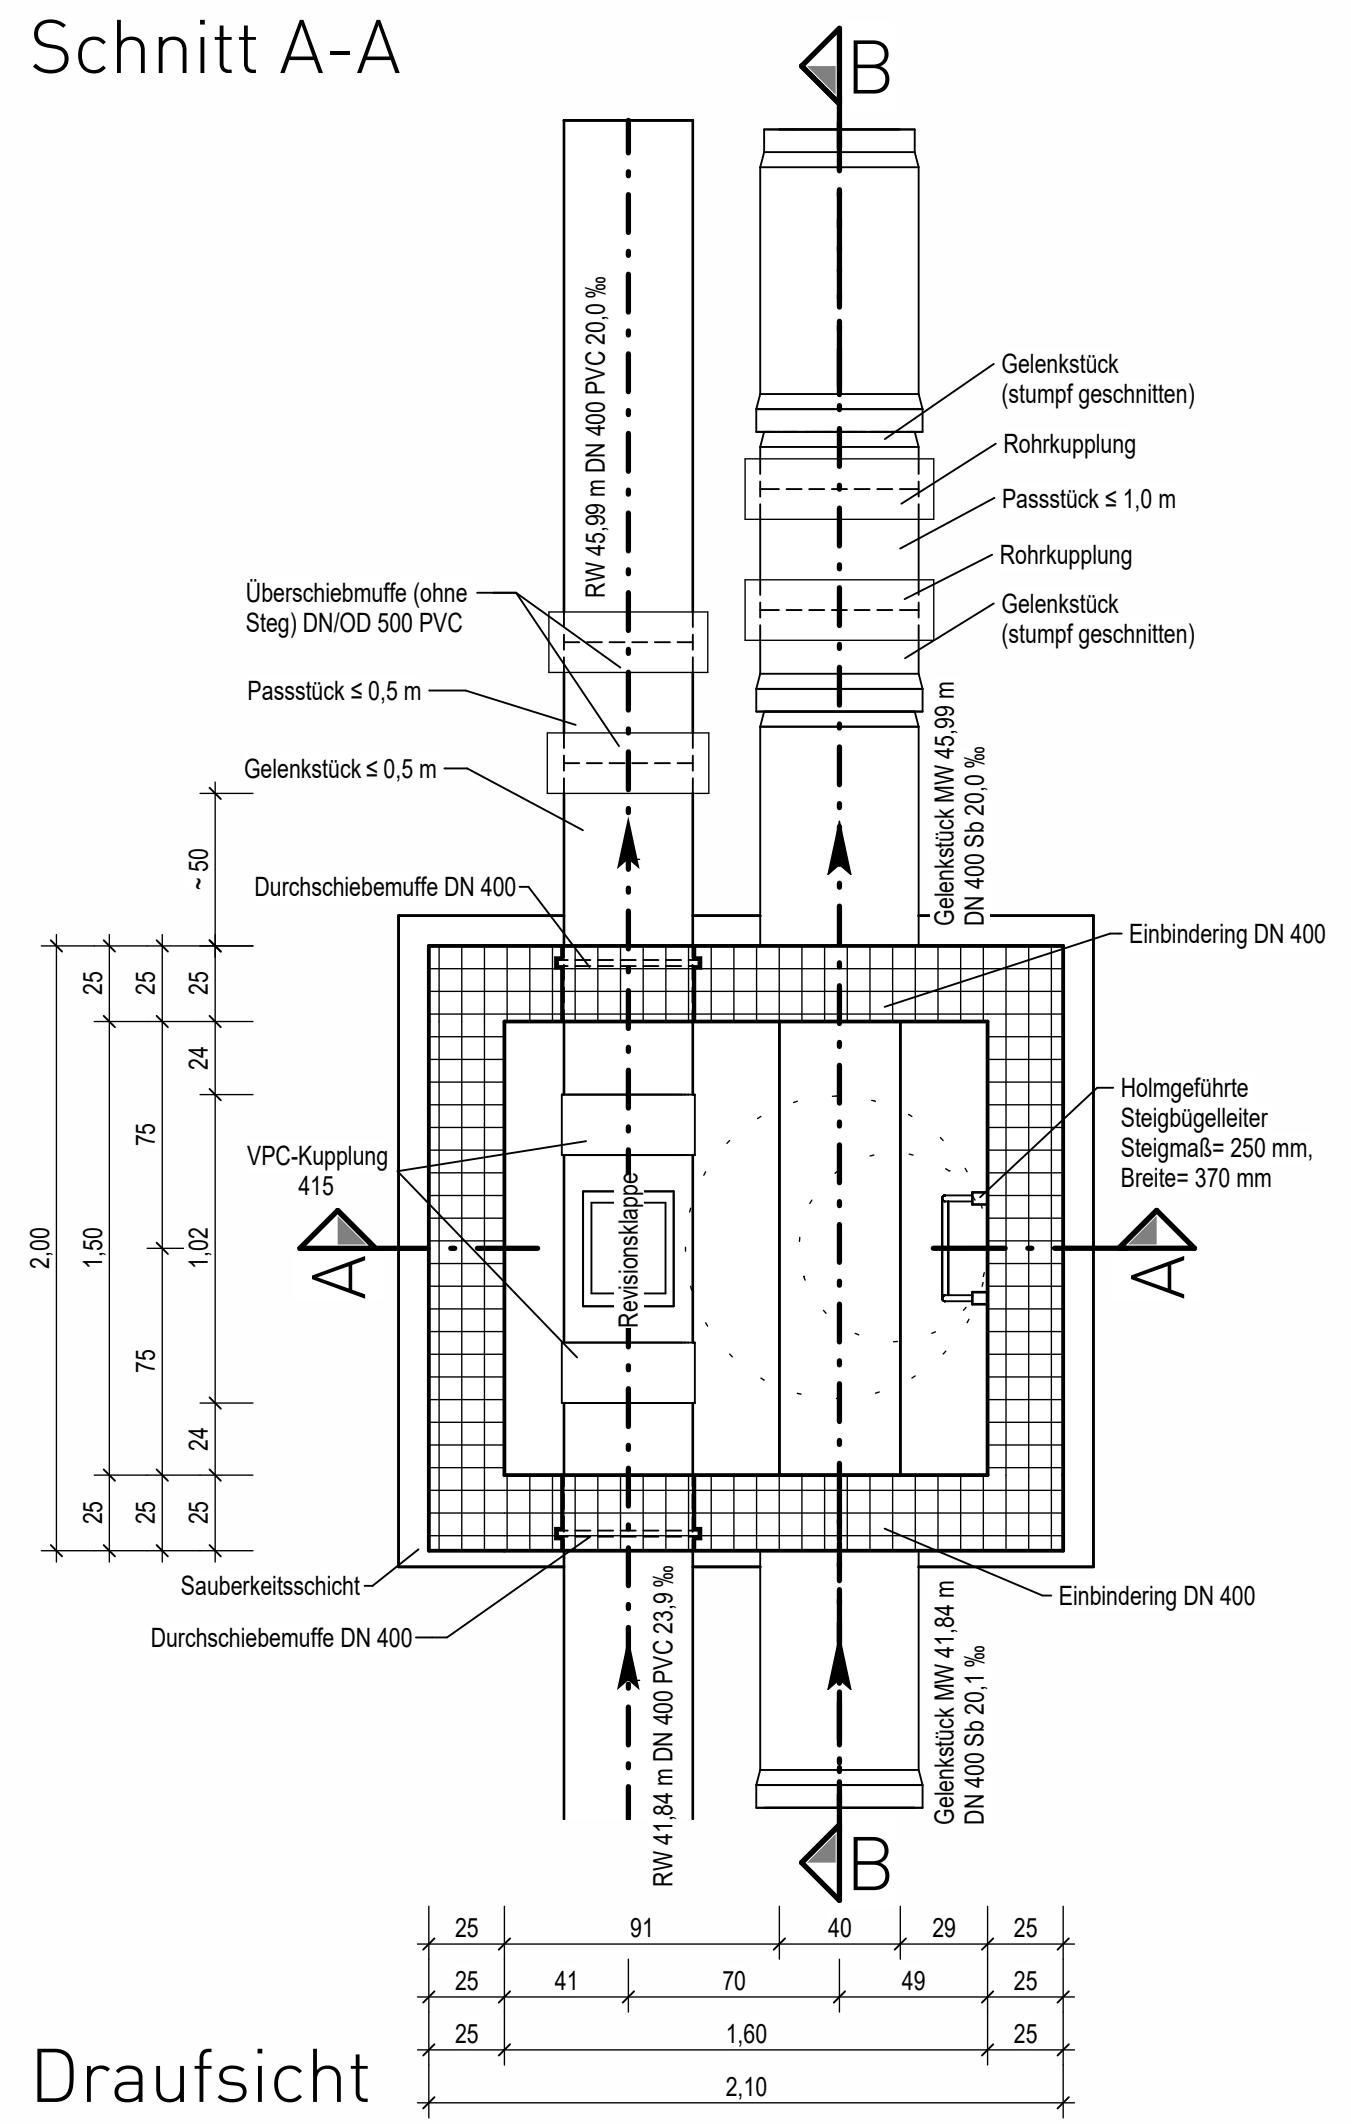

Draufsicht

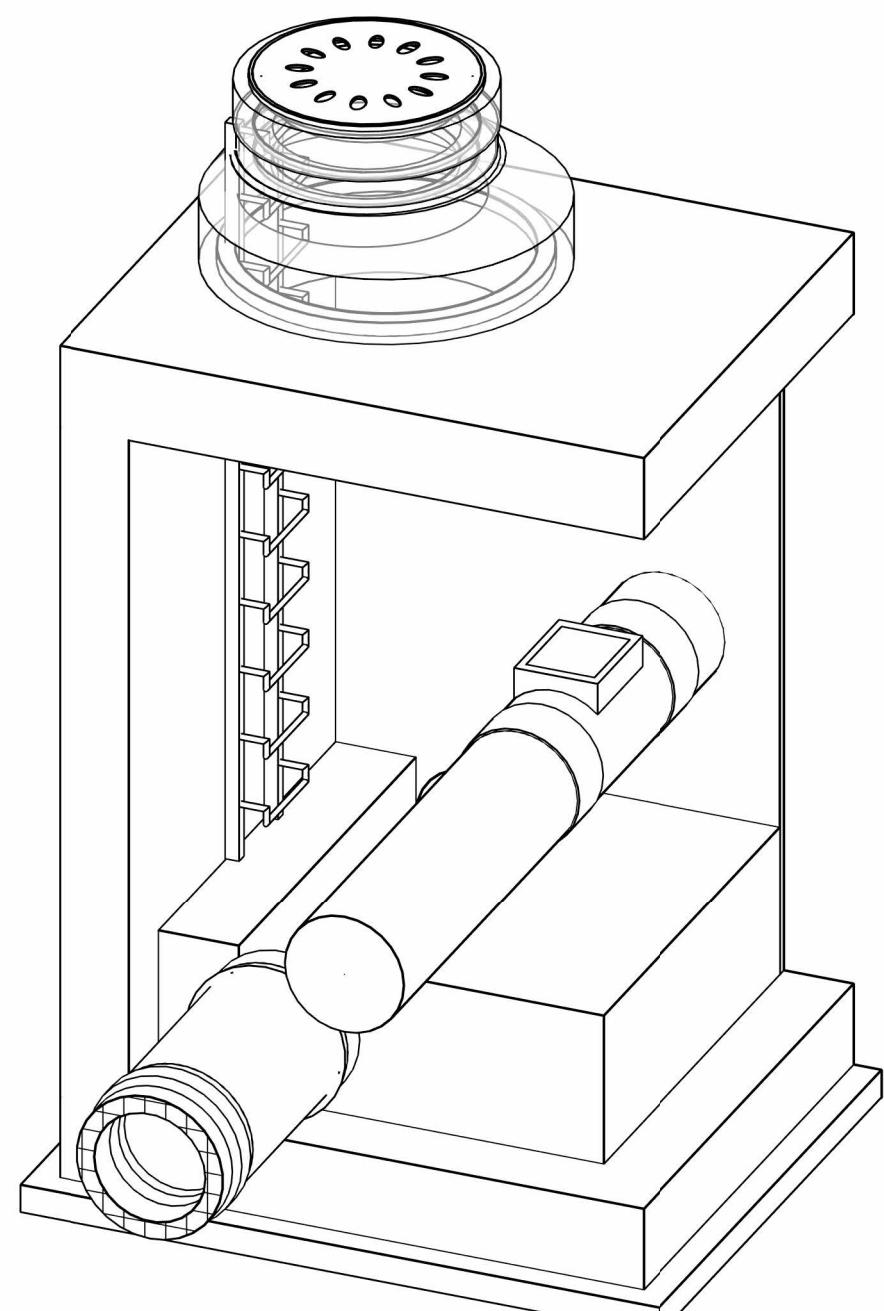

3D-Modell

The map shows a detailed urban layout with several streets and buildings. The main street, **Hugo-Schultz-Straße**, runs horizontally across the top of the image. Below it, **Stolzestraße** runs vertically. Other visible streets include **GutsMuthsstraße** (vertical), **Friederikstraße** (horizontal), and **Pfeilstraße** (diagonal). A red rectangular area is highlighted in the center of the map, labeled **KS-10** in red text. The map uses a light gray background for the streets and buildings, with darker gray for major roads and orange dashed lines for property boundaries.

Legende:	
	Planung
	Elektroplanung
	Bestand
	Allgemeine Materialschraffuren:
	Profilbeton (wirkseitig einbauen)
	Betonfertigteil

Plan.Nr.	762_1.05_AS_BW_10-01_0_5	Bearbeitet	sti	30.11.2025
Maßstab	1:25	Gezeichnet	mhn	30.11.2025
Balldgröße	78,00 / 50,00	QM-geprüft		

Änderungen:

Zustimmung	Nr.	Datum
I	II	III
IV	V	VI
AfluM		
HA		
PAT		

Stadt Bochum

- Tiefbauamt -

Plan zur Ausführung eingegeben für 12 Monate

Right

Kanalsanierung

Stolzestraße

ombischacht-10 Stolzestraße

Projekt Nr.: 40_____ / ___?		EG - Marbach -			
Bochum, im		Maßstab	Höhen Längen	--- 1:25	Bochum, im
66 4 gez.	66 41 gez.	66 42 gez.	66 43 gez.	66 44 gez.	66 45 gez.
Pfad:					