




Schnitt A-A

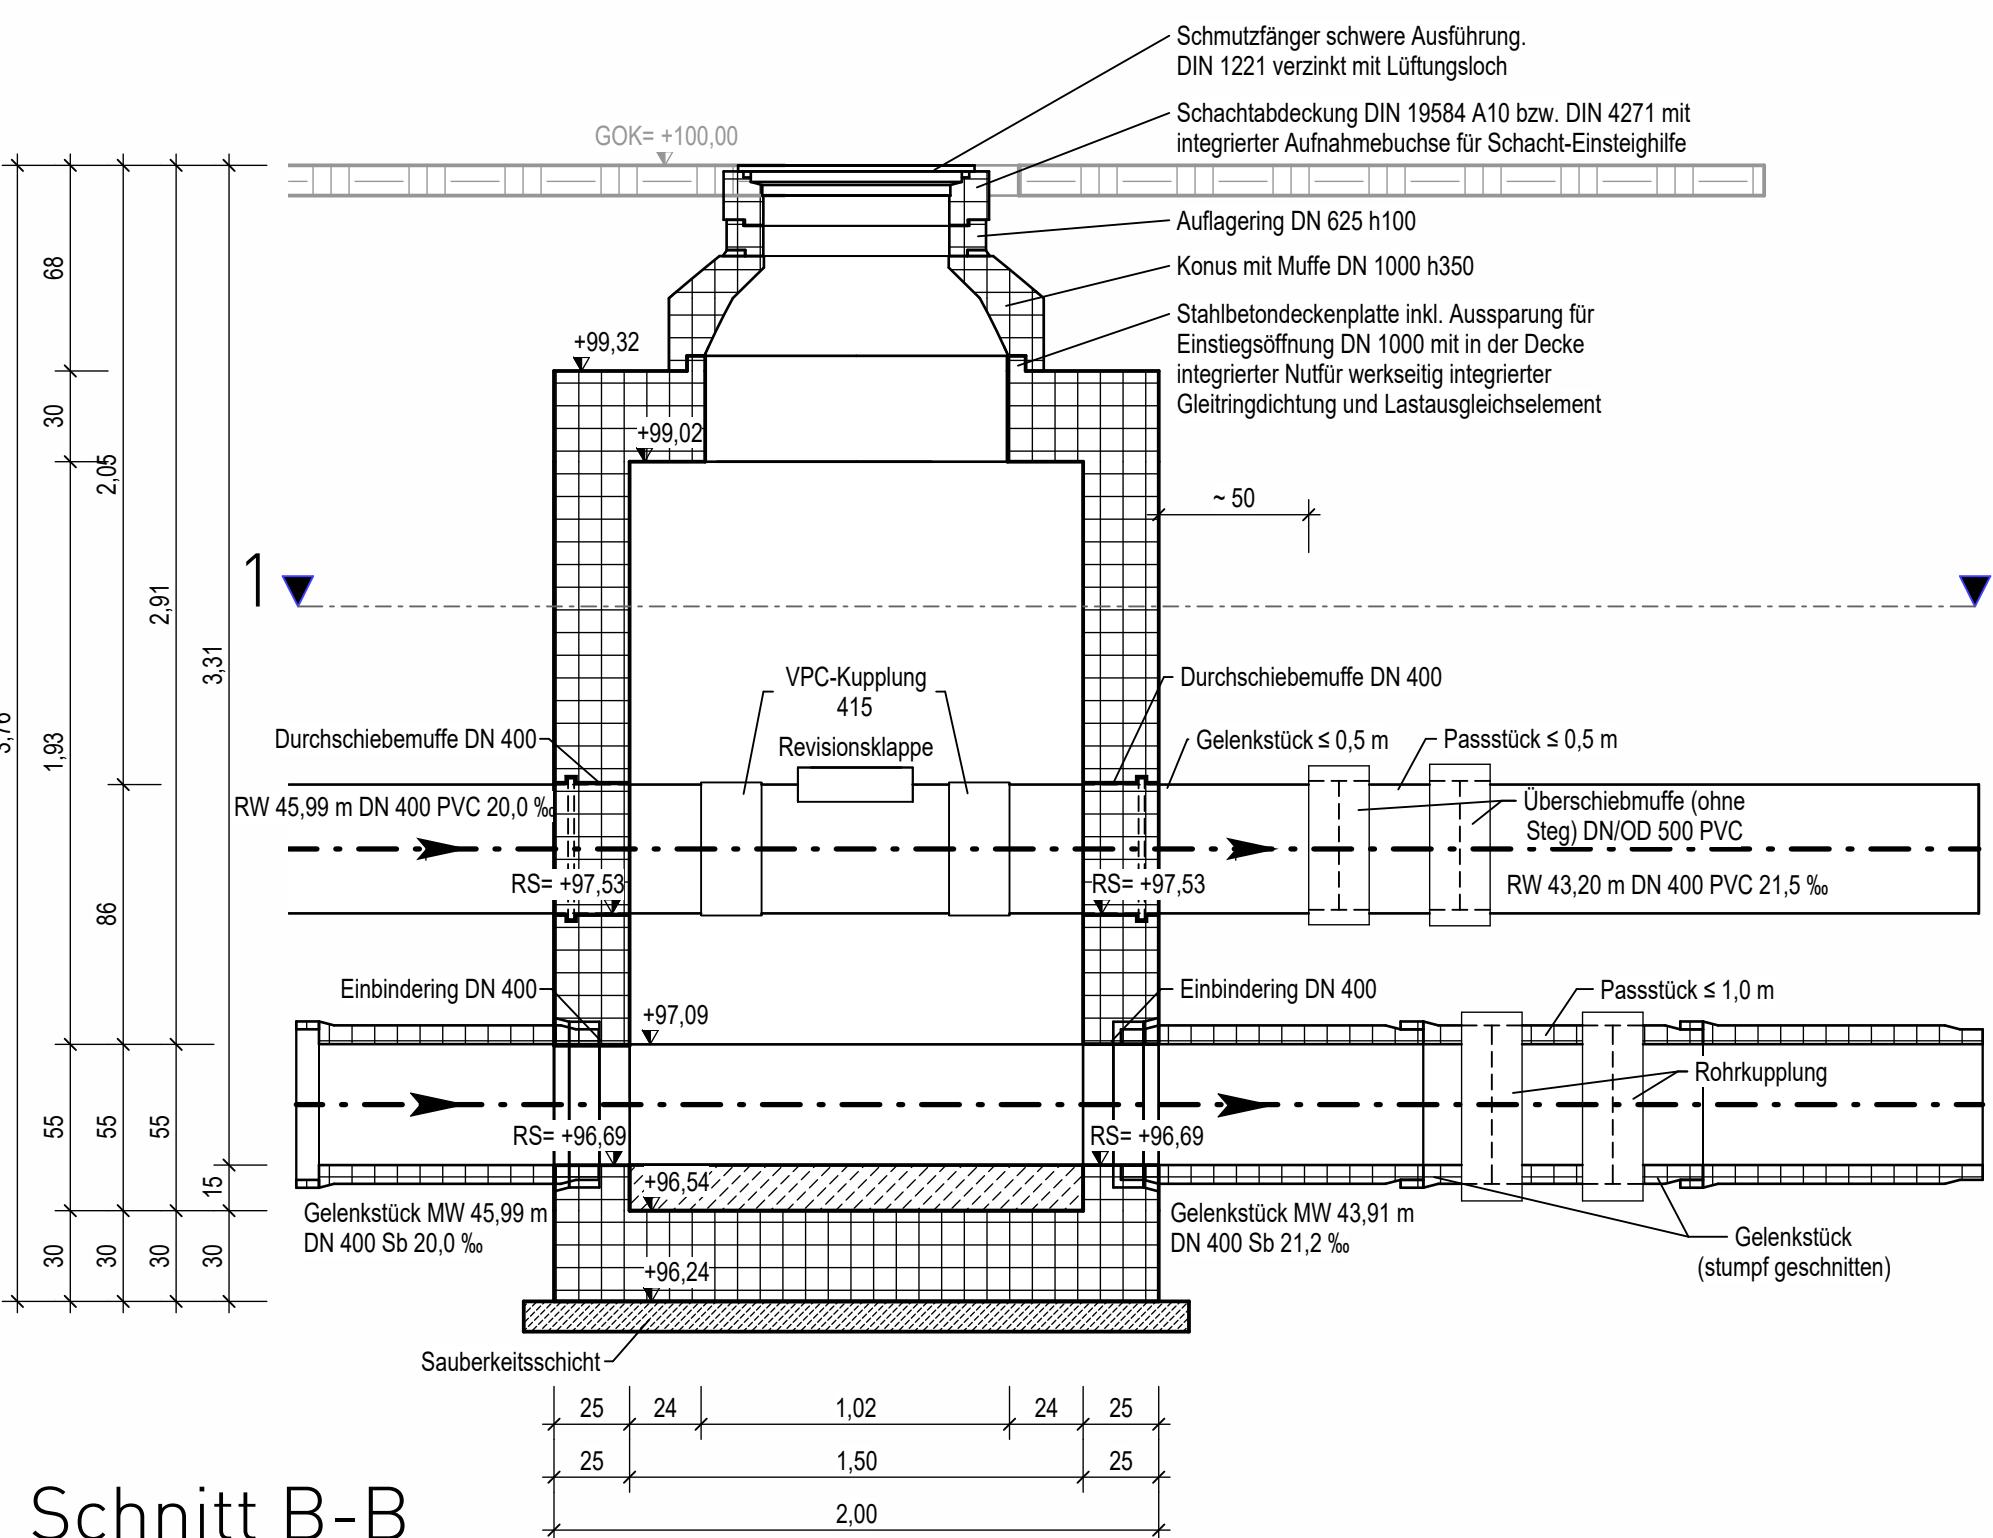

Schnitt B-B

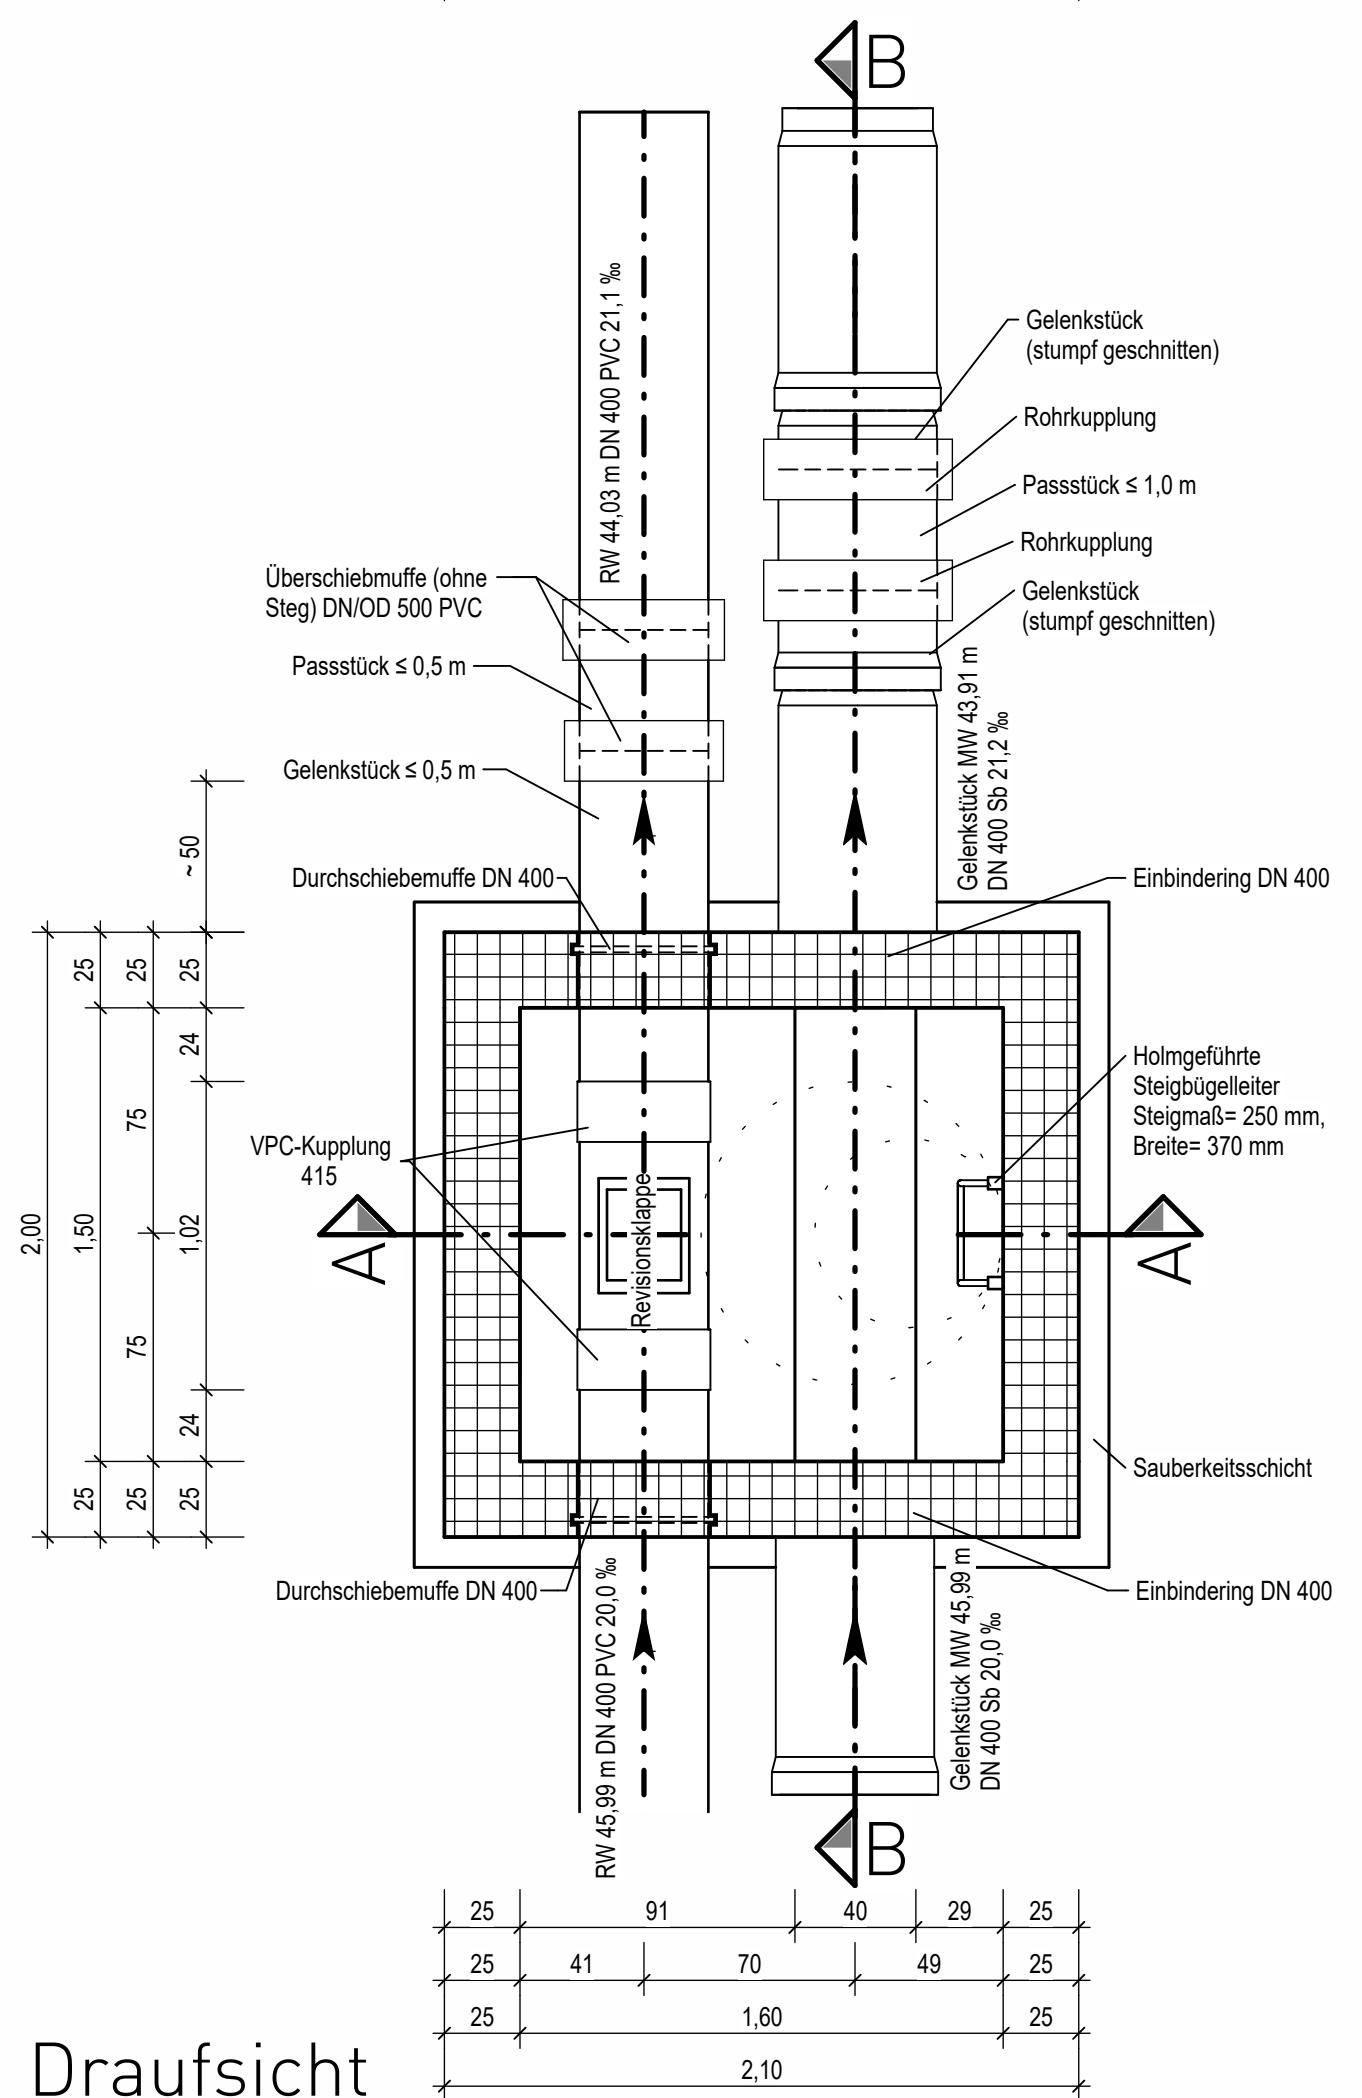

Draufsicht

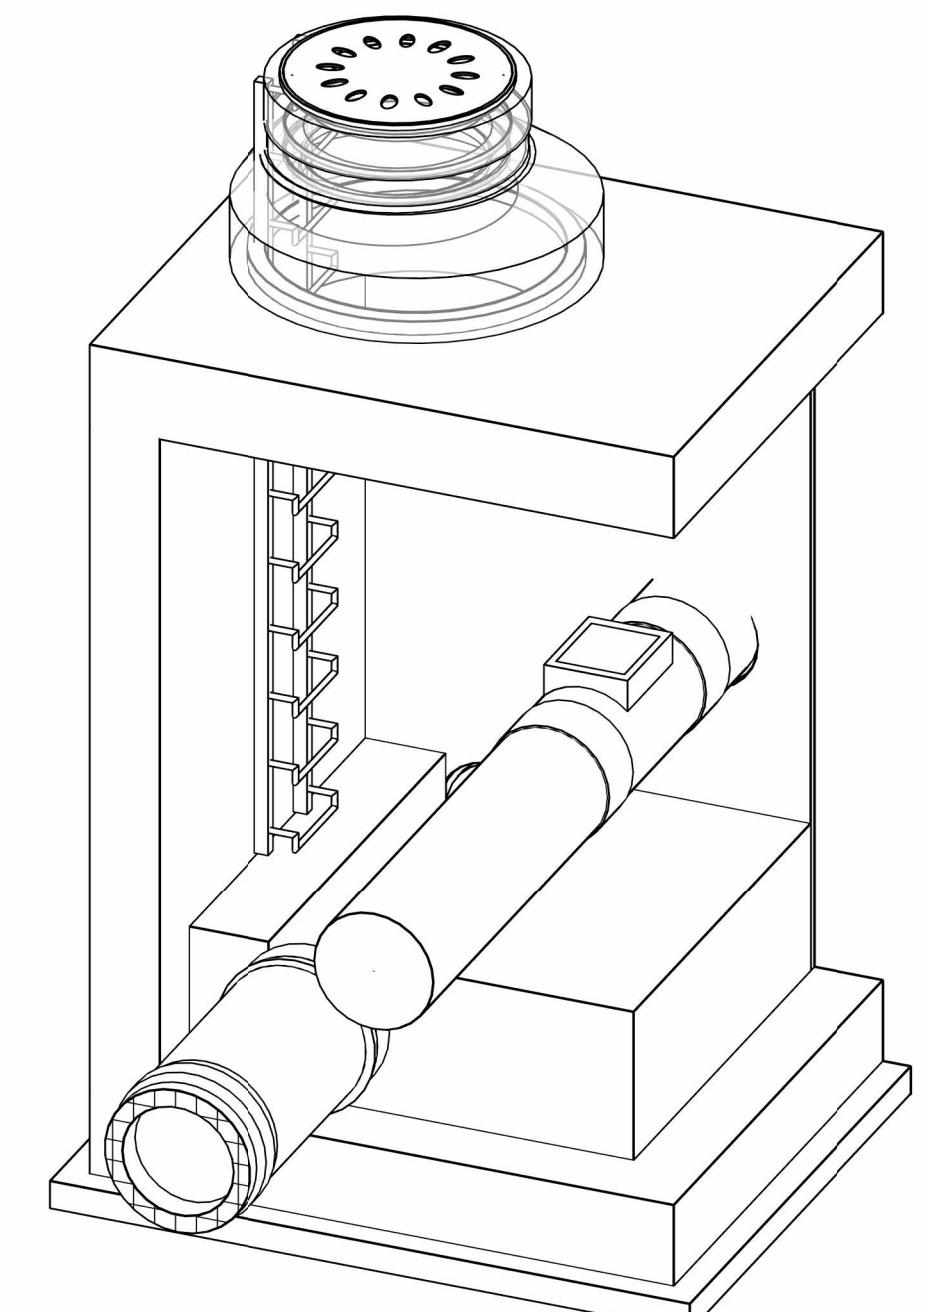

3D-Modell

The image shows an architectural site plan of a residential area. The main title "Hugo-Schultz-Straße" is at the top left. In the center, the title "Stolzestraße" is oriented vertically. A red rectangular area highlights a specific plot of land. To the right of this highlighted area, the identifier "KS-11" is displayed in red. Other street names visible include "Friedrichstraße" at the bottom and "Sander-Schmitz-Straße" at the top right. The plan features a grid of building footprints and various shaded areas representing different zones or properties.

Legende:	
	Planung
	Elektroplanung
	Bestand
Allgemeine Materialschraffuren:	
	Profilbeton (wirkseitig einbauen)
	Betonfertigteil

Plan.Nr.	762_1.05_AS_BW_11-01_0_5	Bearbeitet	sti	30.11.2025
Maßstab	1:25	Gezeichnet	mhn	30.11.2025
Zeichnungsgröße	78,00 / 50,00	QM-geprüft		

änderungen:

Zustimmung	Nr.	Datum
I	II	III
IV	V	VI
AfluM		
HA		
RAT		

Stadt Bochum

- Tiefbauamt -

Plan zur Ausführung reigegeben für 12 Monate

Wasserbauamt pot. Entwässerung und Gewässer

Next

Kanalsanierung

Stolzestraße

ombischacht-11 Stolzestraße

Projekt Nr.: 40 _____ / ____?	EG - Marbach -	
Bochum, im	Maßstab Höhen Längen --- 1:25	Bochum, im

jez.