




Regelprofil OD TIR 21 (Bau-km 0+012)

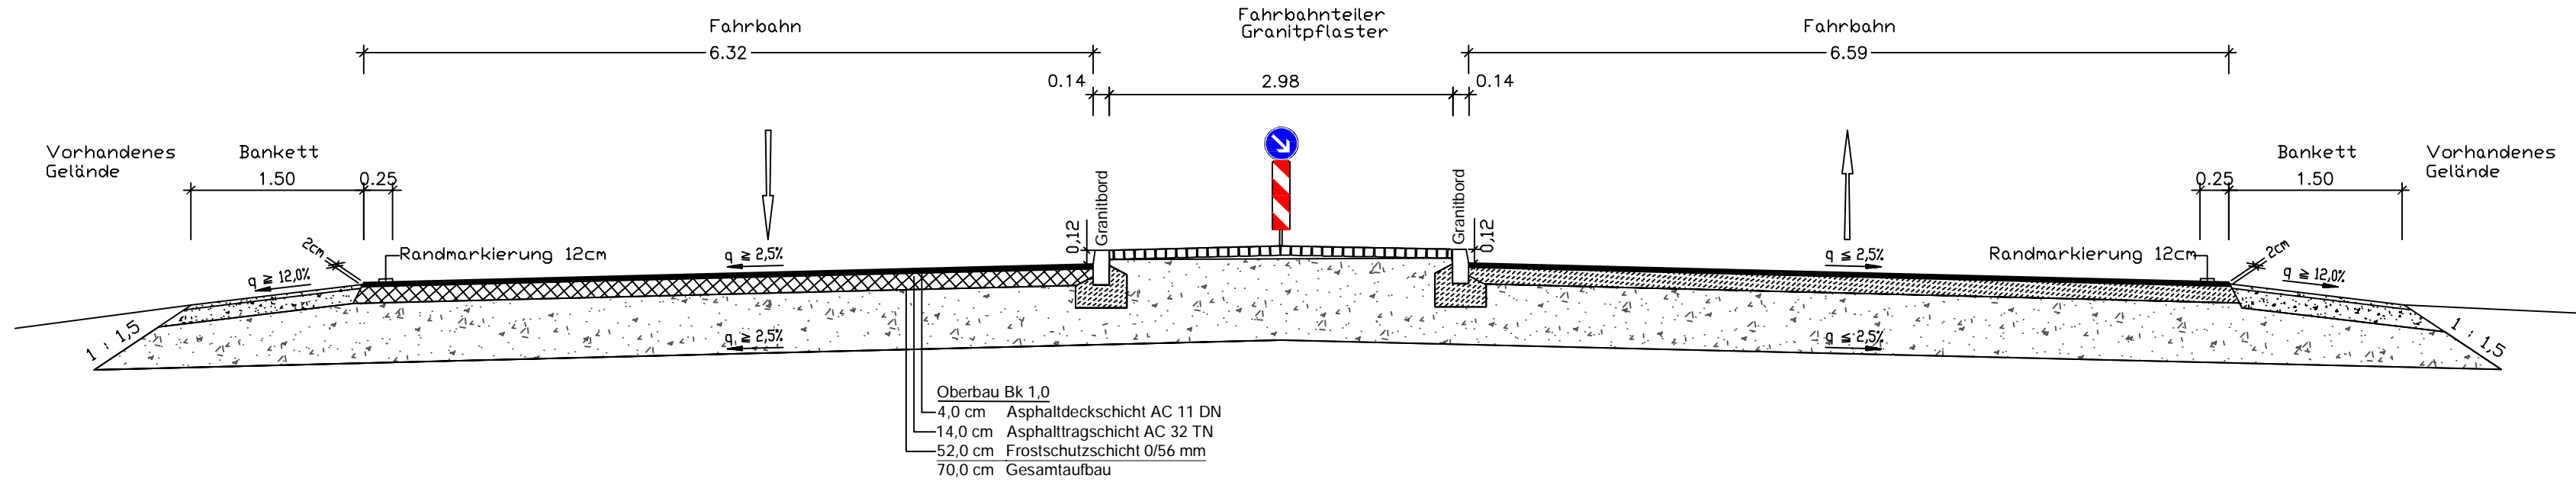


Regelprofil OD TIR 21 (Bau-km 0+220)

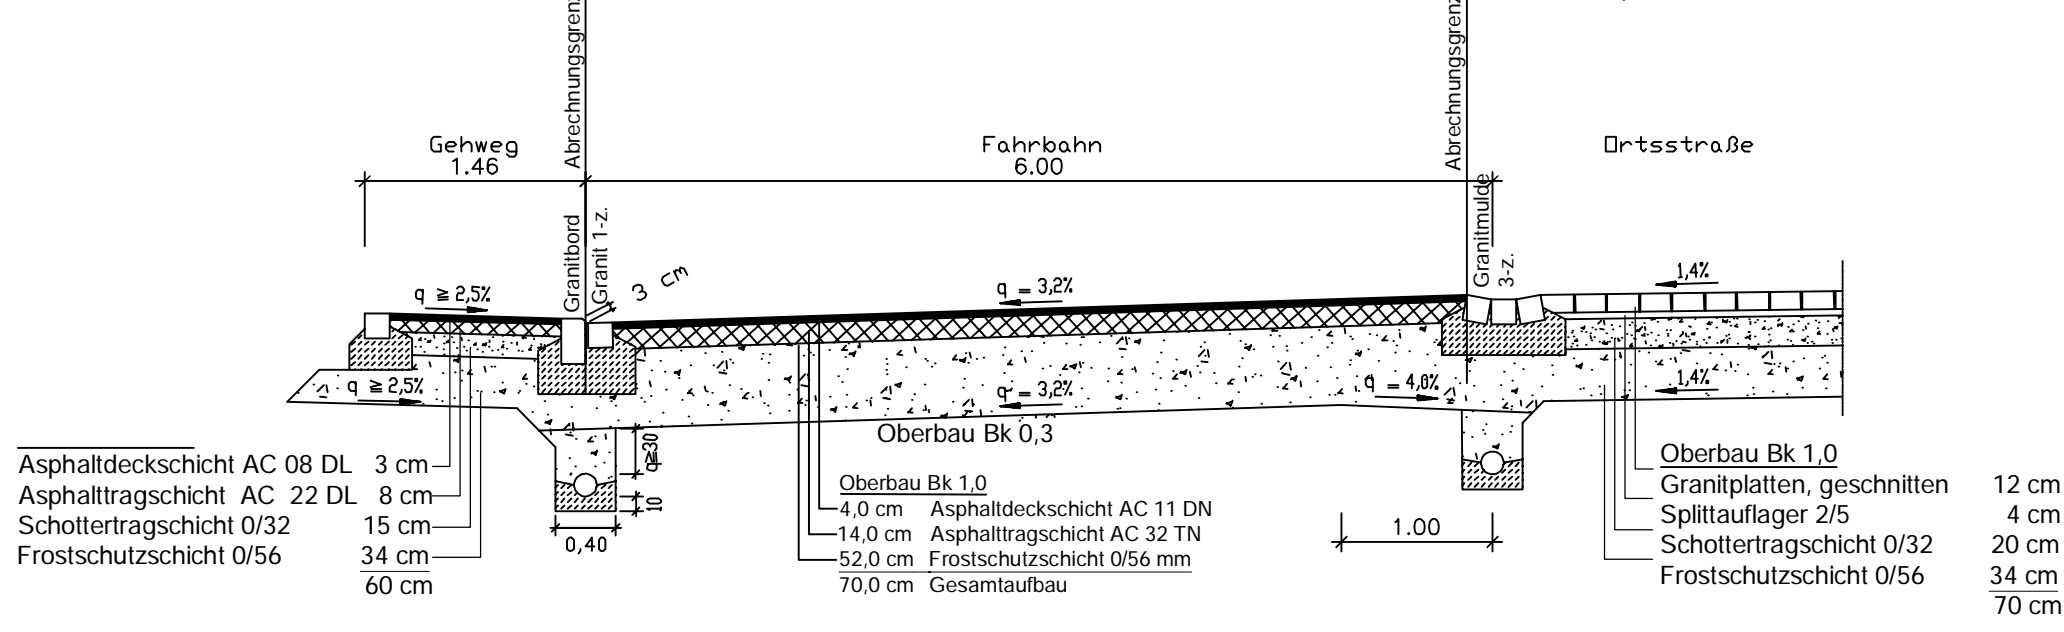


Regelprofil OD TIR 21 (Bau-km 0+070)

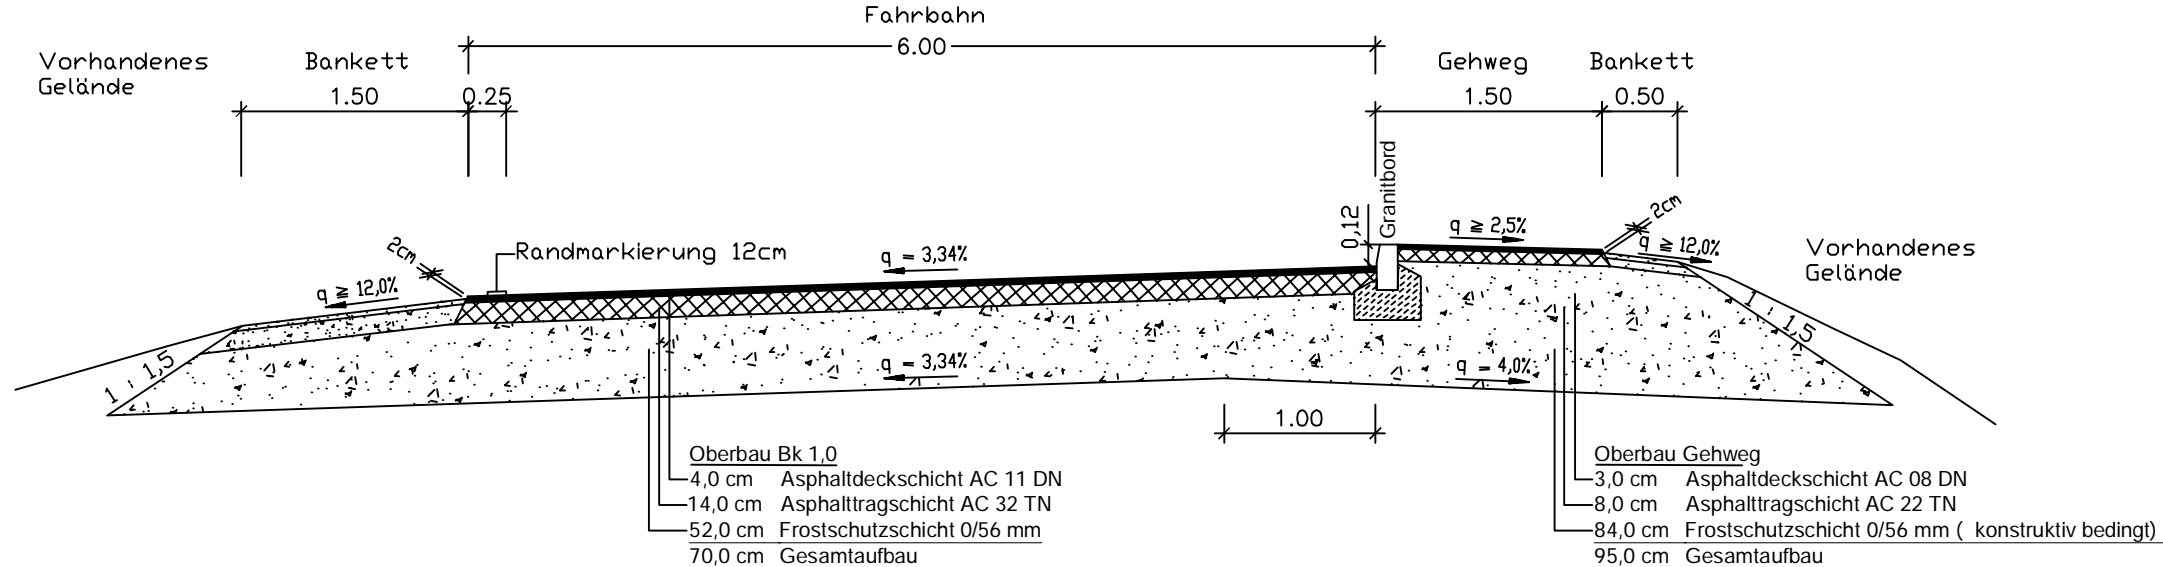


Regelprofil OD TIR 21 (Bau-km 0+240)

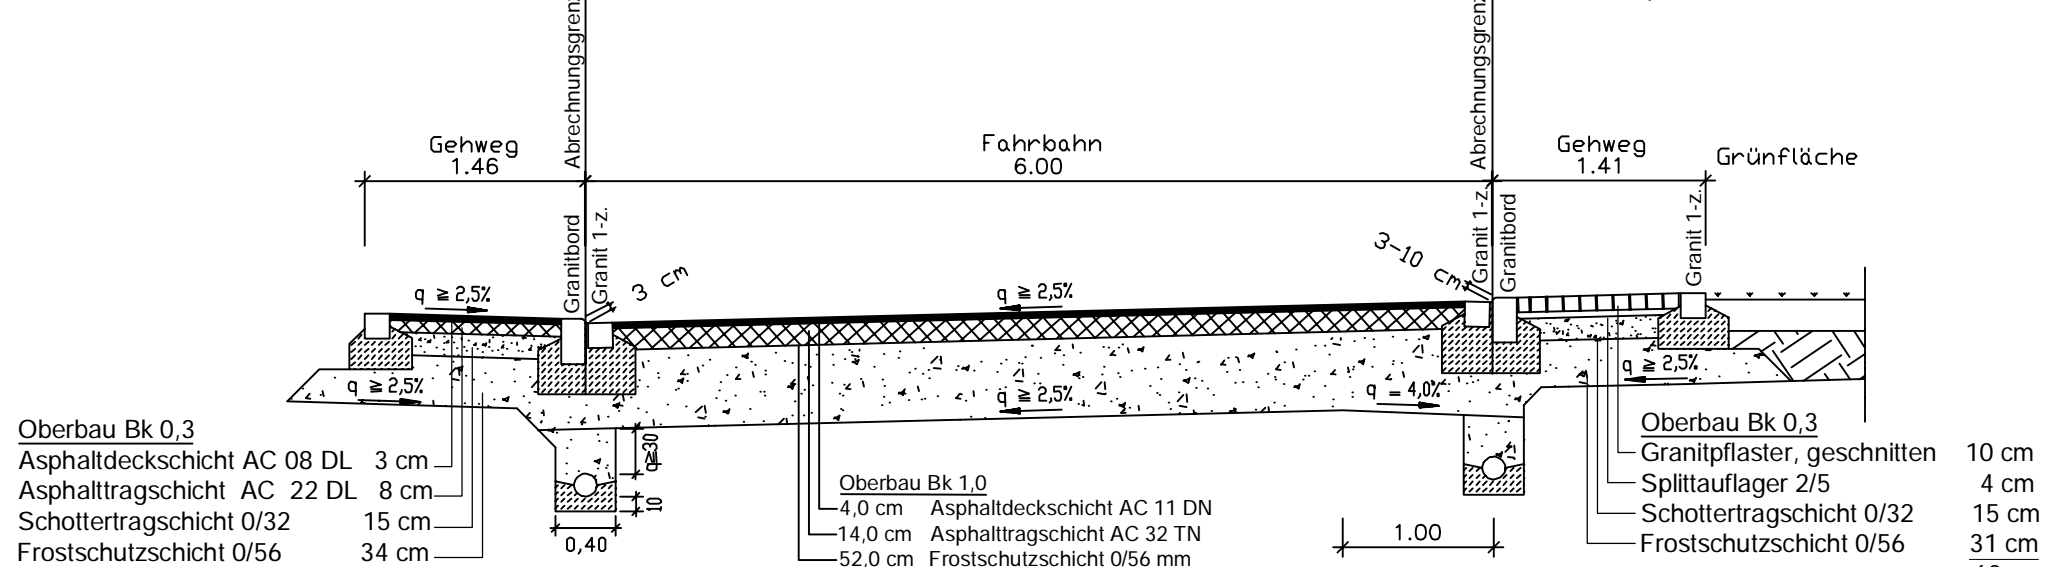

Regelprofil OD TIR 21 (Bau-km 0+125)

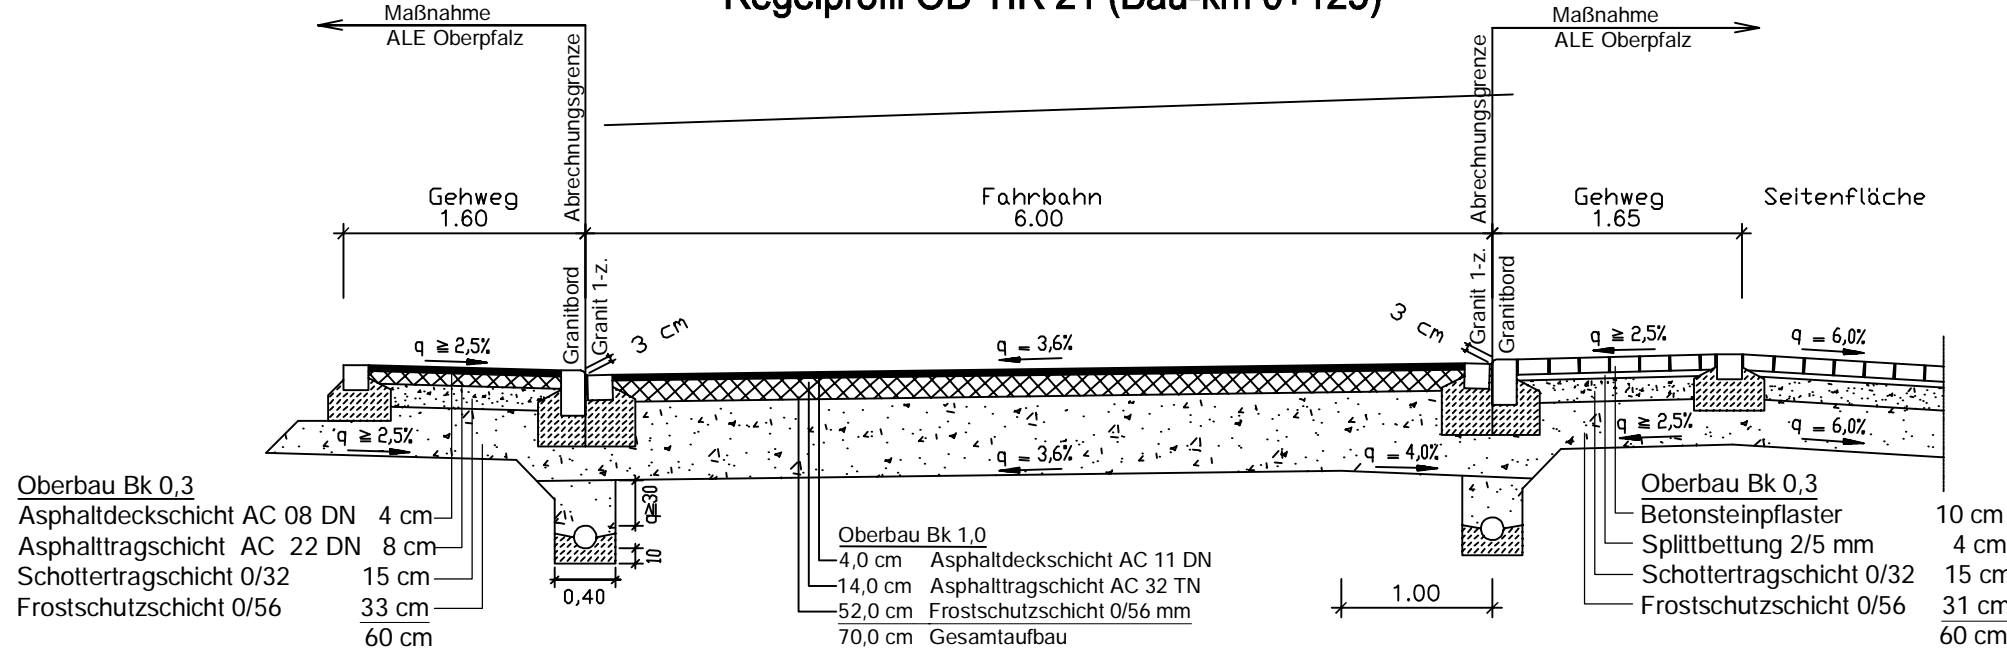

Regelprofil OD TIR 21 (Bau-km 0+205)

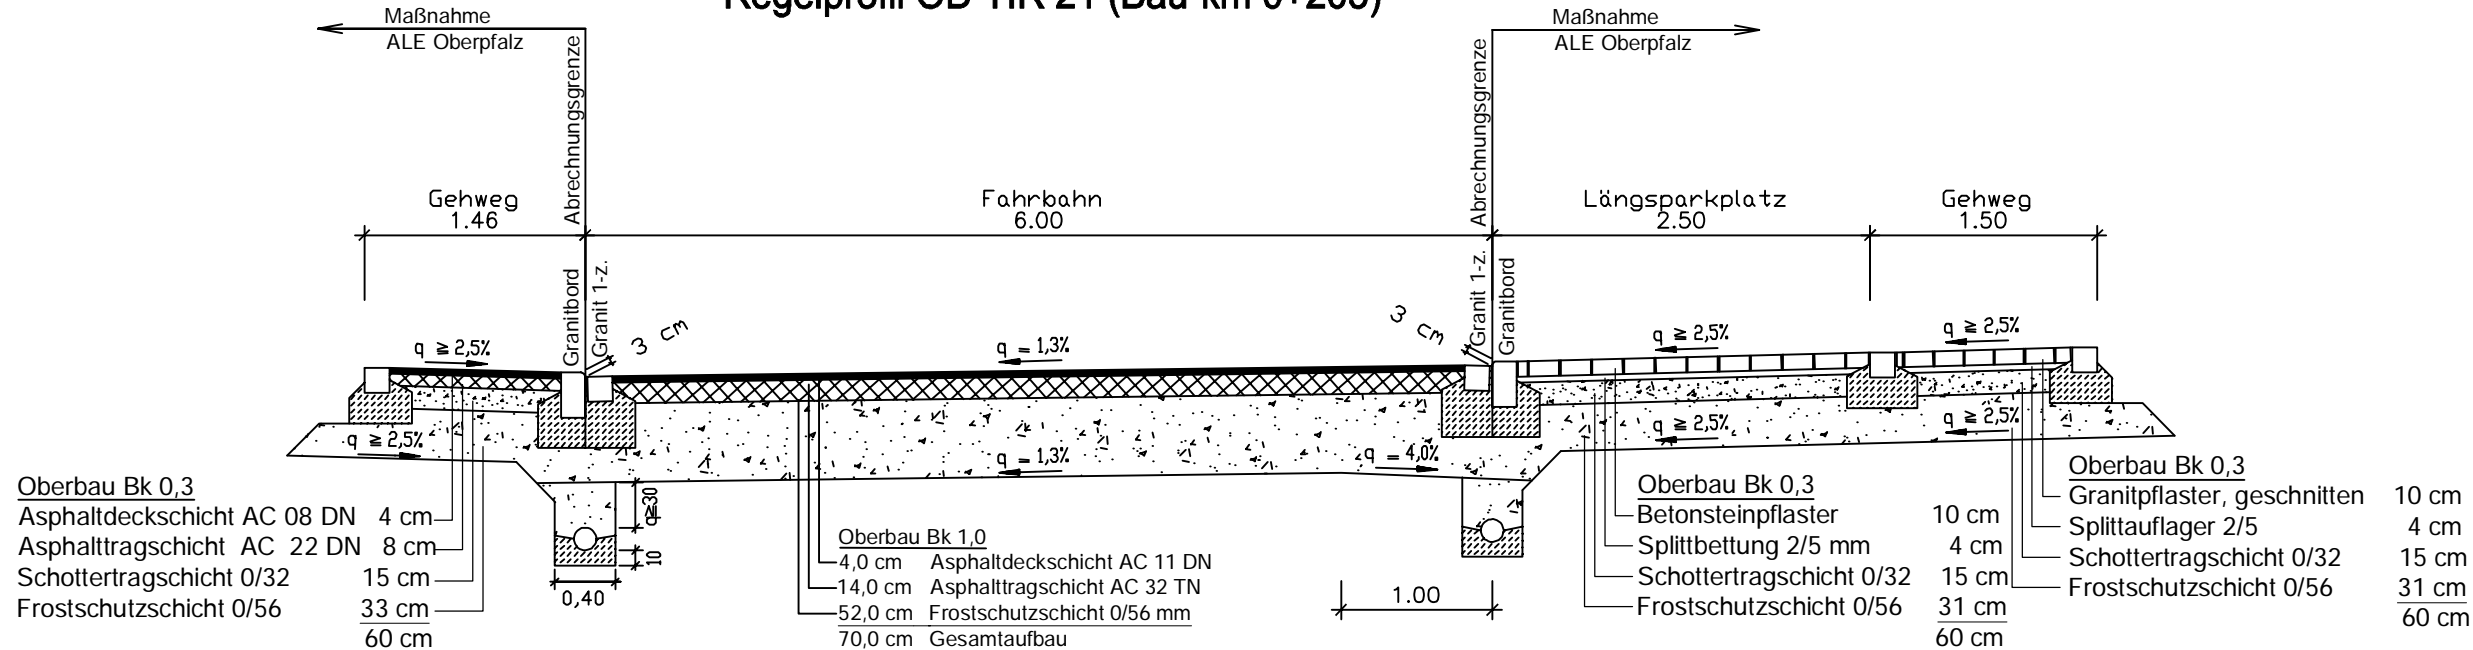

Vorhaben: Kreisstraße TIR 21: Ausbau OD Riglasreuth		Dorferneuerung Riglasreuth	Straßenbeleuchtung Riglasreuth
Vorhabensträger: Landratsamt Tirschenreuth Mähringer Straße 7 95643 Tirschenreuth		TG Dorferneuerung Riglasreuth - Weihermühle MKZ 122 017	Gemeinde Neusorg Hauptstr. 1 95700 Neusorg
Maßstab:	Regelprofile		Plan - Nr.: 7
1:50			