




Station 0 + 140.000

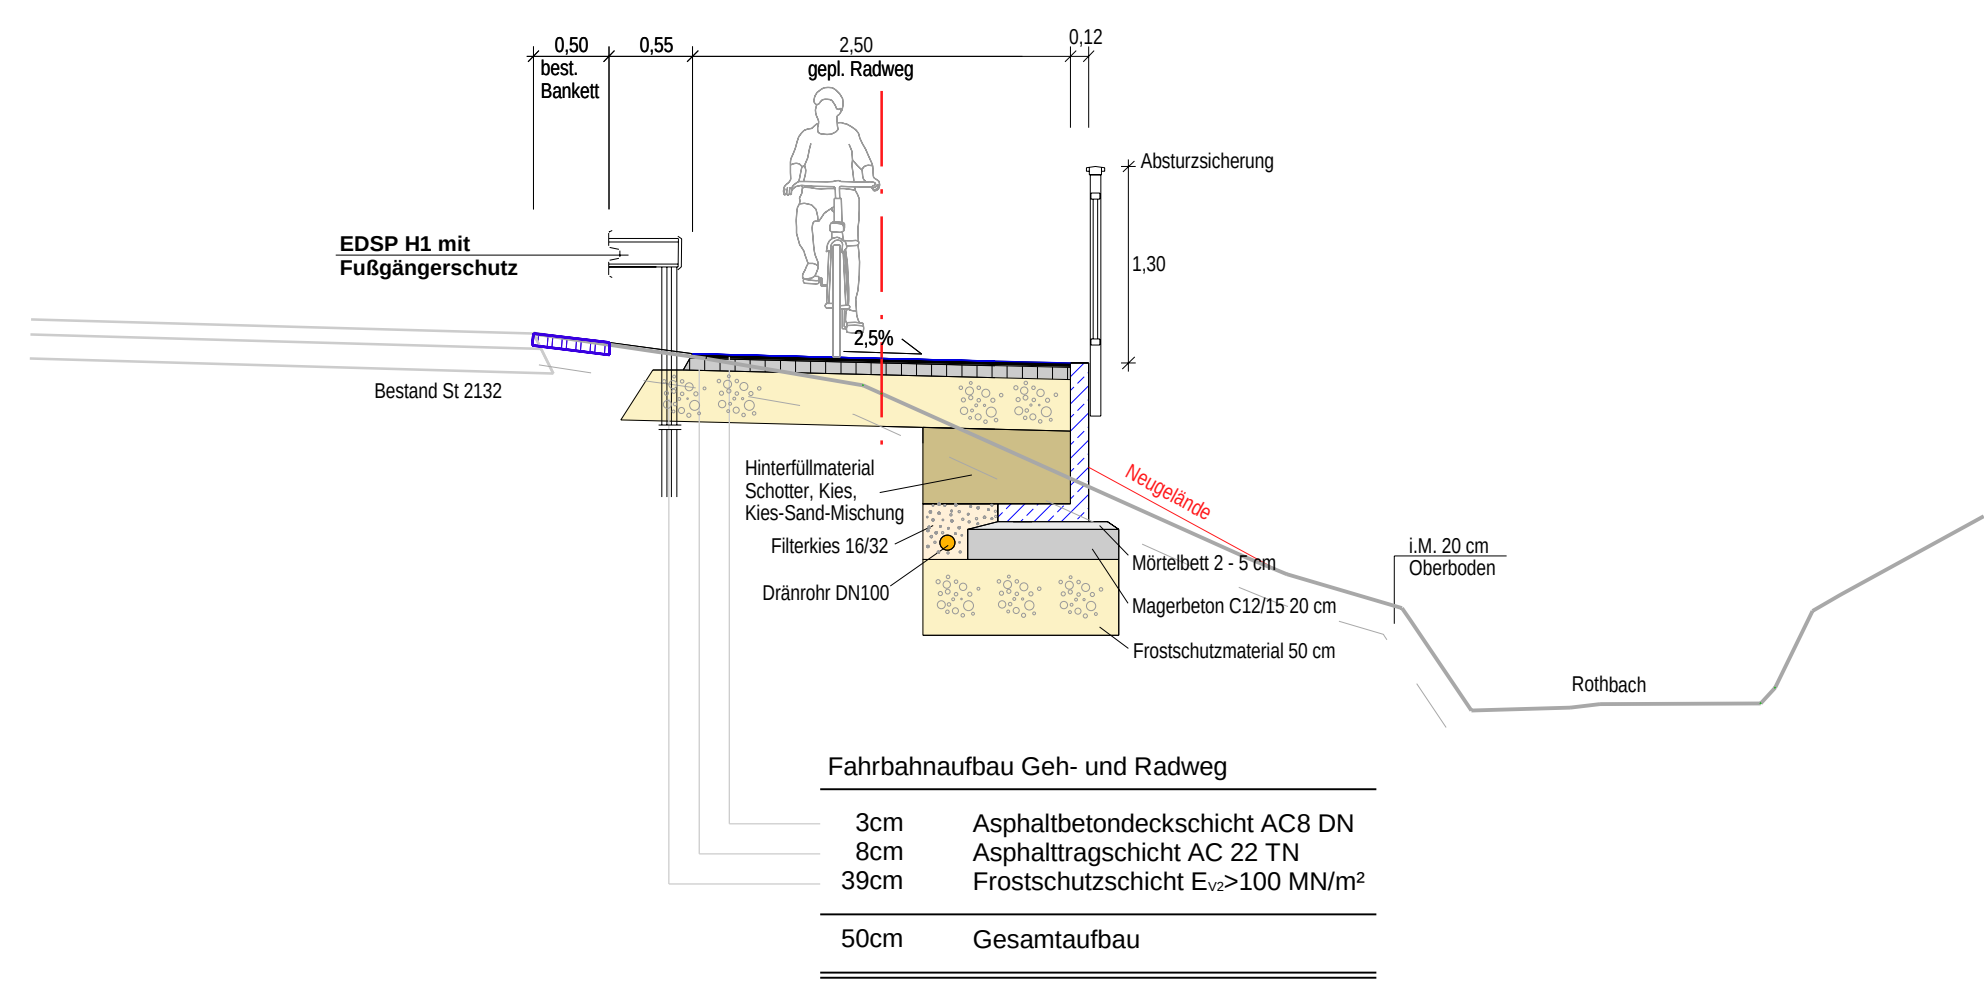


Station 0 + 150.000

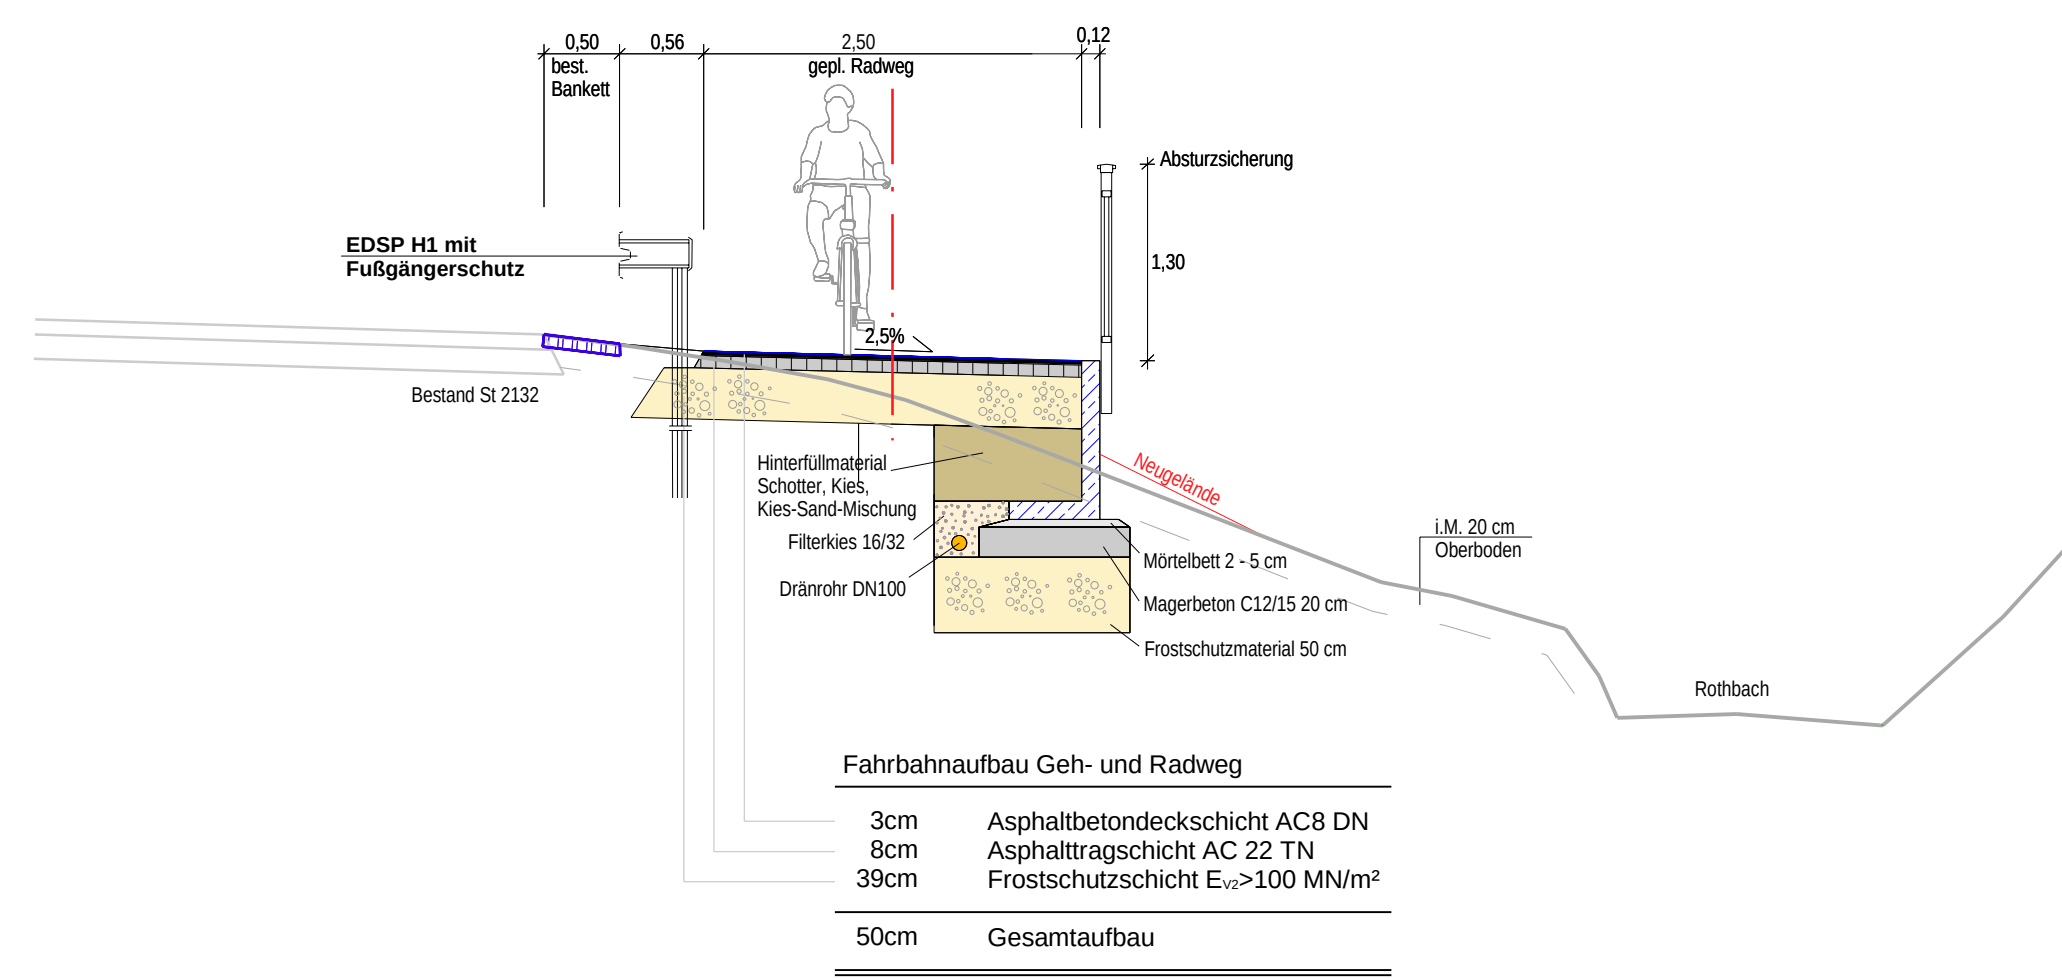


Station 0 + 160.000

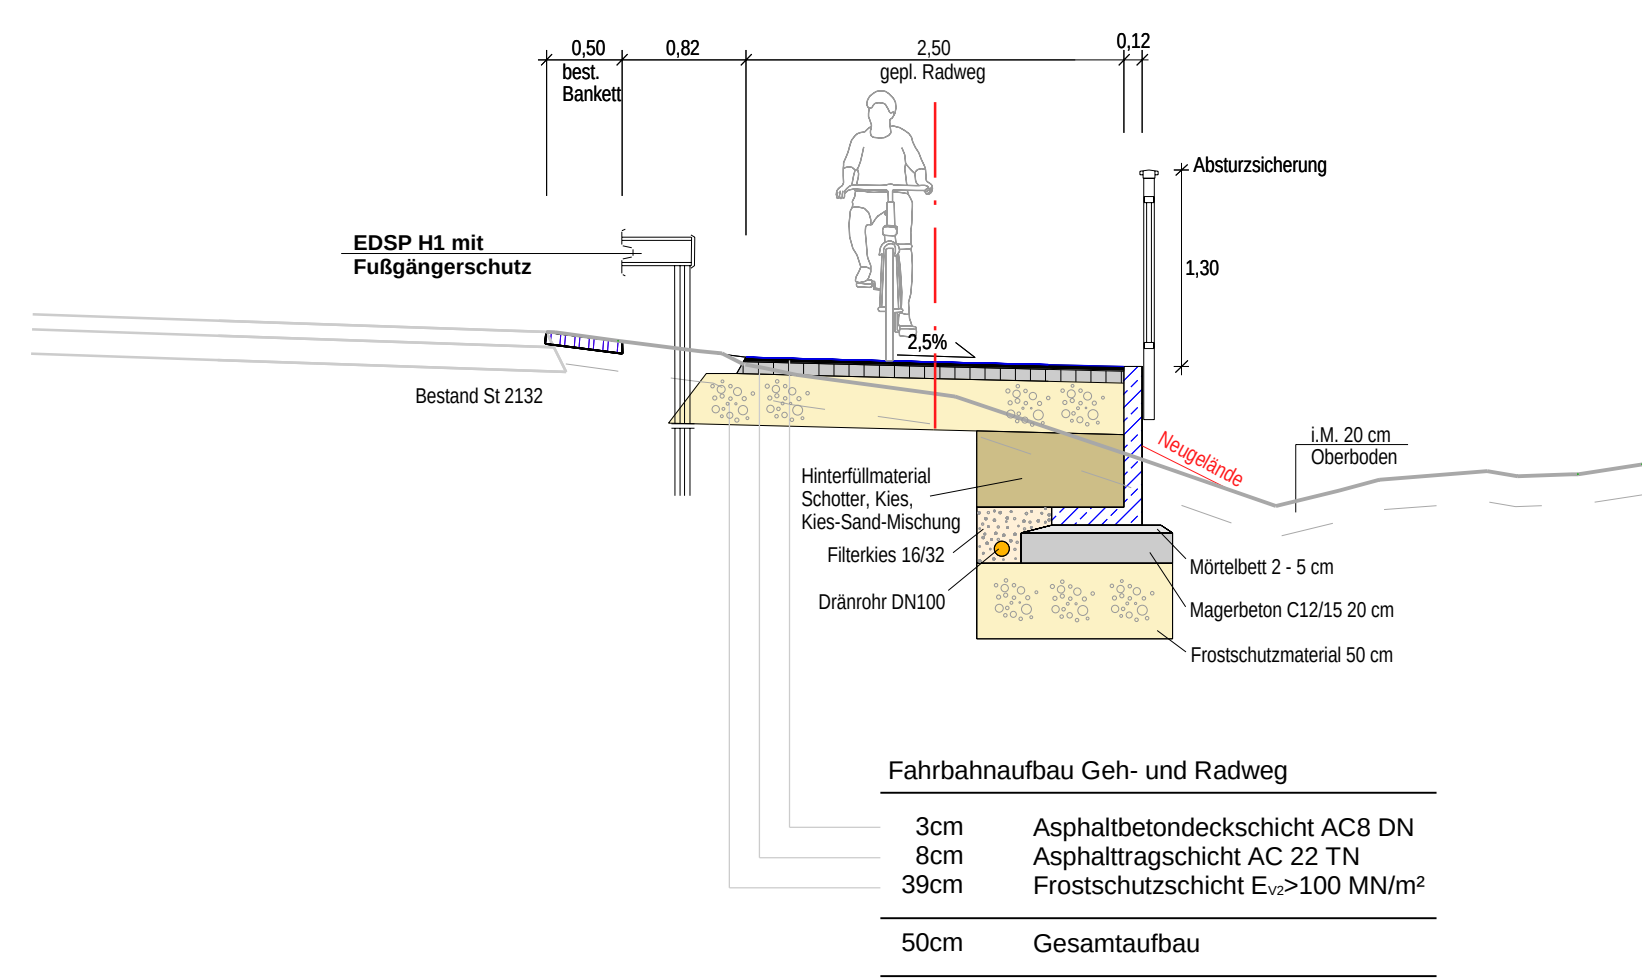


Station 0 + 170.000

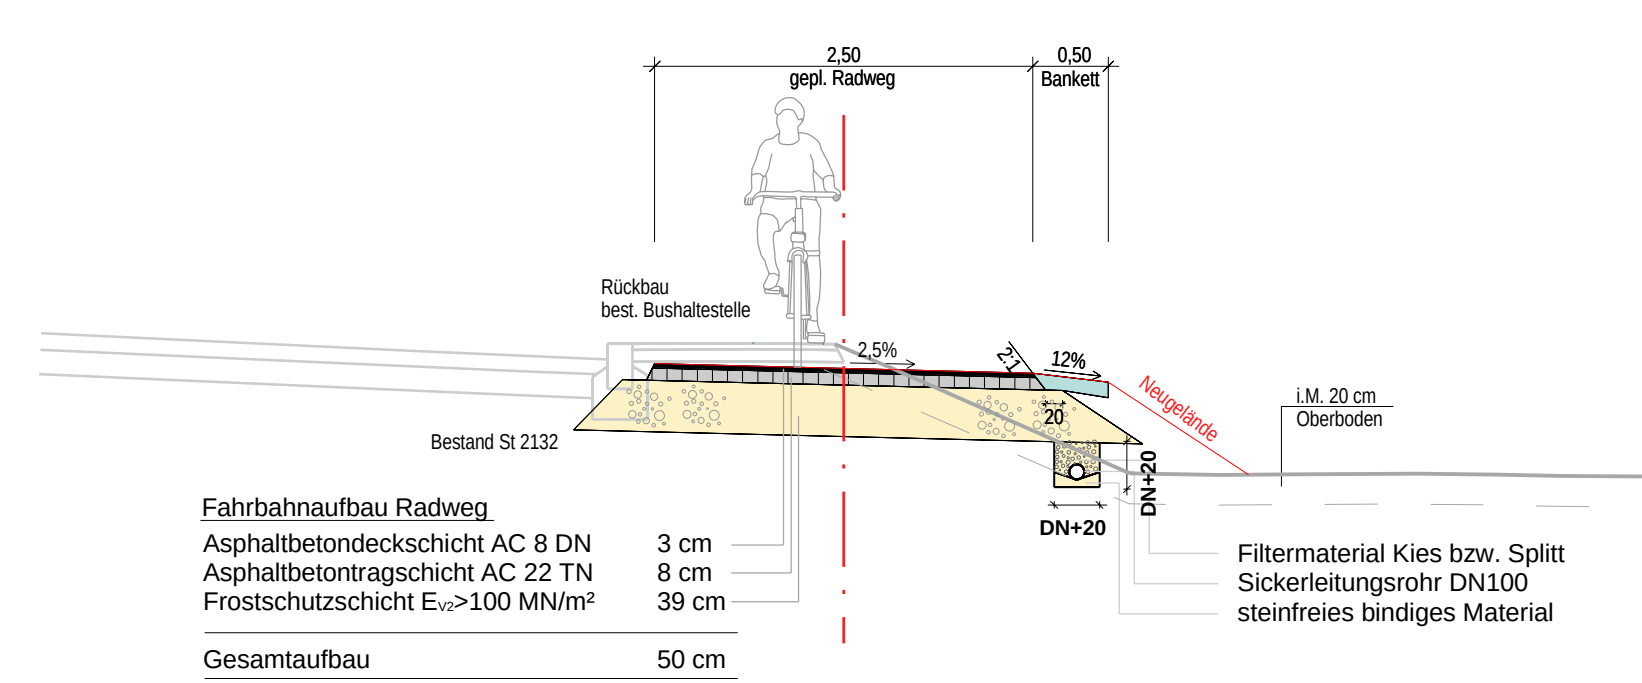


Station 0 + 210.000

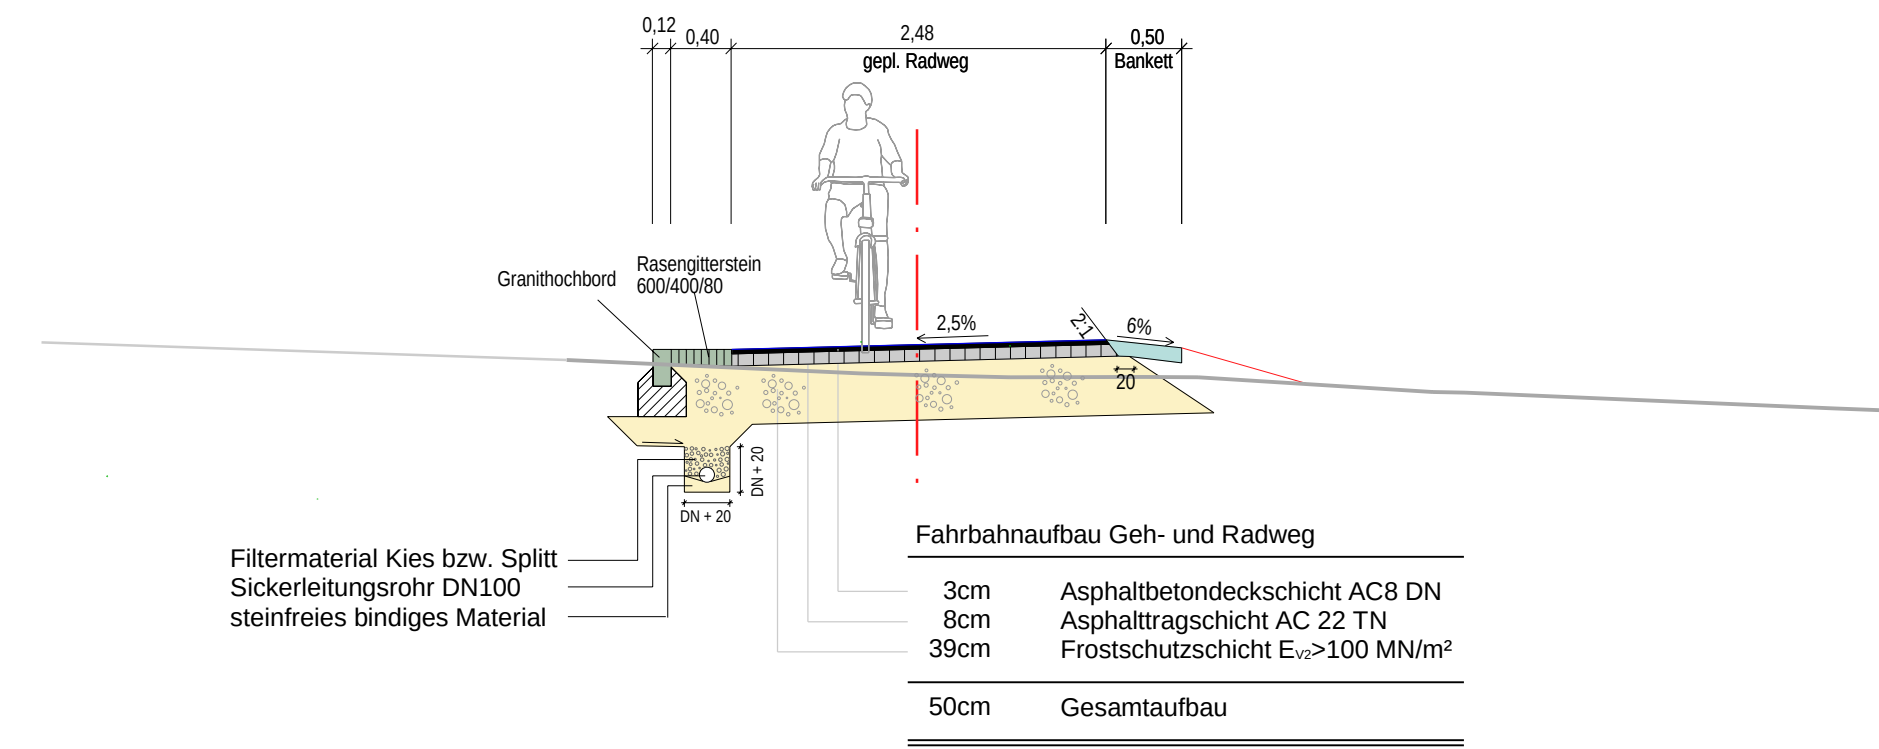

Station 0 + 180.000

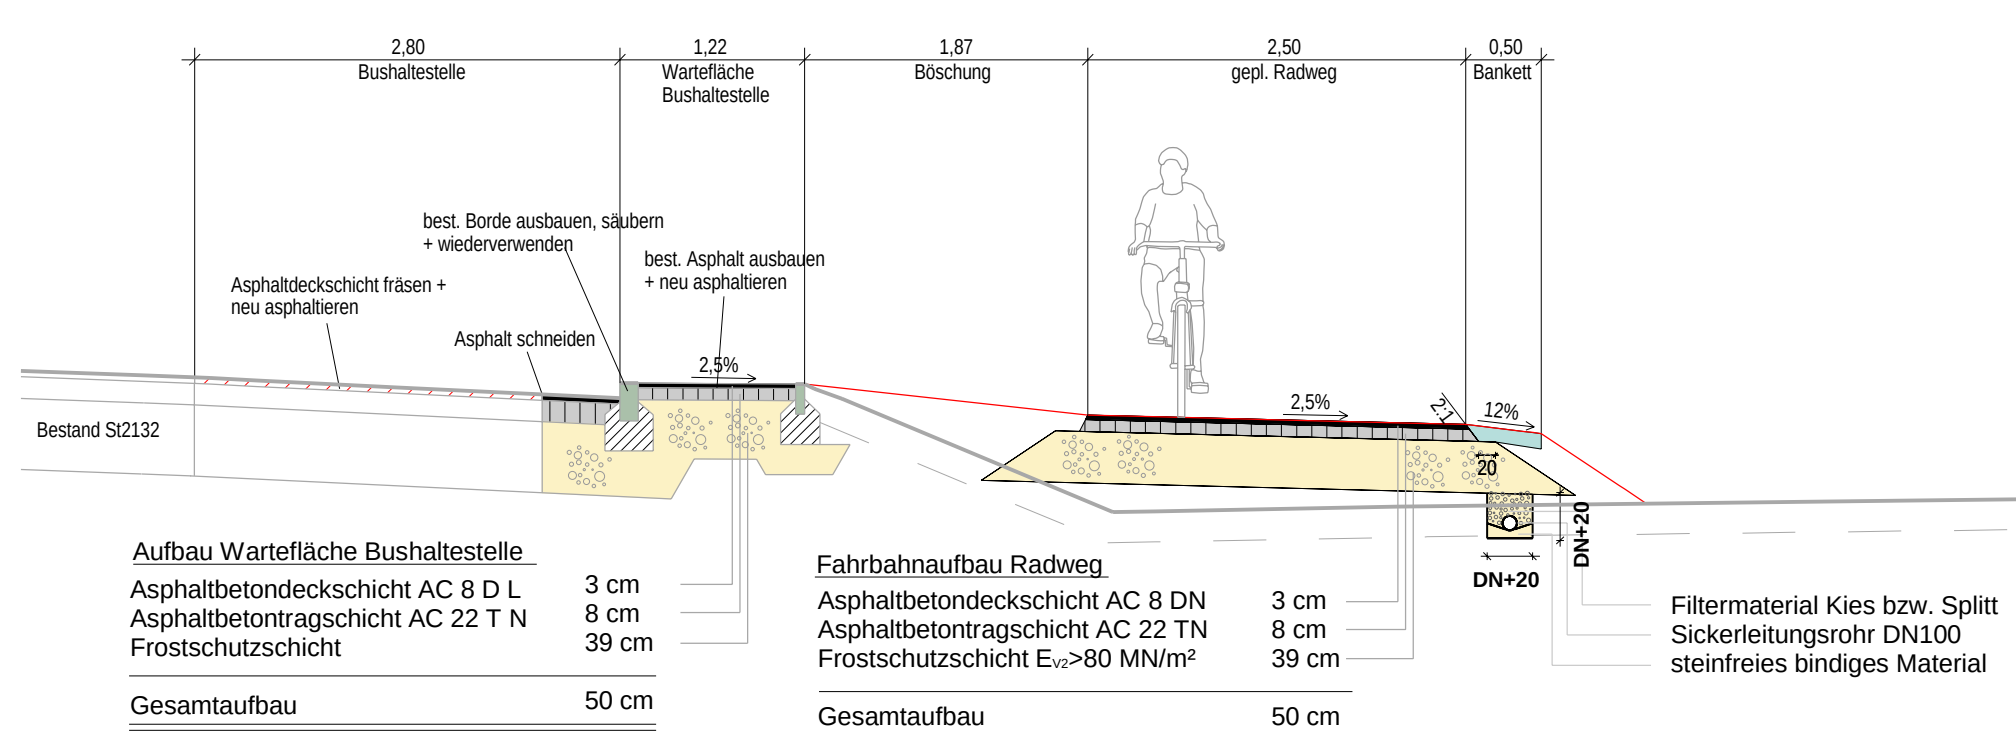


Station 0 + 190.000

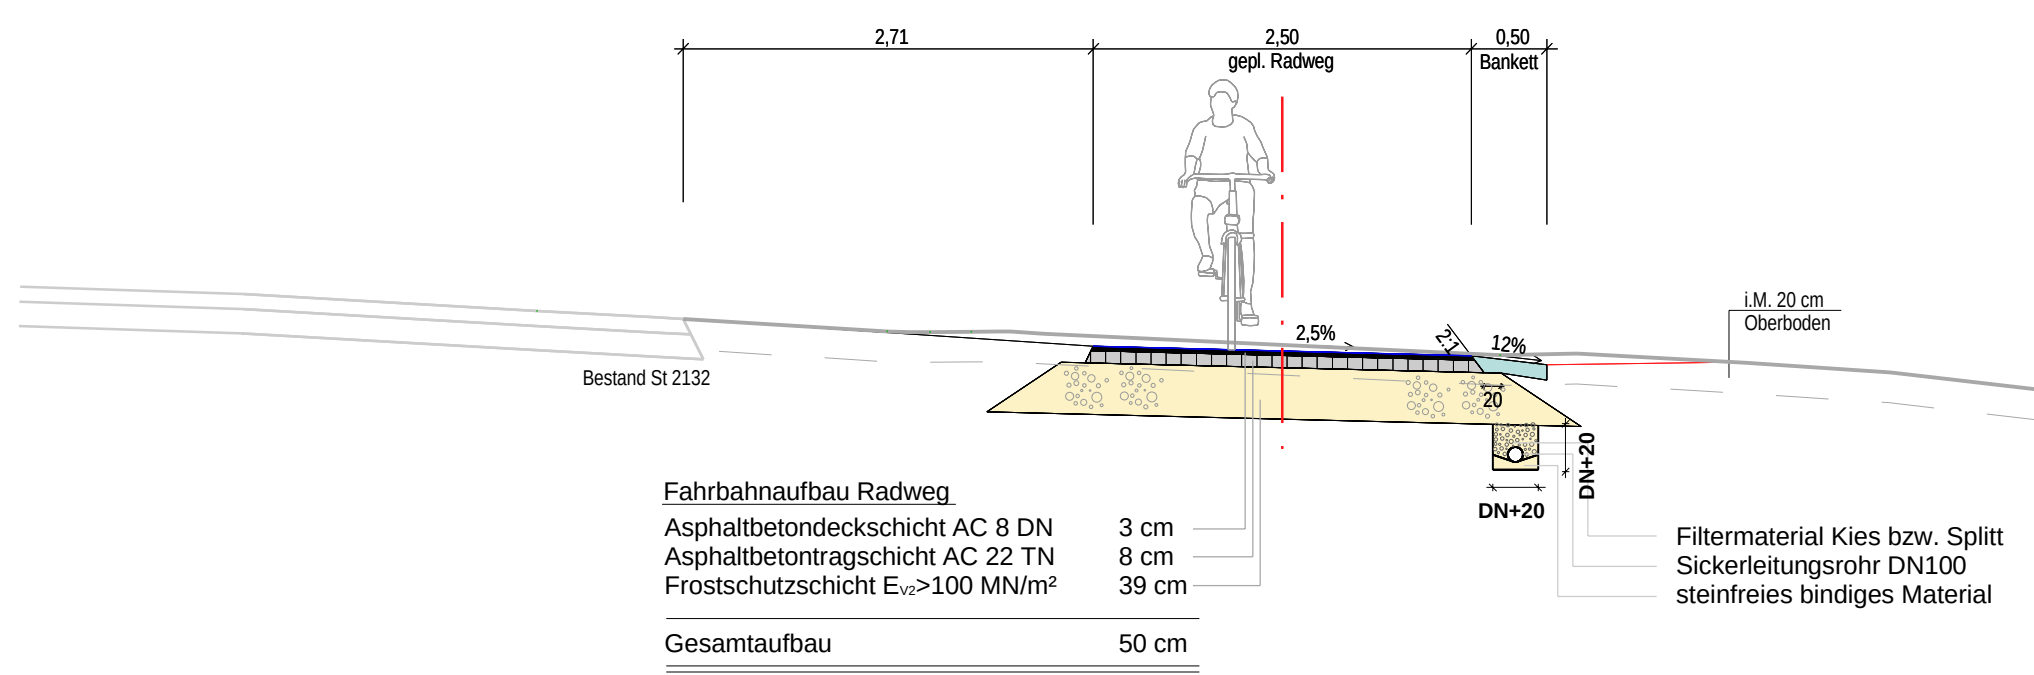

Station 0 + 220.000



Station 0 + 230.000

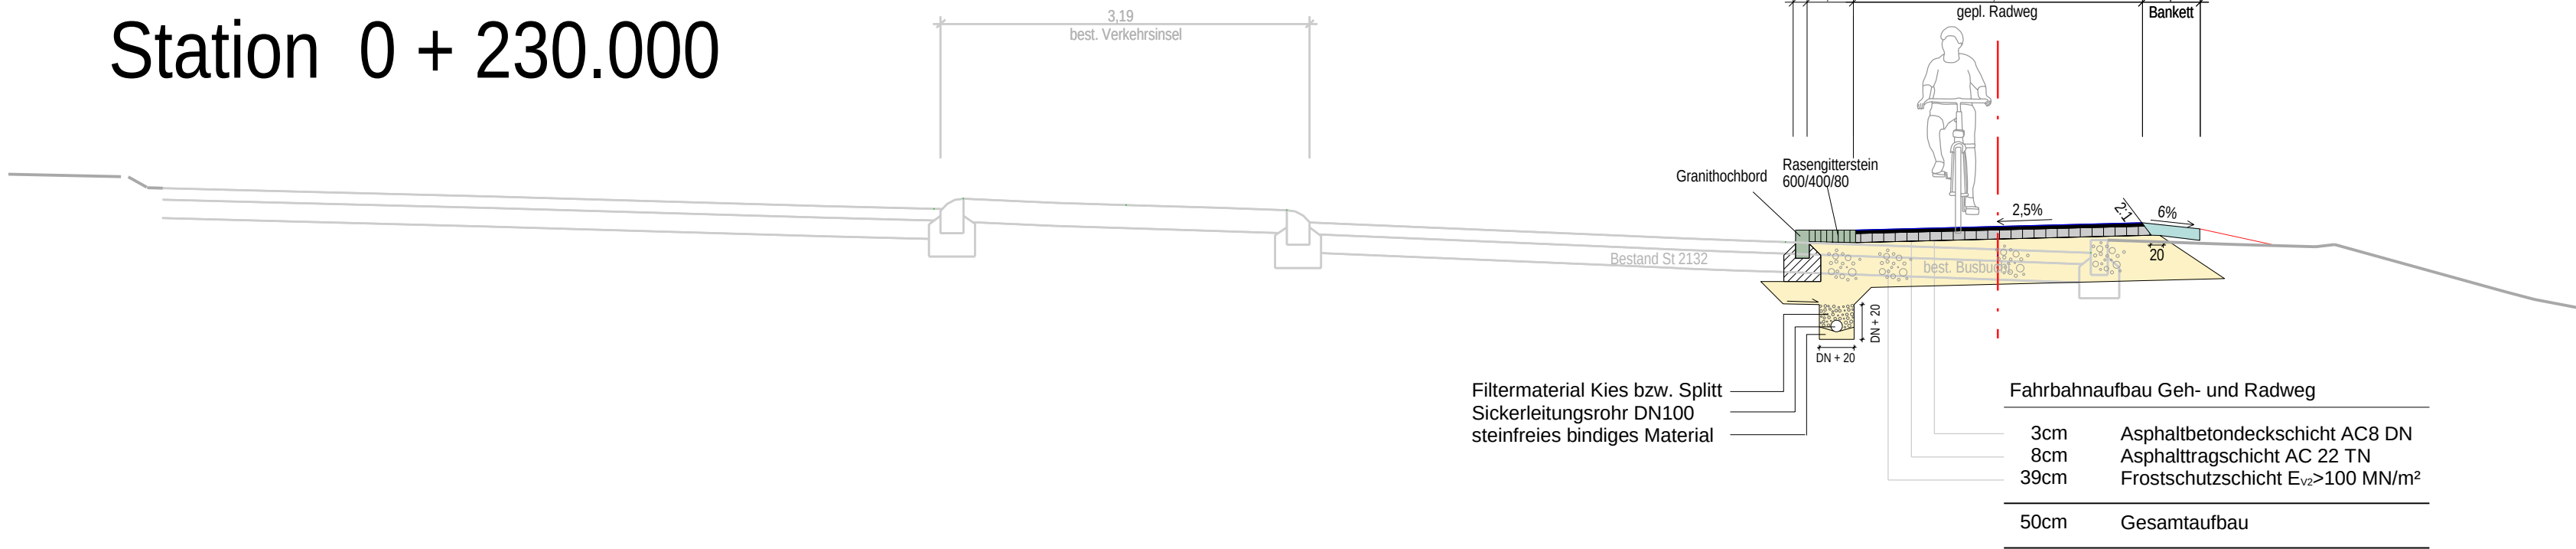

Bauherr	Gemeinde Lindberg	Zwieselauer Straße 1 94227 Lindberg
Projekt	St 2132 Zwiesel - Frauenau Neubau RGW Dampfsäge	Projekt Nr. 2435-22
Planart	Regelquerschnitte Station 0+140 km bis 0+230 km	Plan Nr. 7.2
Ergänzung	Ausschreibungsplan	Maßstab 1:50 Bearb. 05/2026 IWD Gez. 05/2026 IWD