



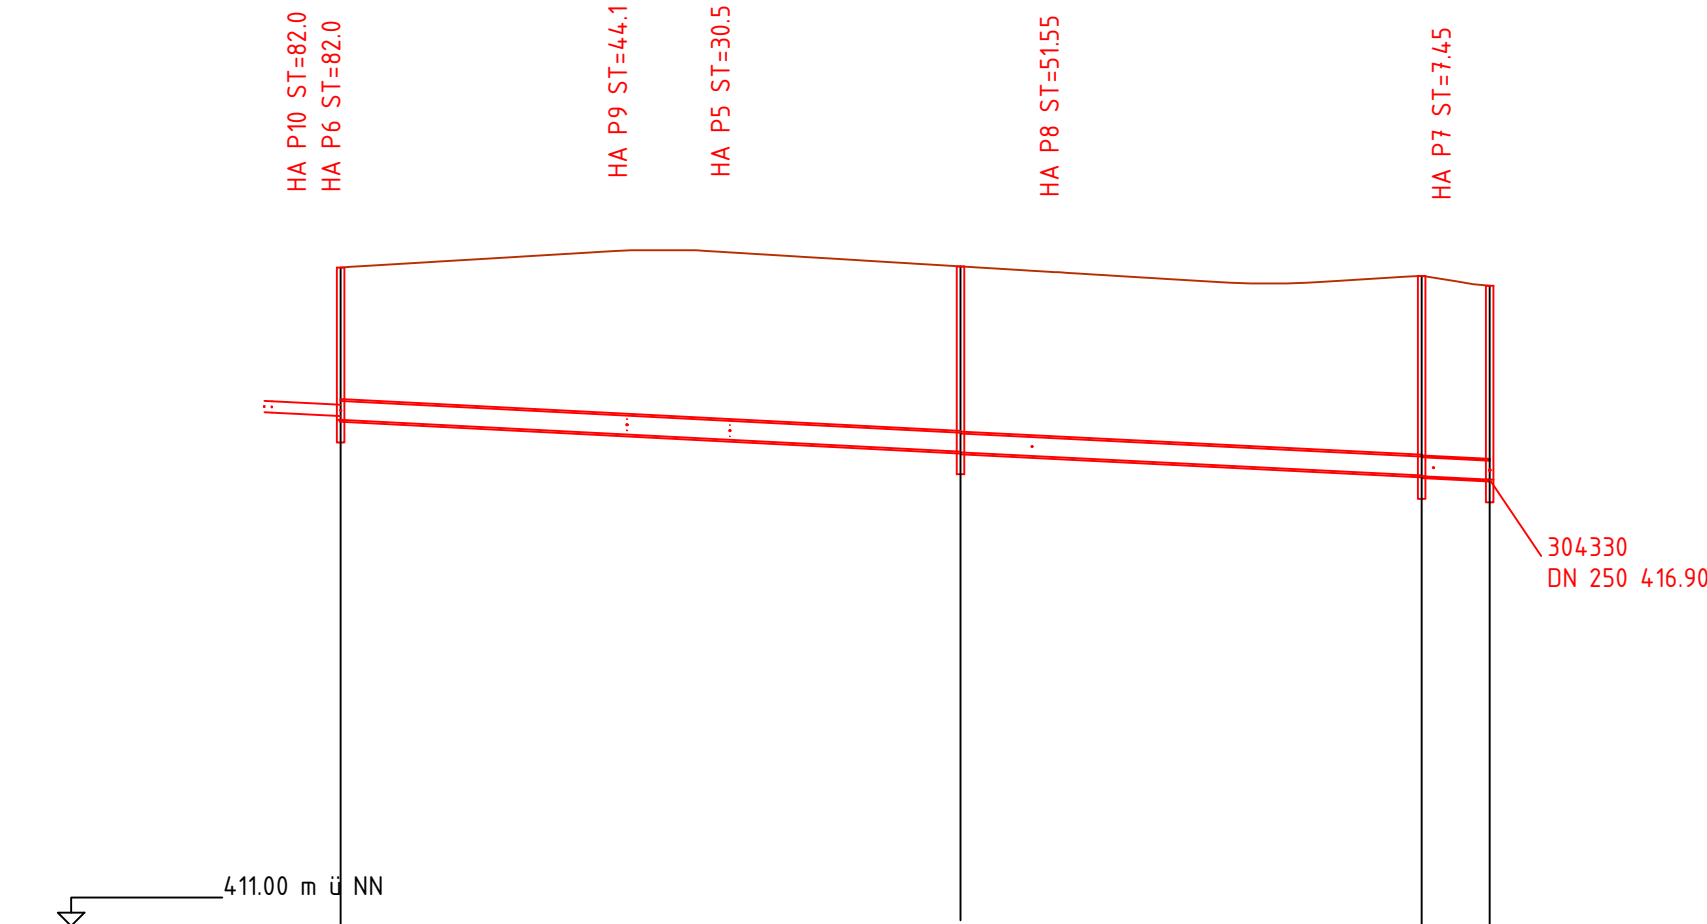

Schacht-Nr.	304329	304327	304326	304325
Nennweite / Material	DN 250 PP			
Strasse				
Geländehöhe m ü NN	419.710	419.650	419.700	419.470
Überdeckung m	1.764	2.190 2.200	2.490 2.500	2.315 2.325
Sohlhöhe m ü NN	417.696	417.210 417.200	416.960 416.950	416.905 416.895
Schachttiefe m	2.014	2.440 2.450	2.740 2.750	2.565 2.575
Gefälle ‰		5.0‰	5.0‰	5.0‰
Halteungslänge m		82.0	61.0	9.0
Station m	0.0	82.0	143.0	152.0

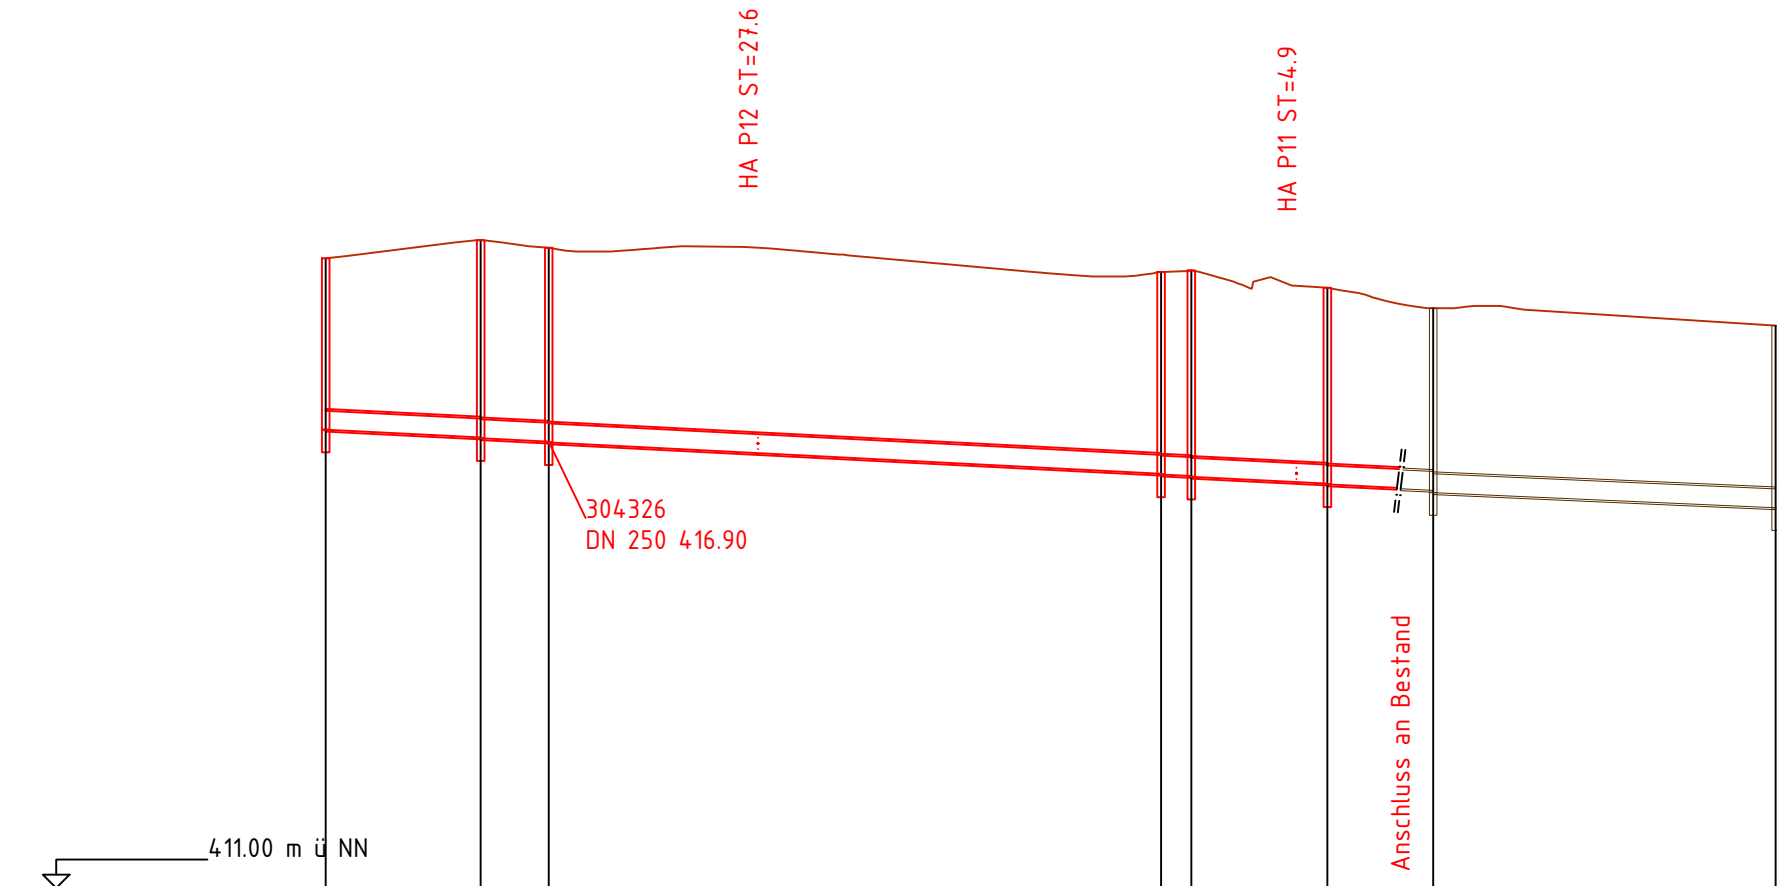

Schacht-Nr.	304331	304330	304325	304323	304322	304321	304310	304309
Nennweite / Material	DN 250 PP							
Geländehöhe m ü NN	419.500	419.690	419.470	419.200	419.230	418.910	418.670	418.440
Überdeckung m	2.190	2.480 2.490	2.320 2.330	2.470 2.540	2.550	2.240 2.250	2.160 2.190	2.160 2.160
Sohlhöhe m ü NN	417.063	416.960 416.950	416.905 416.895	416.480 416.430	416.440	416.420 416.410	416.260 416.230	416.030 416.030
Schachttiefe m	2.440	2.730 2.740	2.570 2.580	2.720 2.790	2.800	2.490 2.500	2.410 2.440	2.410
Gefälle ‰		5.0‰	5.0‰	5.0‰	5.0‰	5.0‰	5.0‰	4.4‰
Halteungslänge m		20.5	9.0	4.0	18.0	6.0	45.3	
Station m	0.0	20.5	29.5	110.5 114.5		132.5	146.5	191.8

3.Änderung		
2.Änderung		
1.Änderung		
Bauherr:		
Gemeinde Ampfing Landkreis Mühldorf a. Inn 		
Bauvorhaben:	Projekt-Nr.: 11937E	Plan-Nr.: 608
	Maßstab: 76.5 x 29.7 1 : 1000 / 100	
Bauteil:	Leistungsphase 6: Ausschreibung	
	Gezeichnet:	
	Geprüft:	