




Schnitt "A-A"
M. 1:50

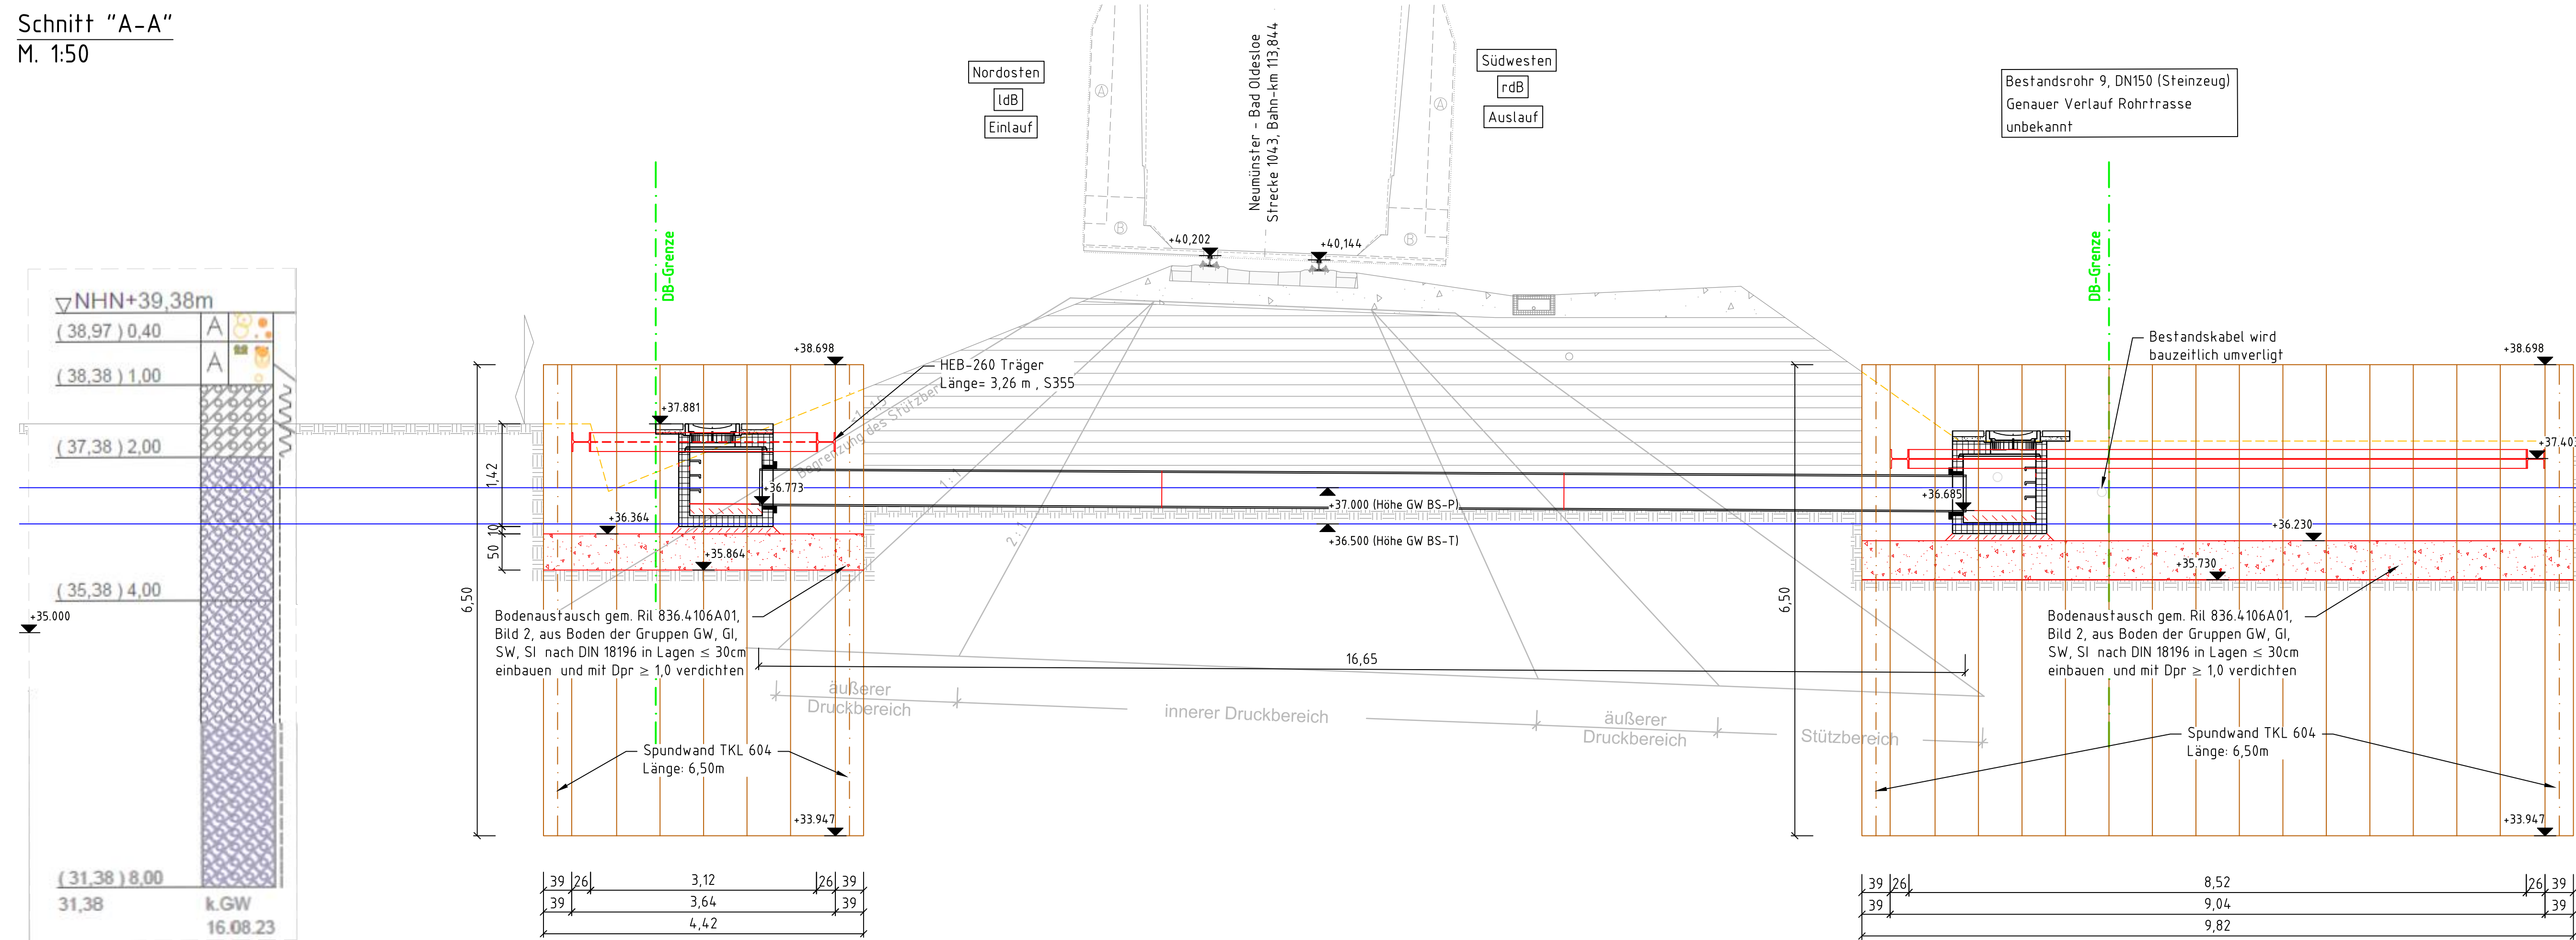


Bauzustand 1 (Ein -und Auslauf)

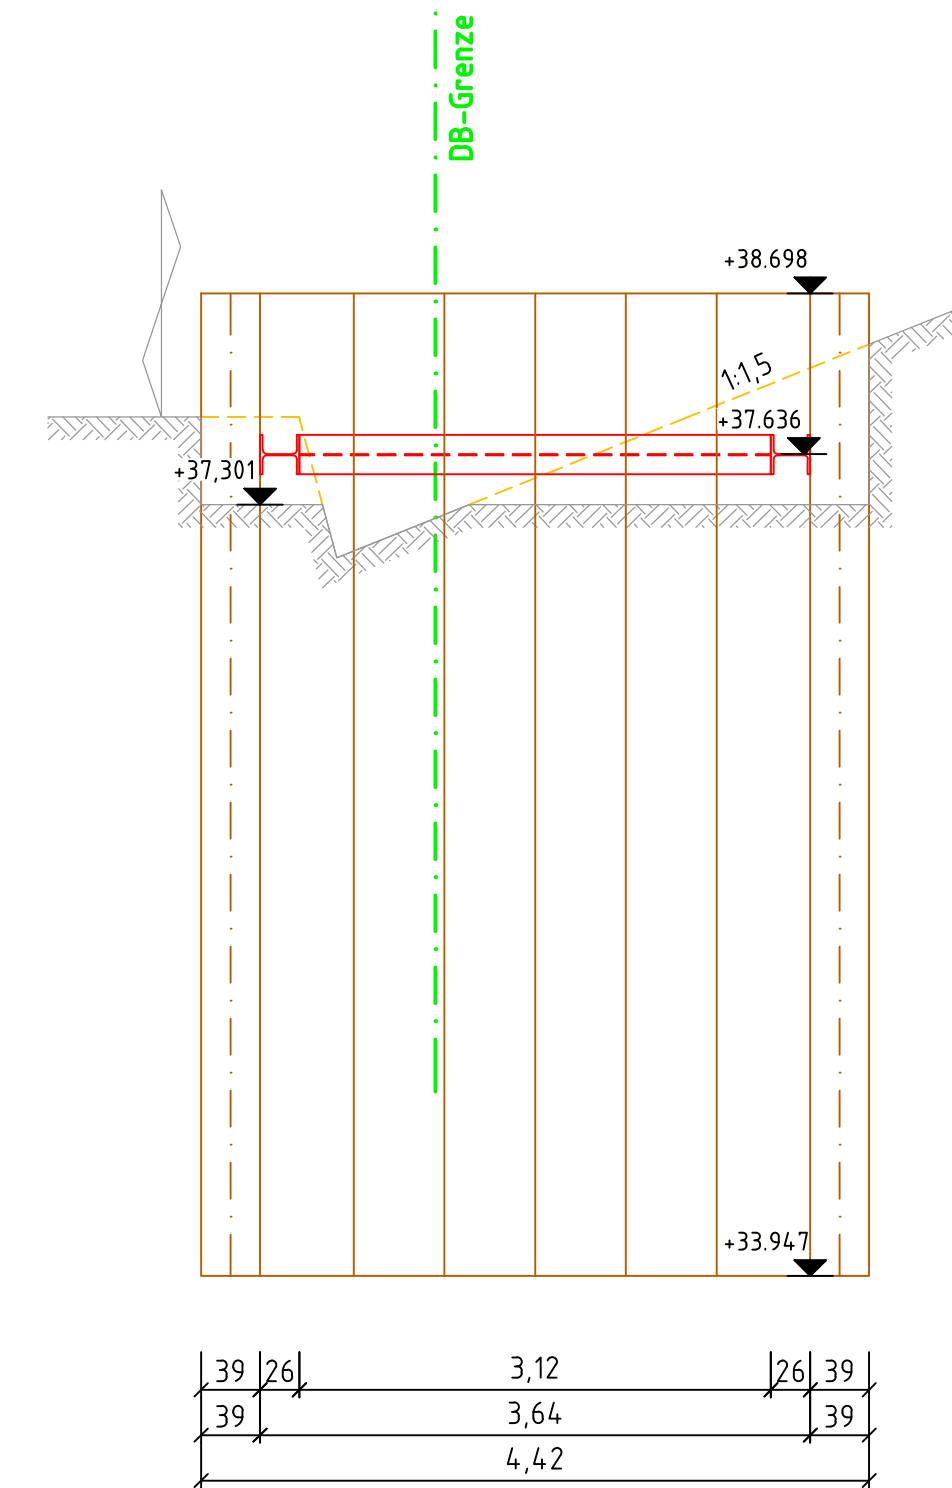


Draufsicht
M. 1:100

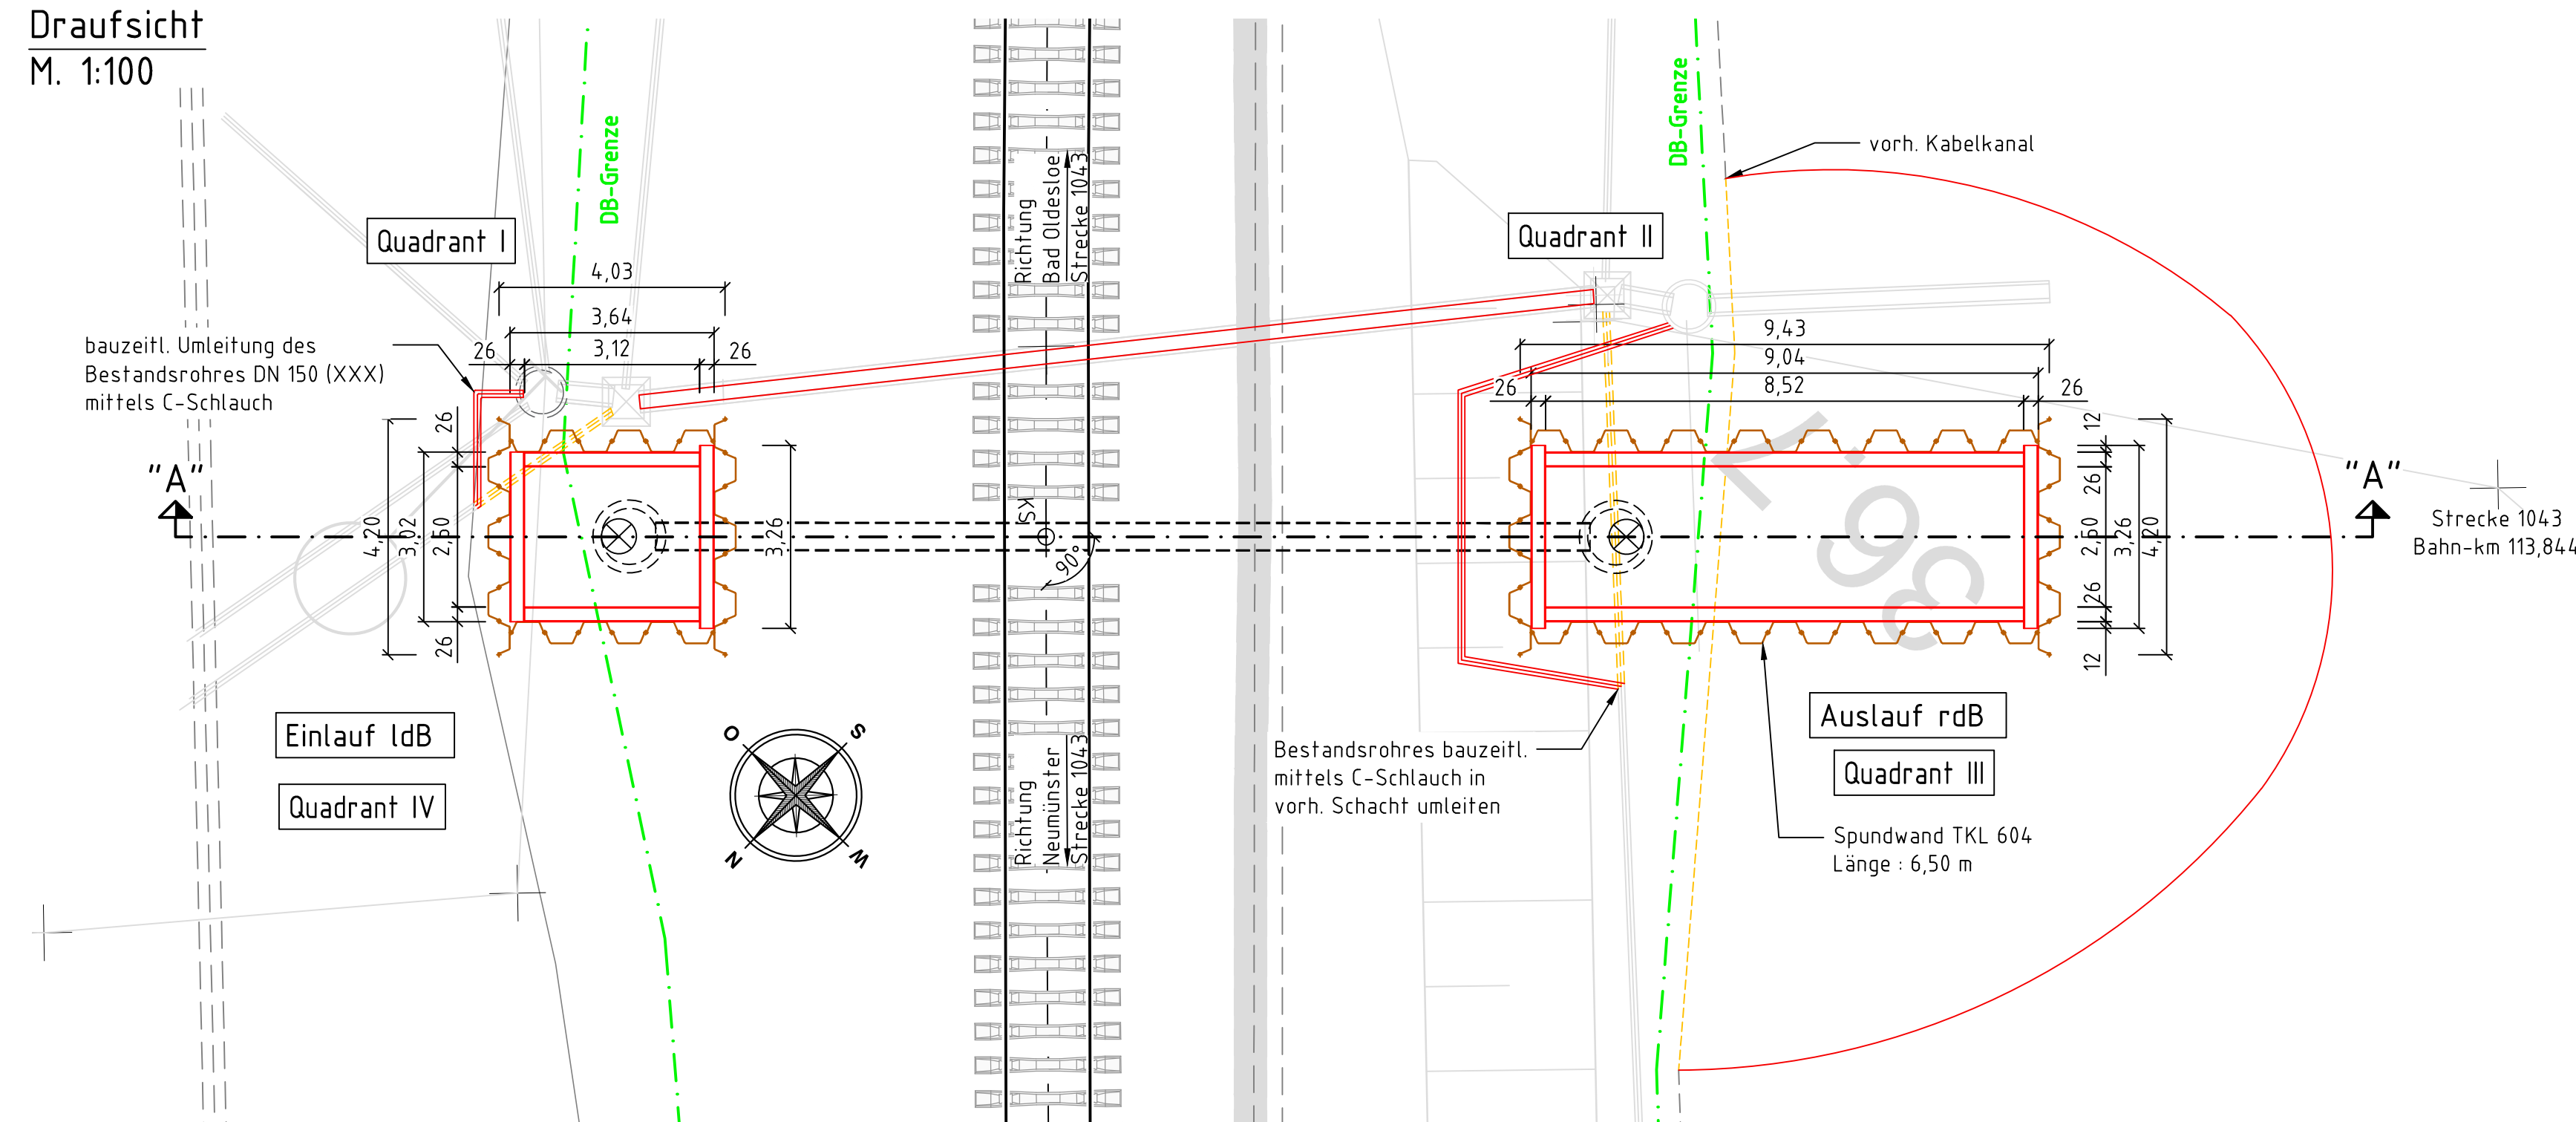

Detail Eckanbindung

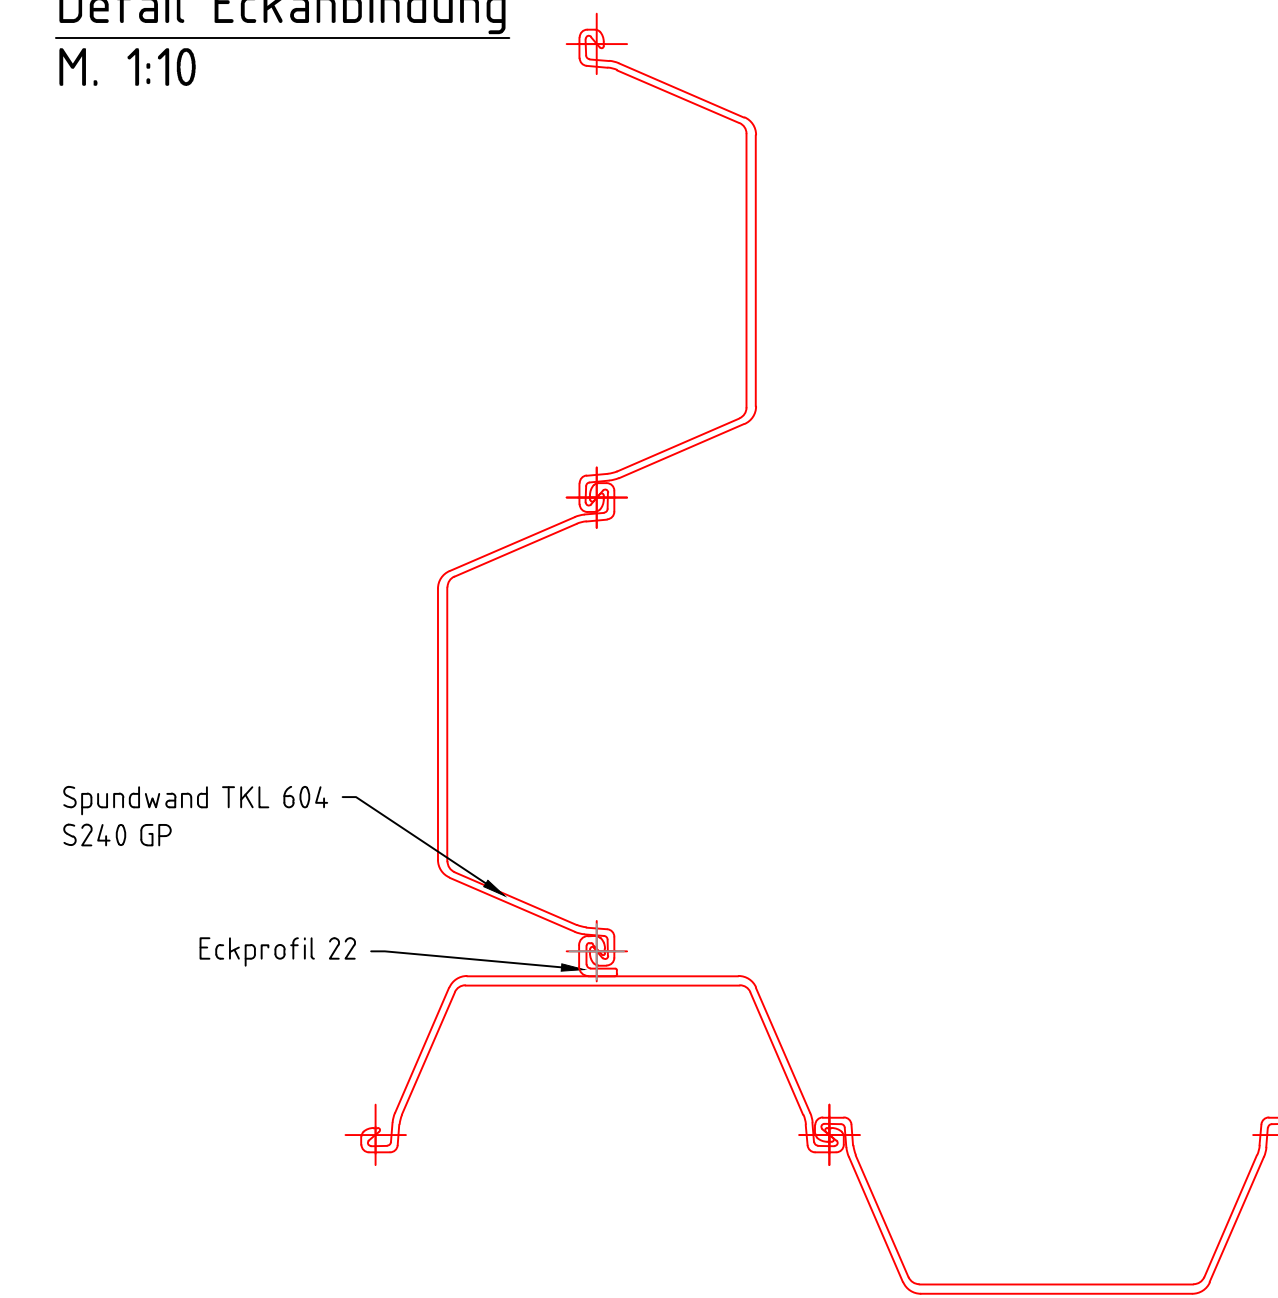

Detail Stahlblech
M. 1:10

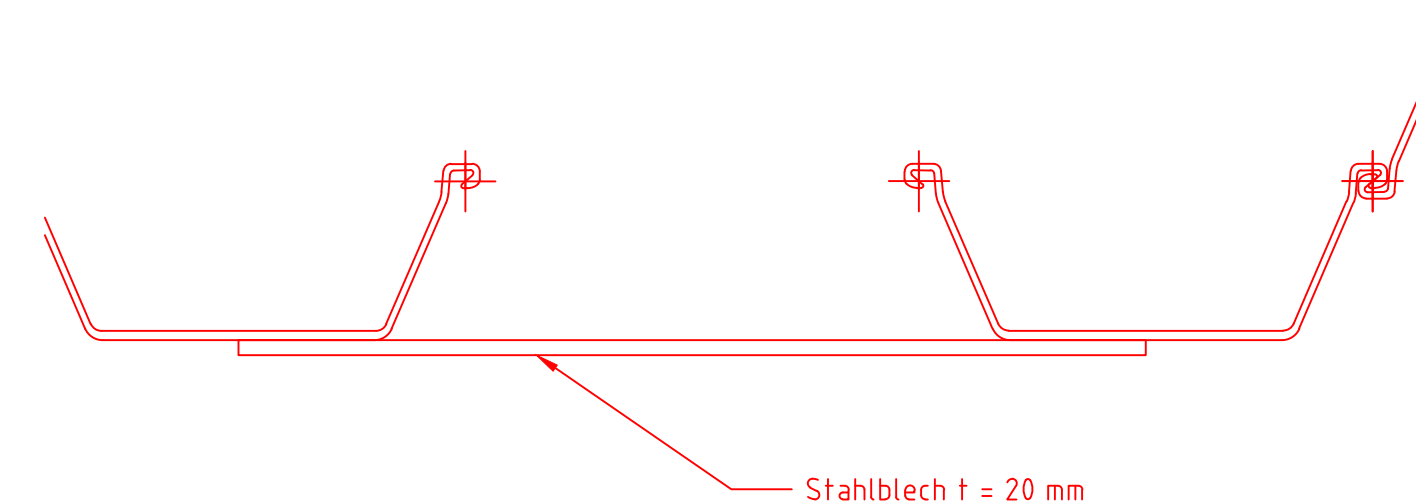

Materialauszug Verbau

A	71	Spundwandziele TKL 604, L=6,50 (S240 GP)
B	3	Gurtung HEB 260, L=3,26m (S355)
C	2	Aussteifung HEB 260, L=8,52m (S355)
D	1	Gurtung HEB 260, L=3,02m (S355)
E	2	Aussteifung HEB 260, L=3,12m (S355)
F	8	Eckprofil E22

[illegible]