




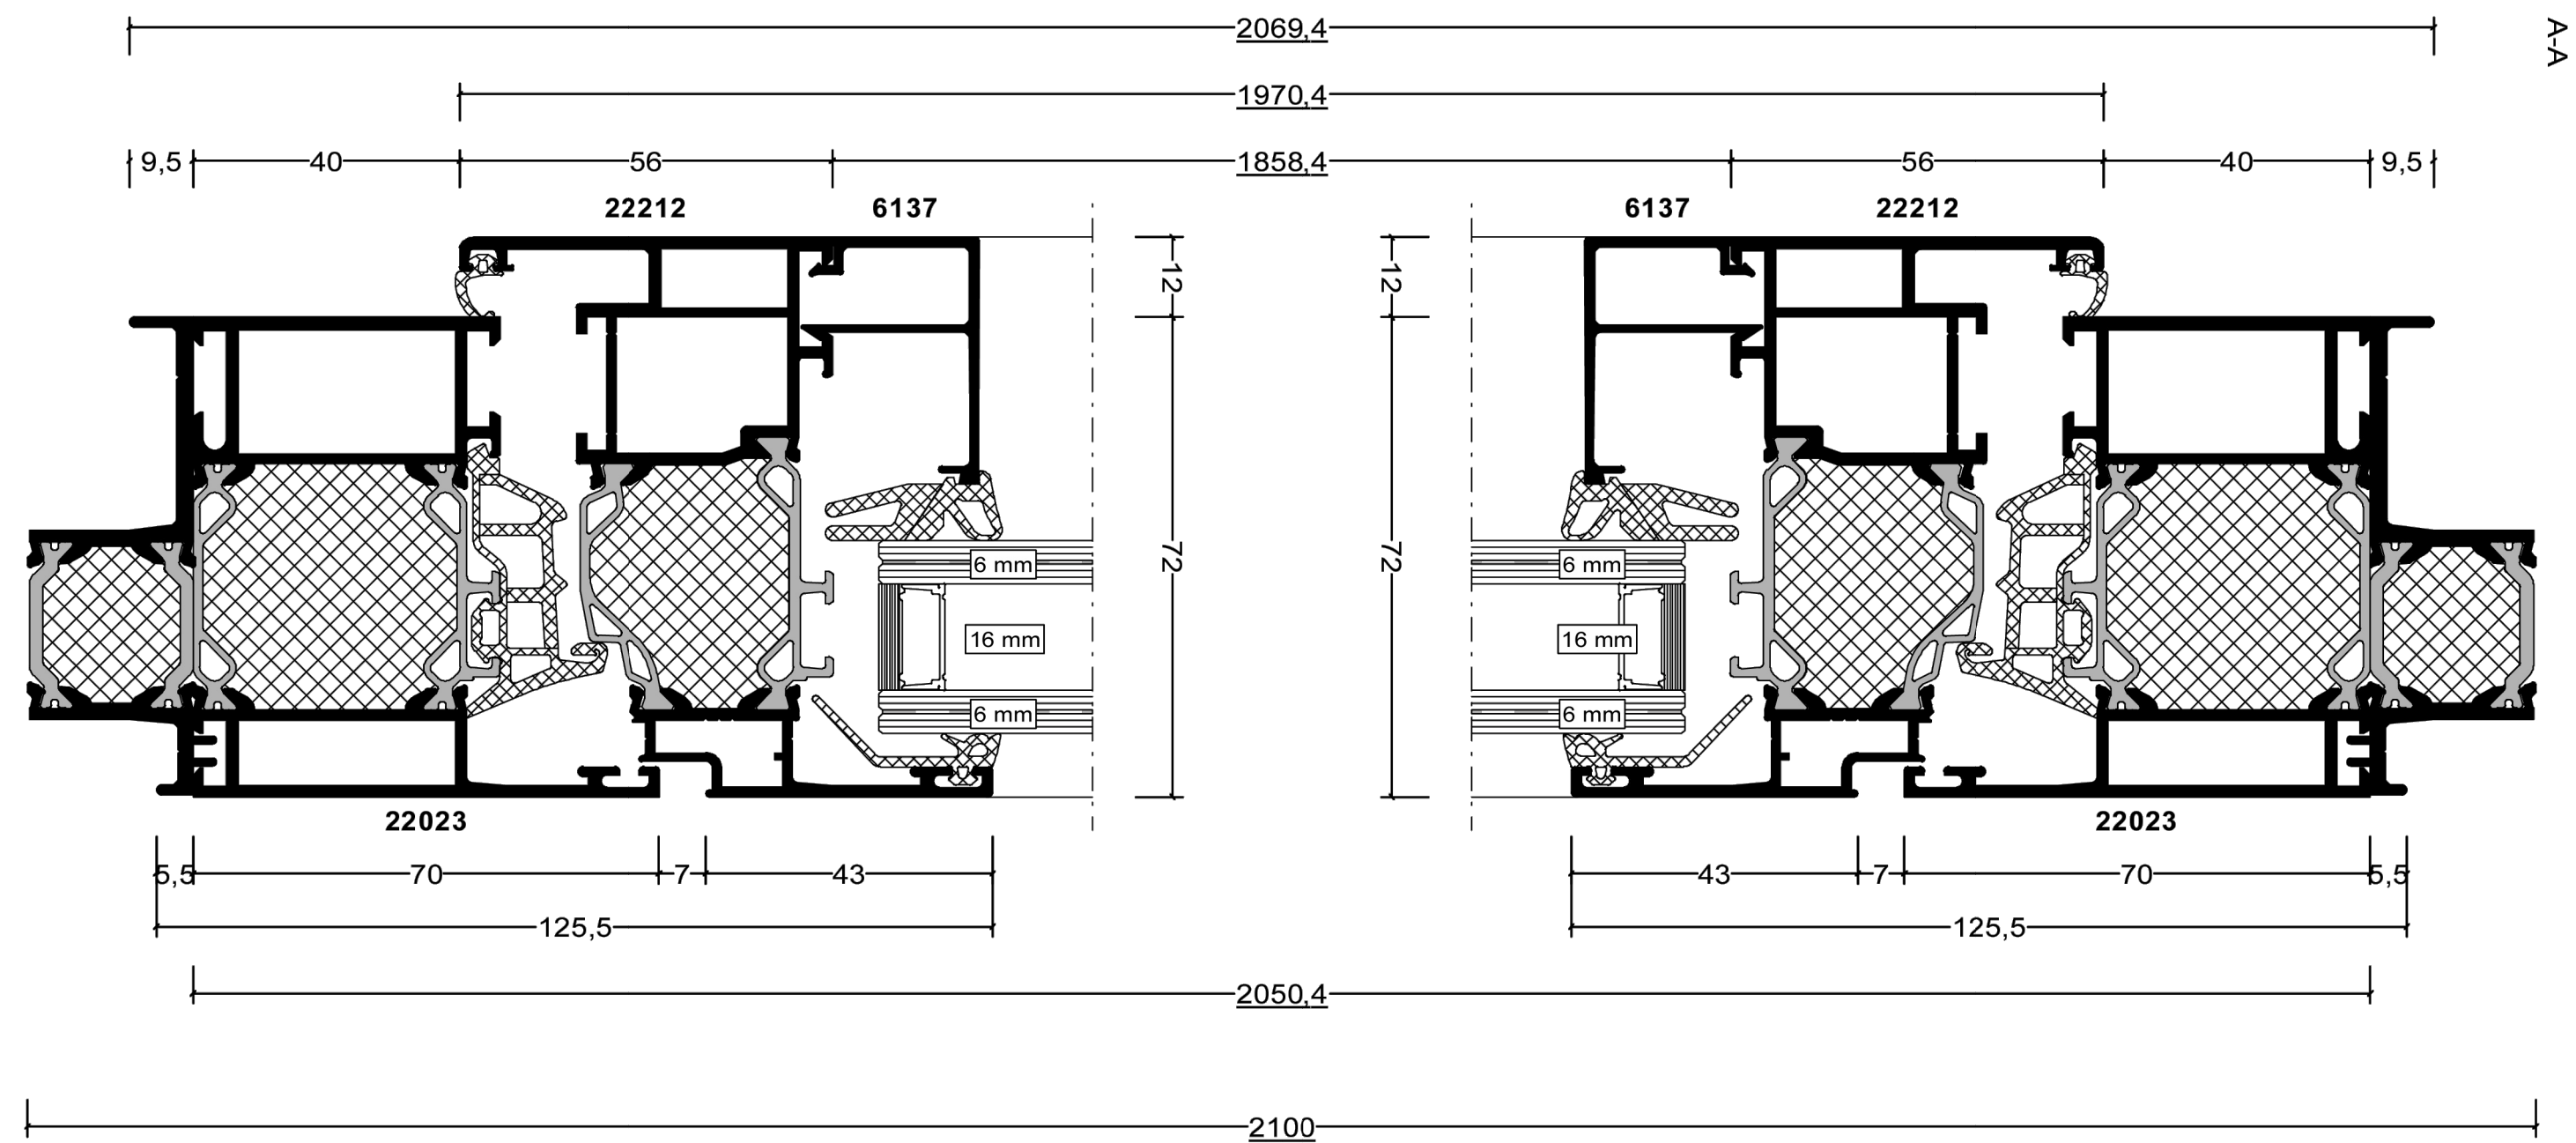

Schnitt A - A  
M 1 : 10

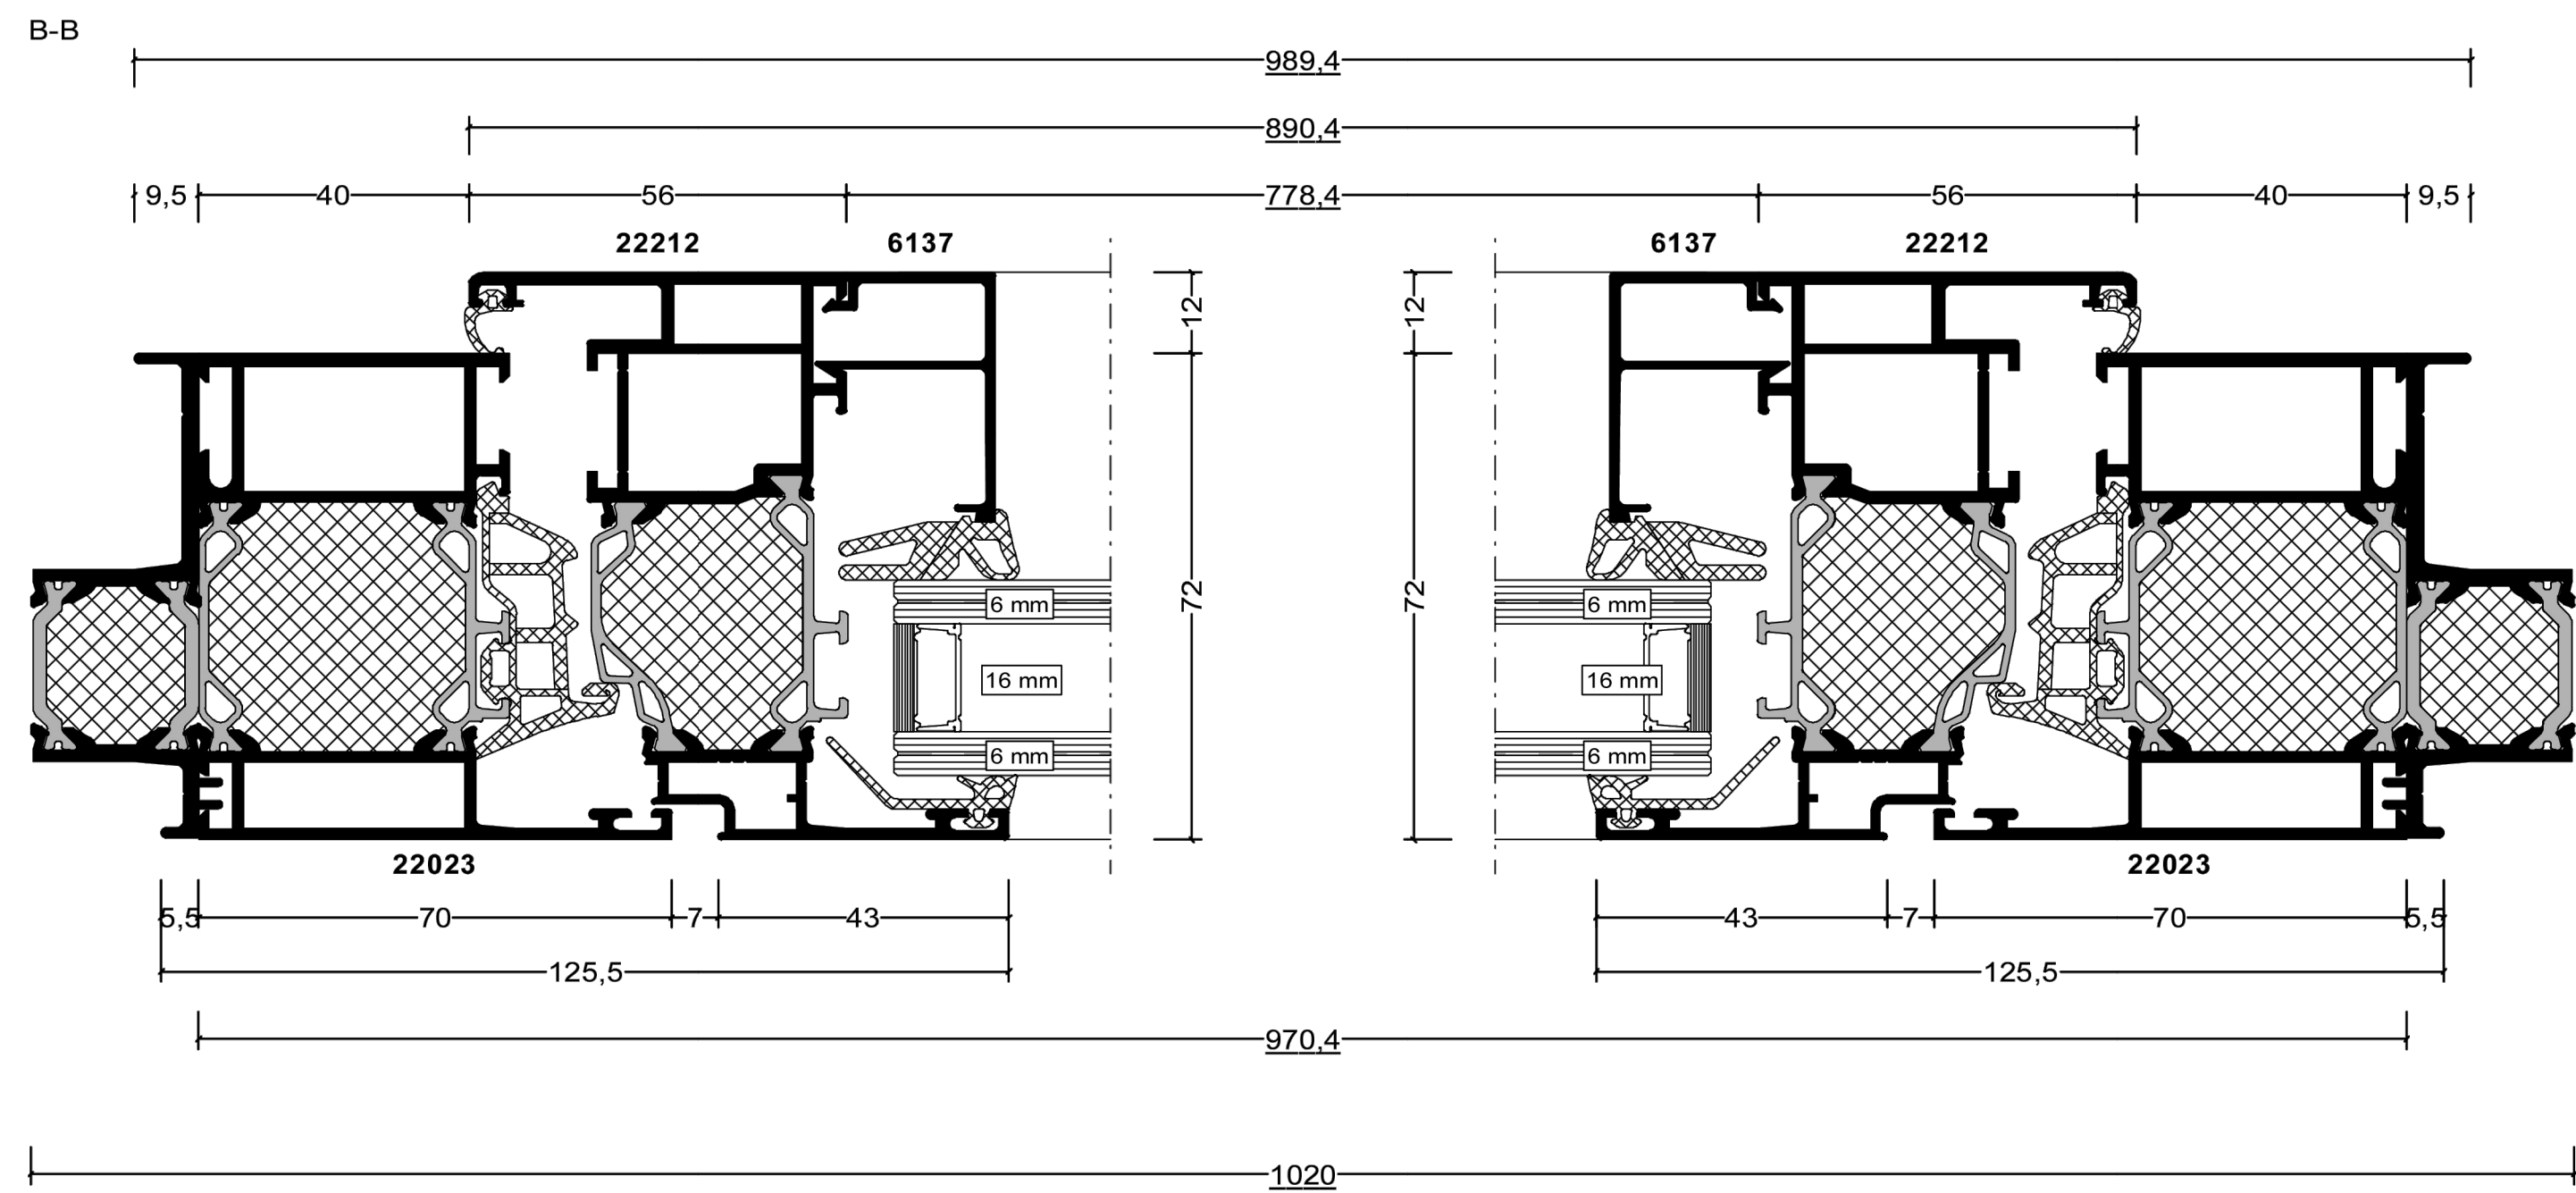

Schnitt B - B  
M 1 : 10

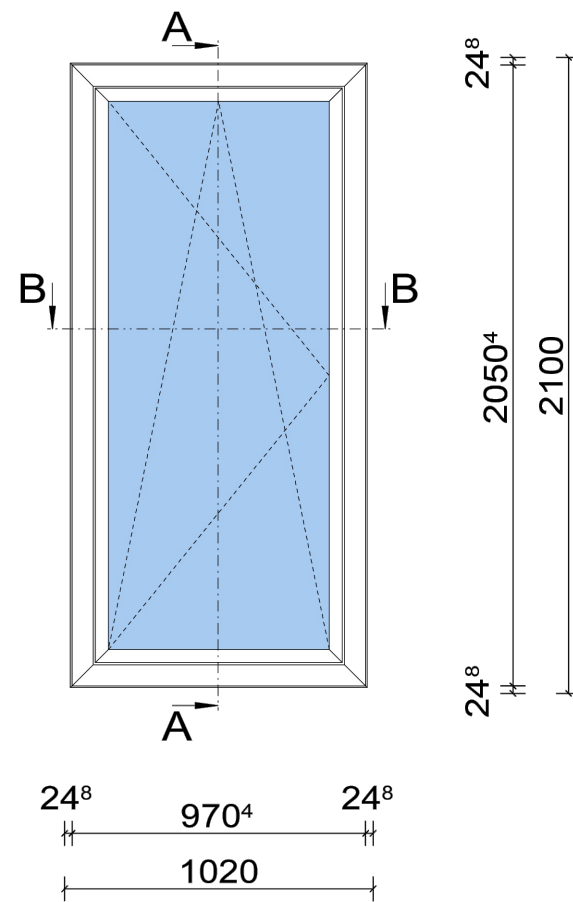


Ansicht  
M 1 : 25










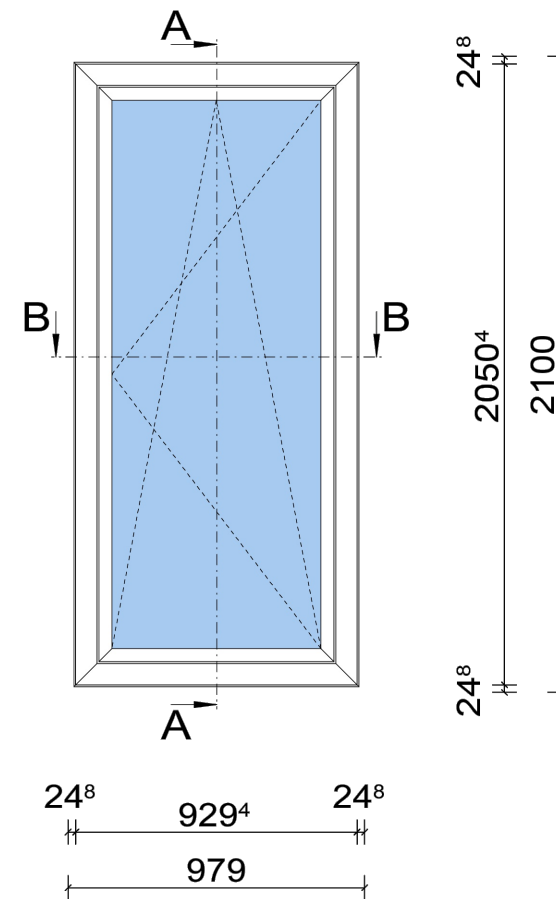


Ansicht  
M 1 : 25

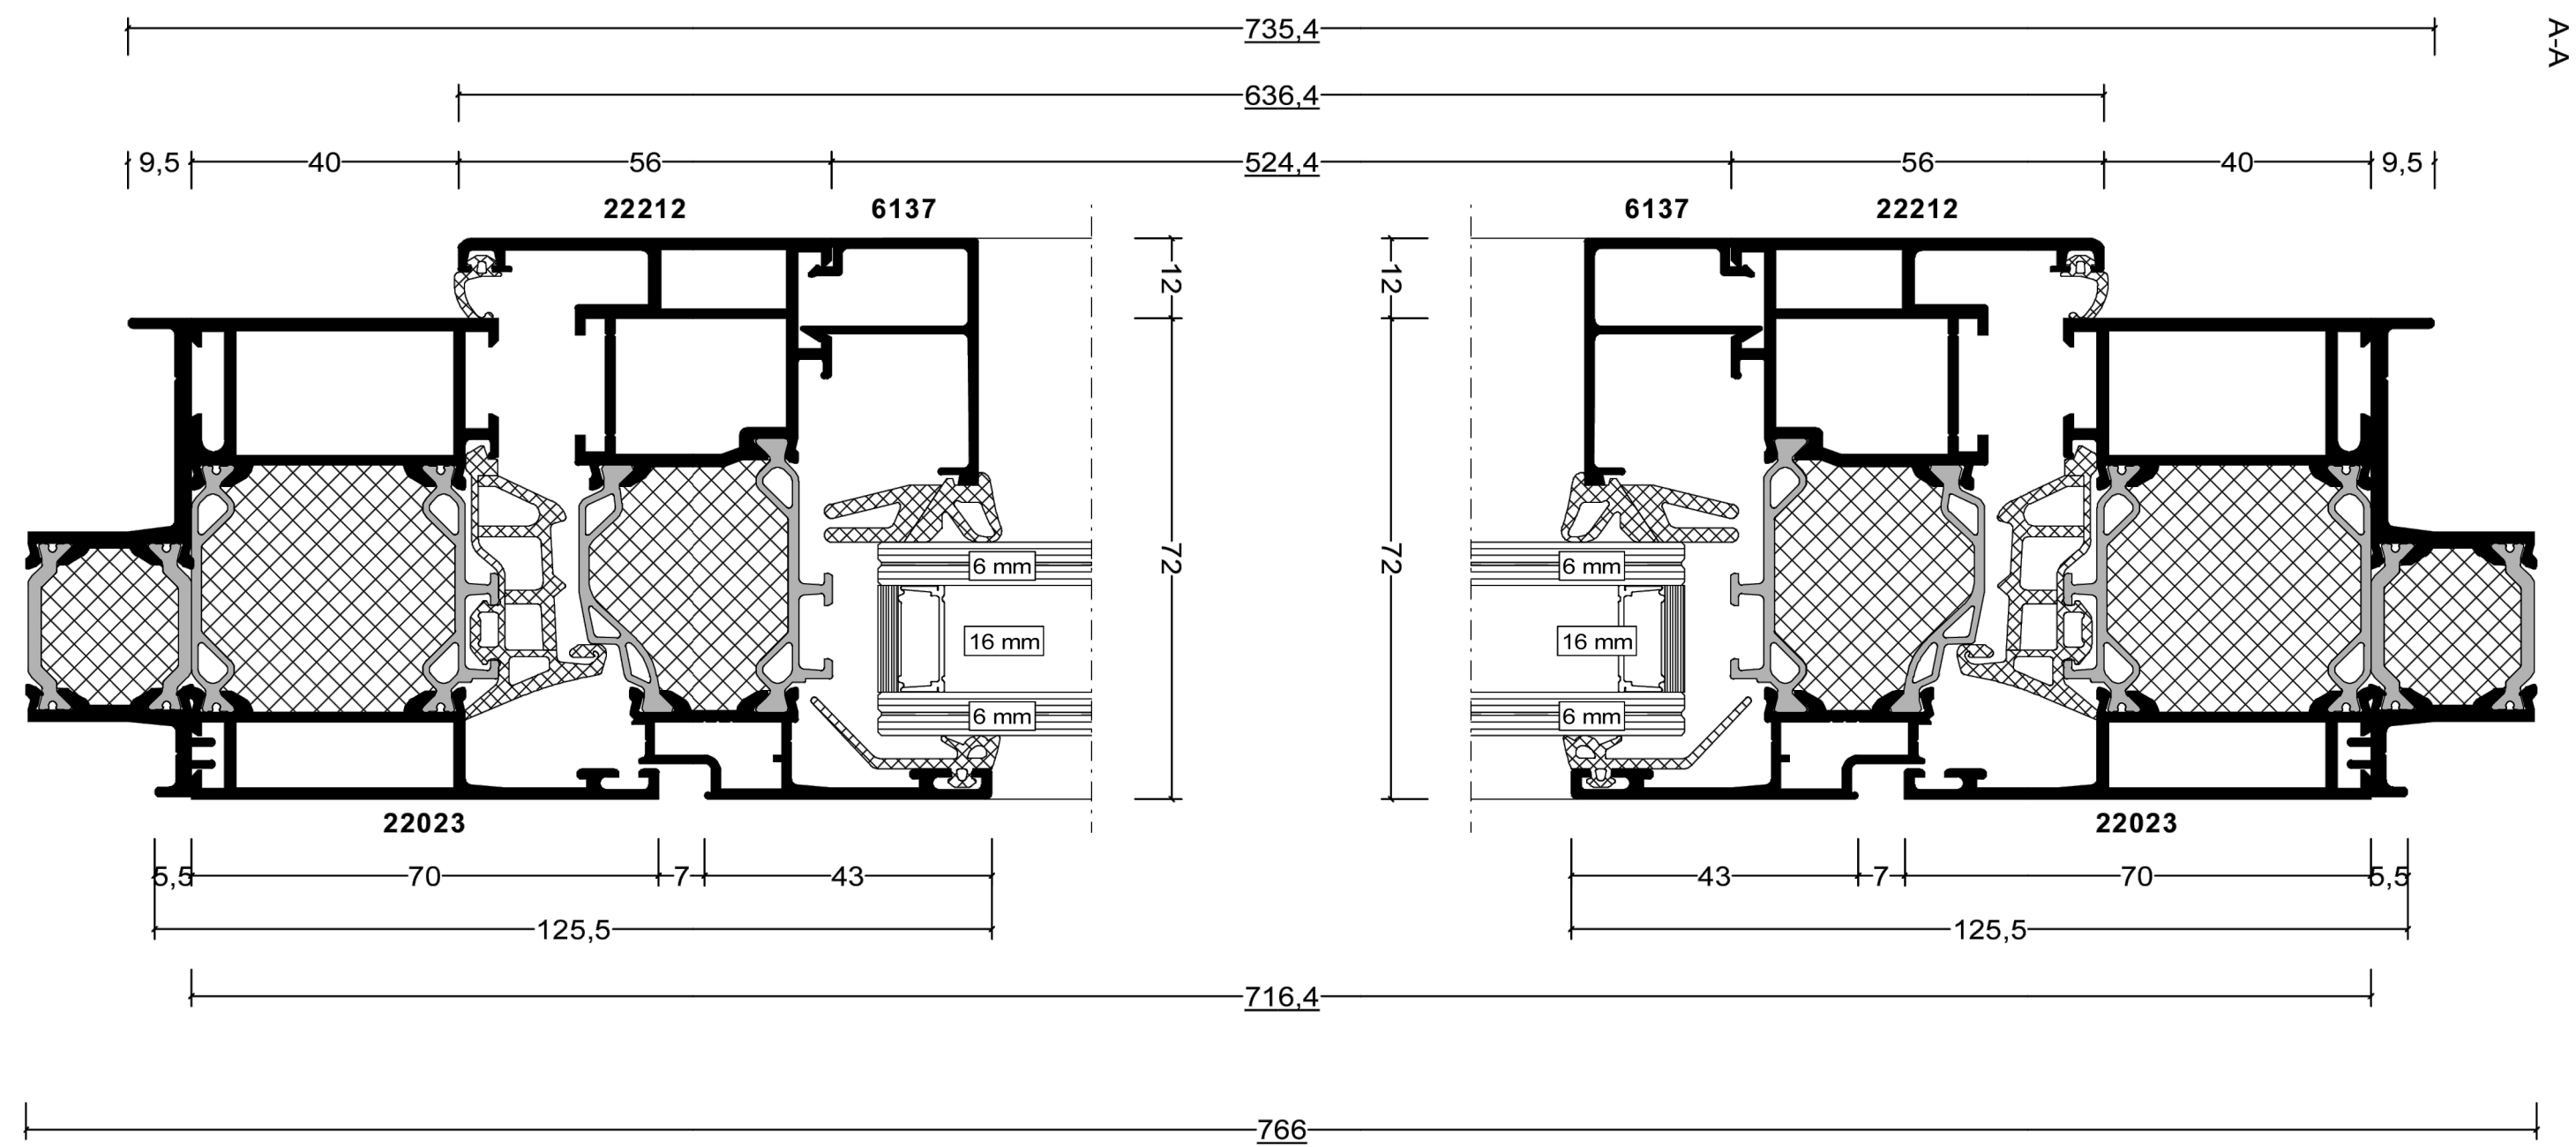


Schnitt A - A  
M 1 : 10



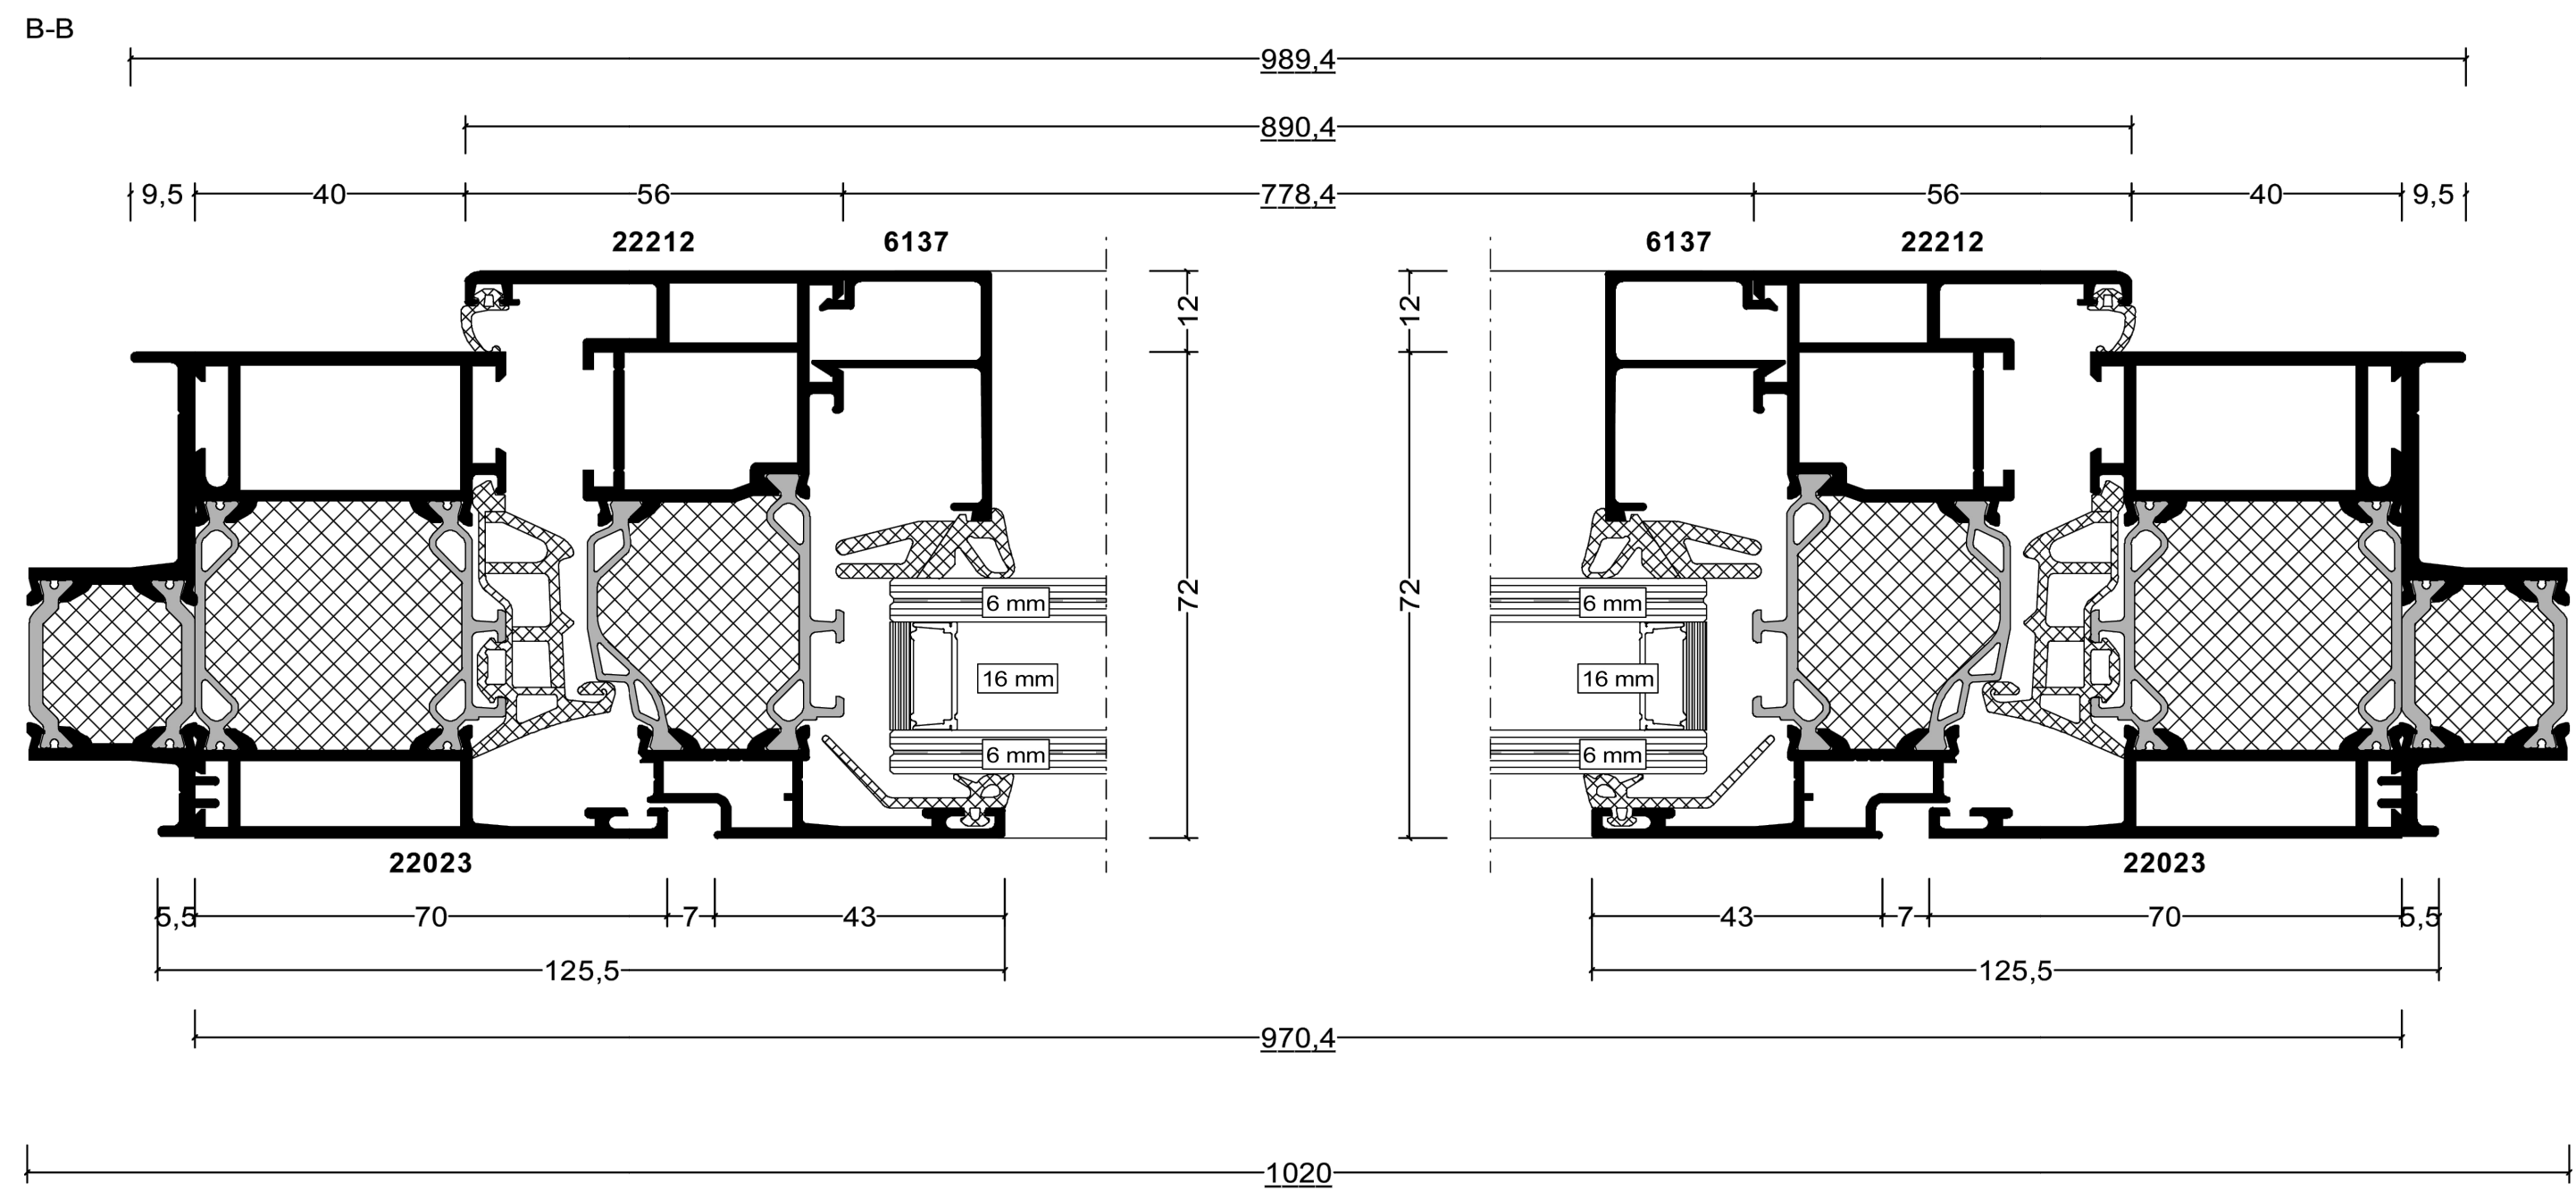


Schnitt B - B  
M 1 : 10

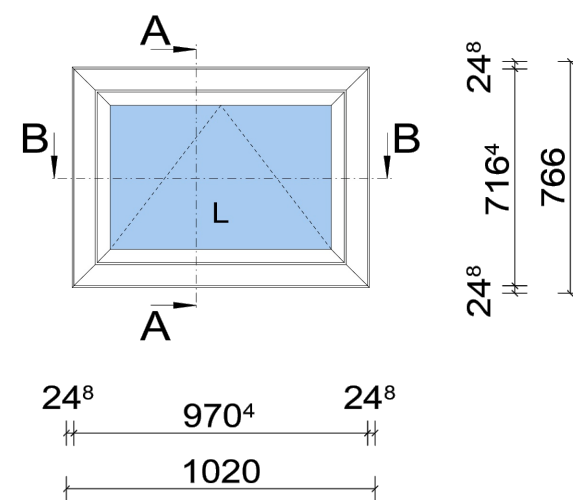


Ansicht  
M 1 : 25





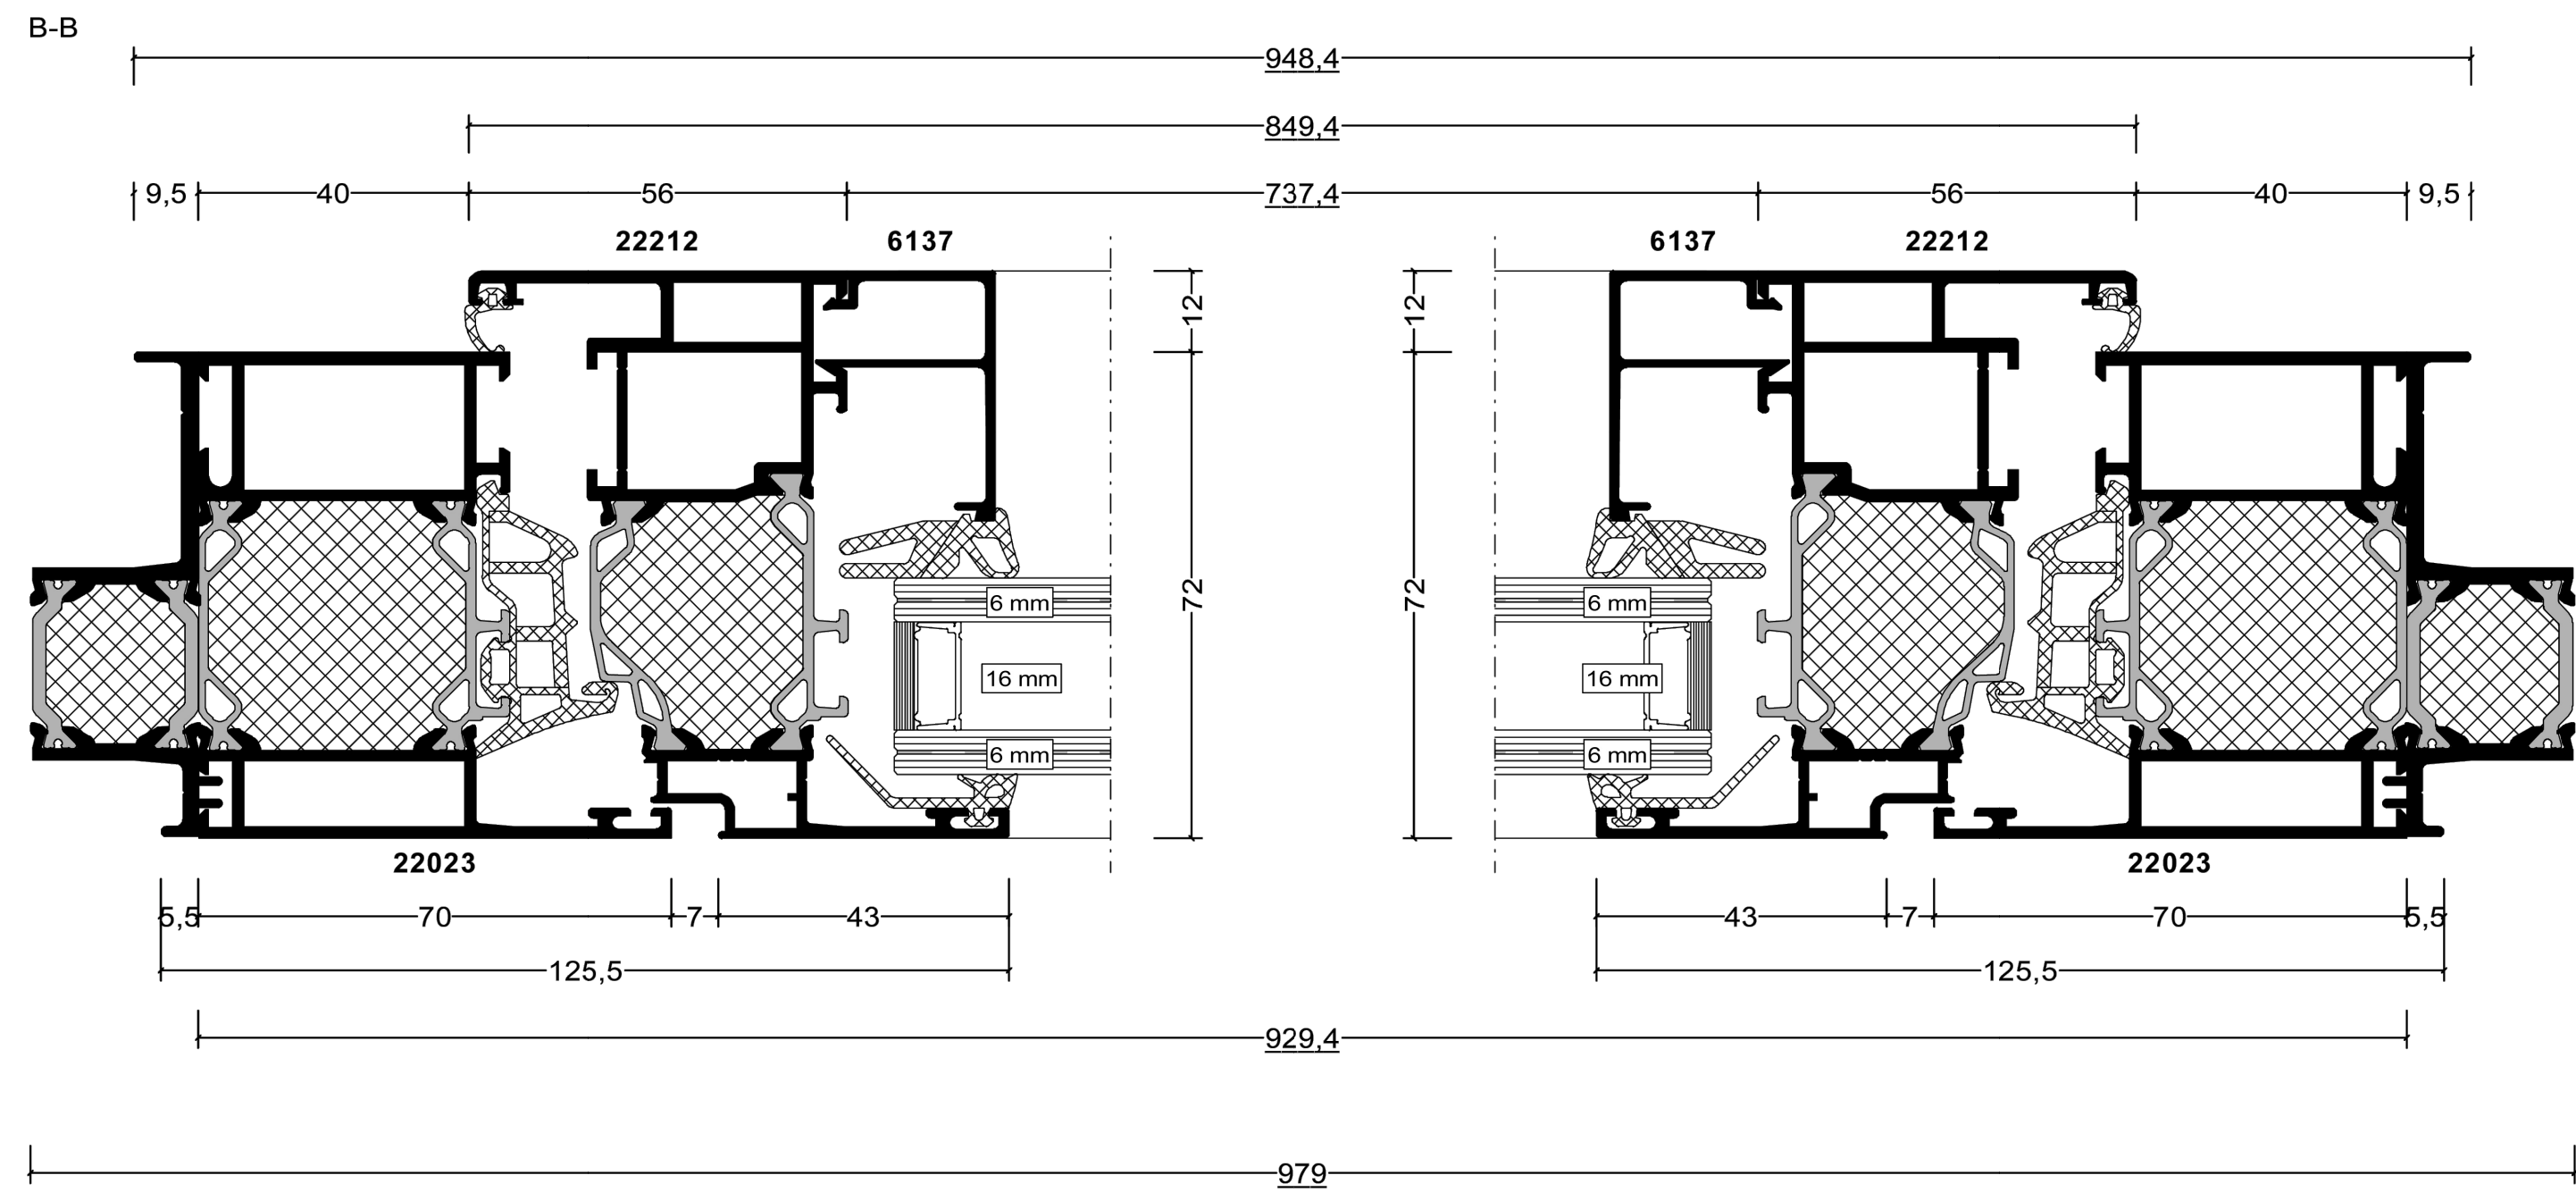

Schnitt B - B  
M 1 : 10

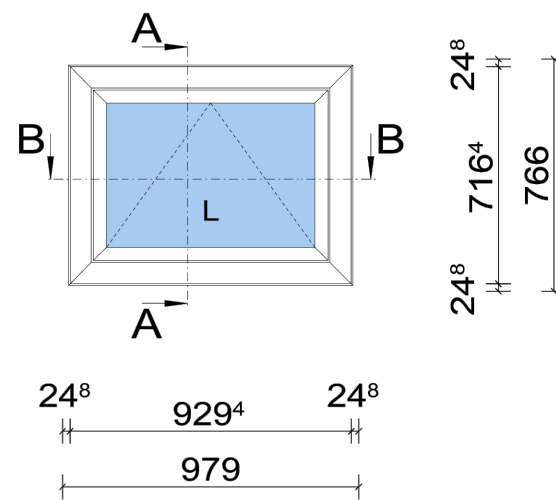

Ansicht  
M 1 : 25