




A344_DE326.1 – UG Grundrissausschnitt – M 1:20

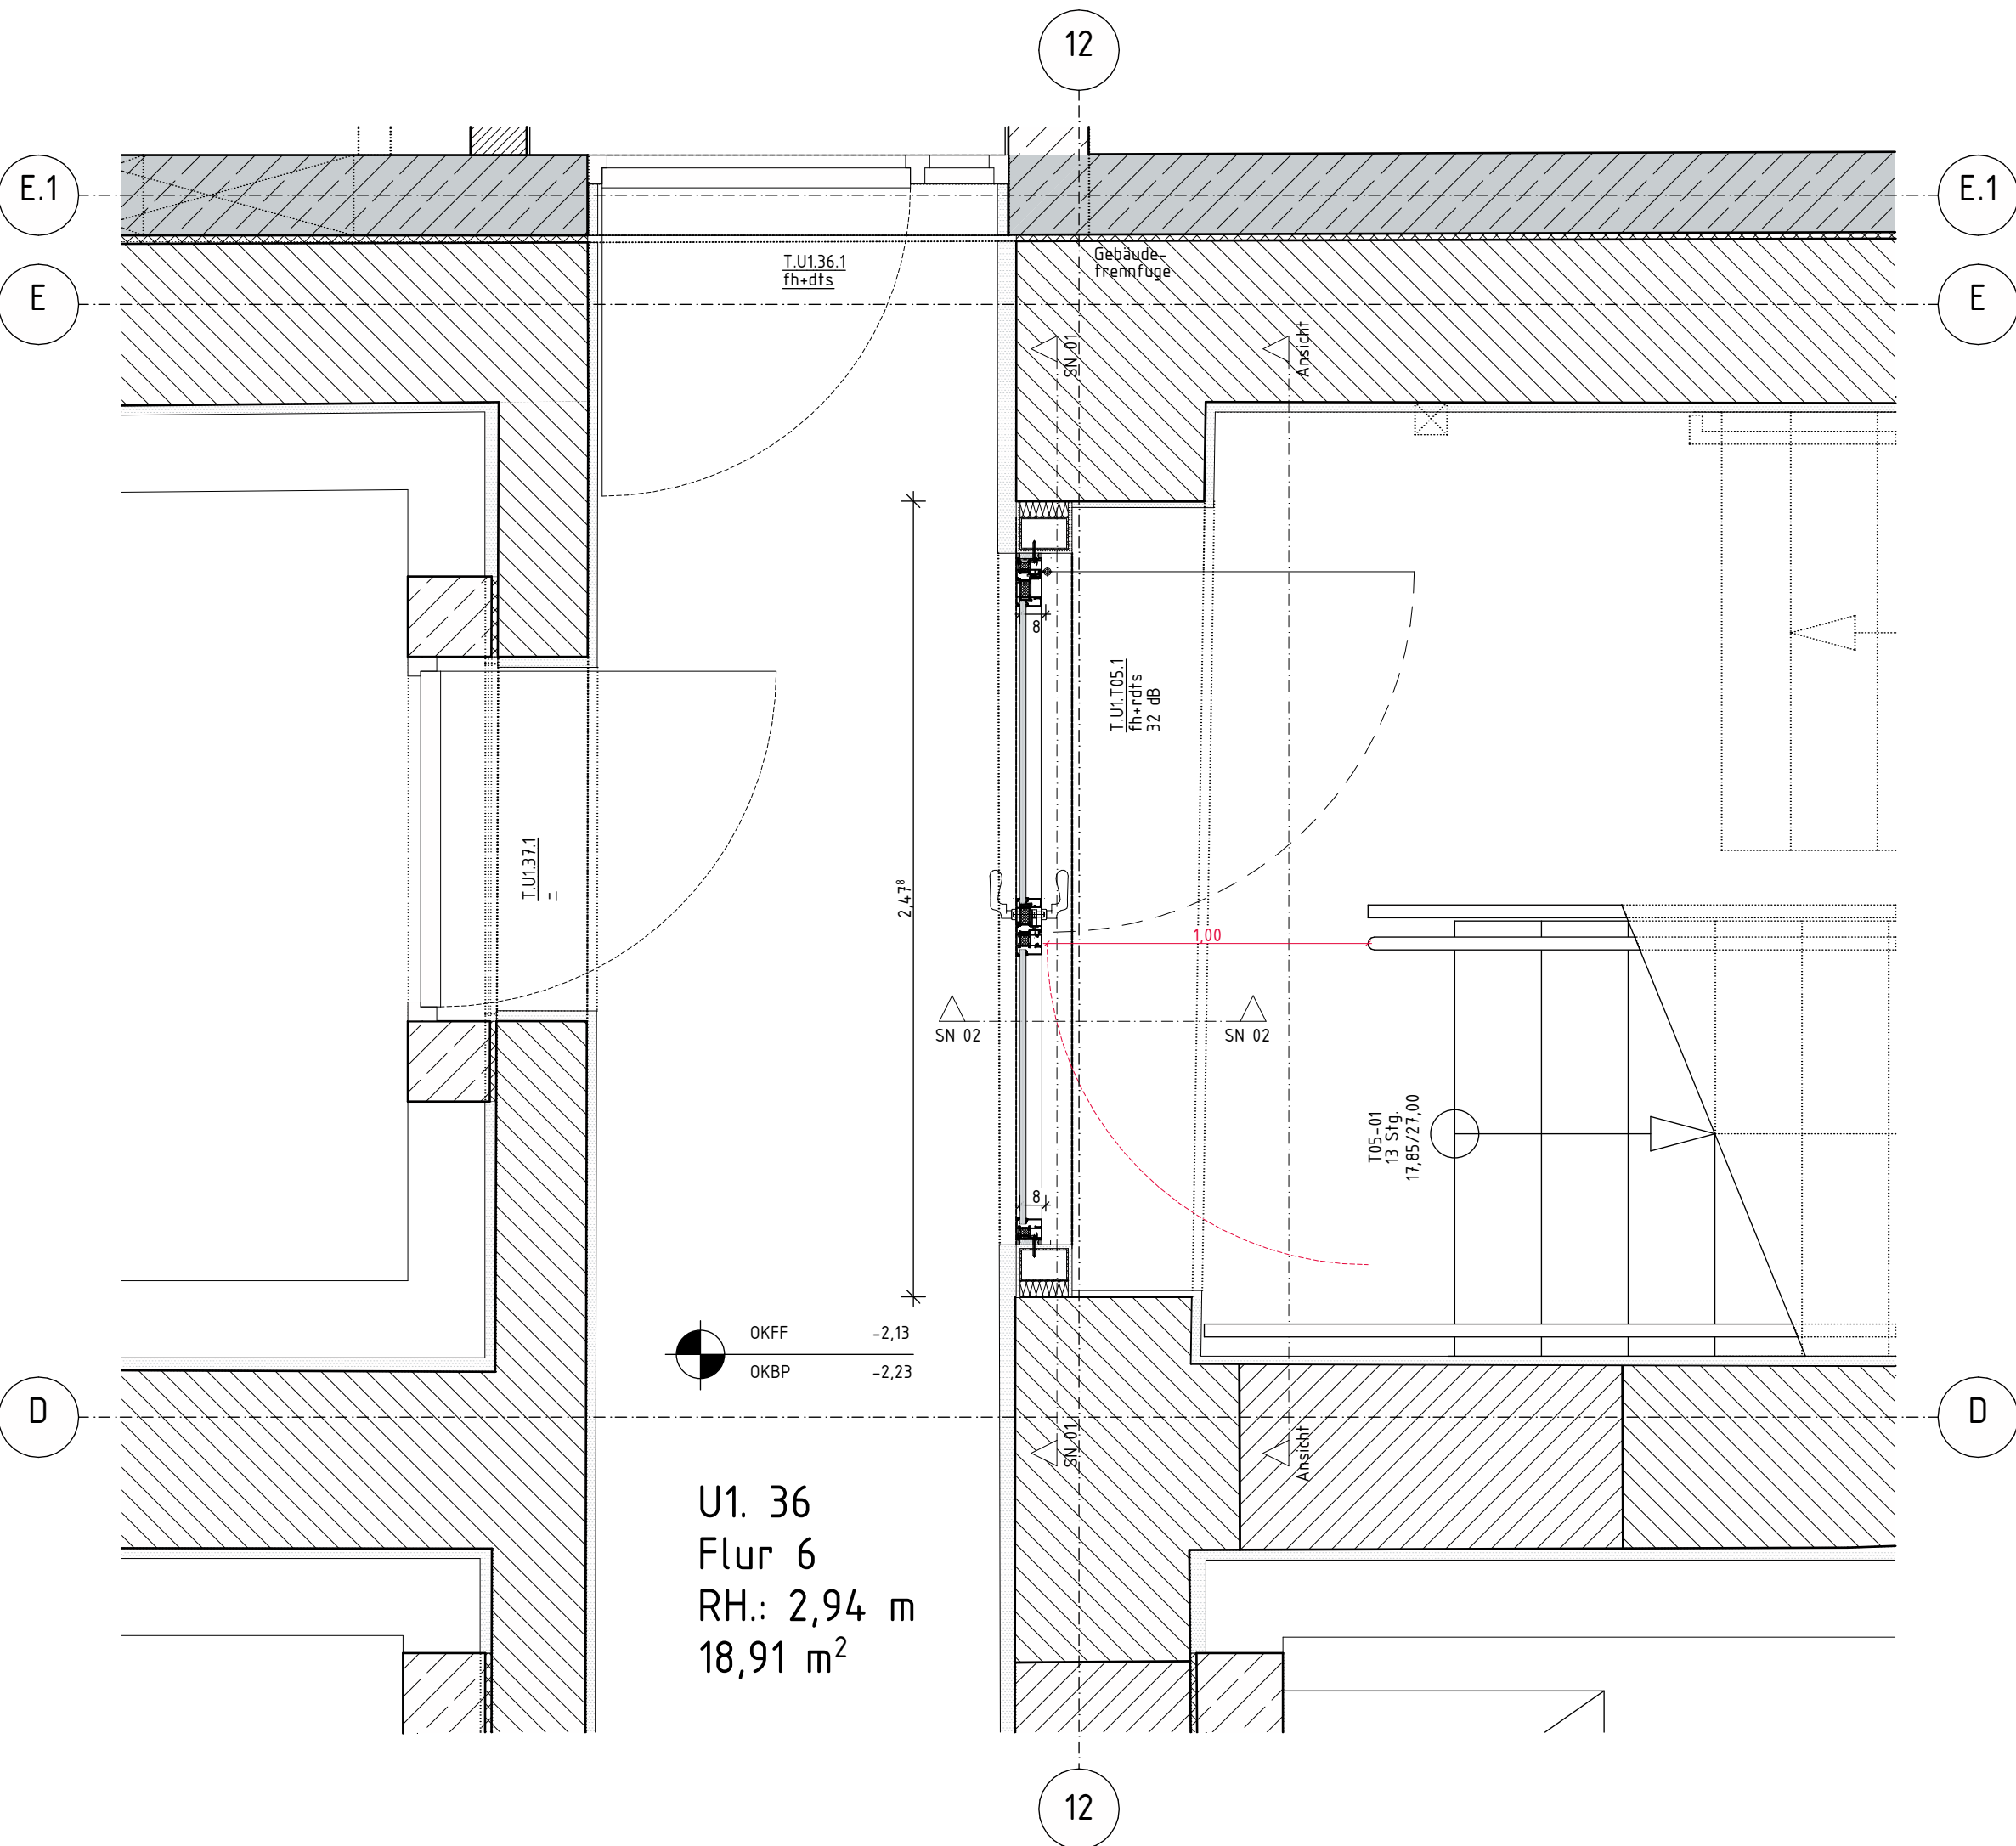

A344_DE326.2 – Stahlrahmen – M 1:20

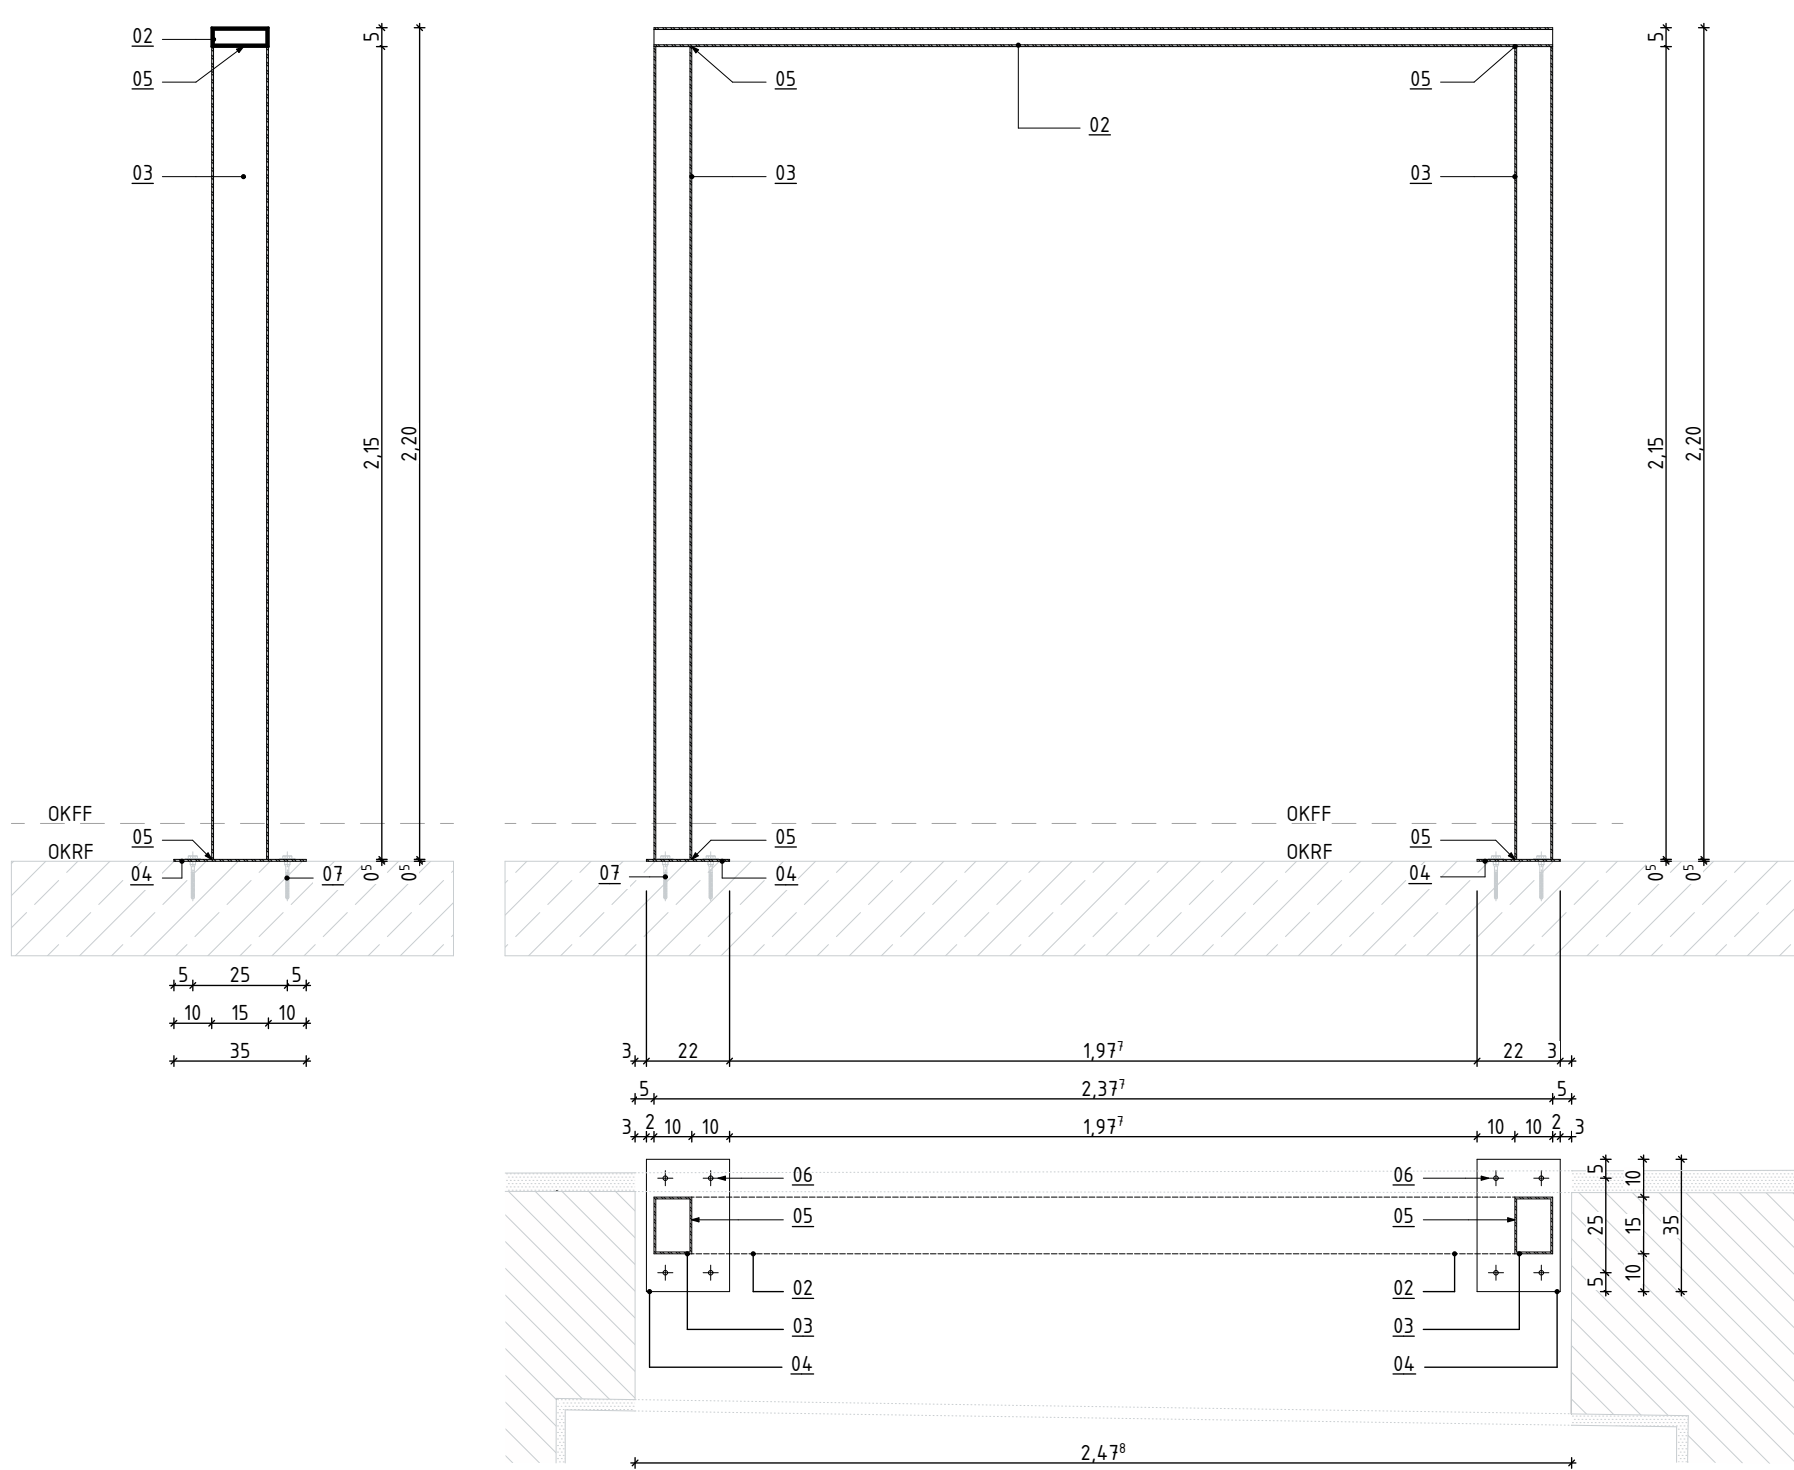

A344_DE326.3 – SN 02 – M 1:20

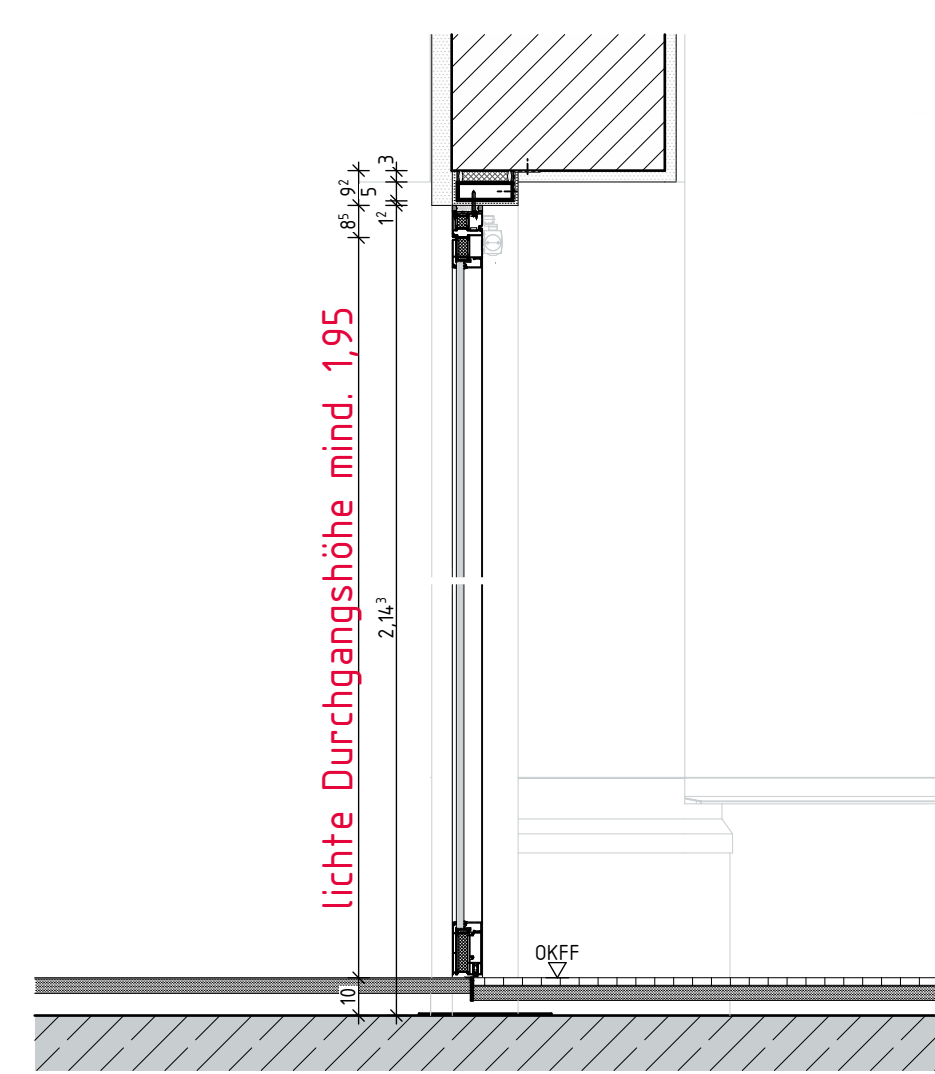

A344_DE326.5 – SN 02 ohne Tür – M 1:20

