



24-016  
1:500

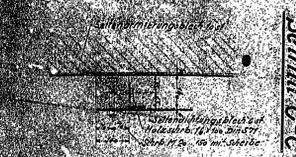


Schnitt G-C

Plan im Original geknickt

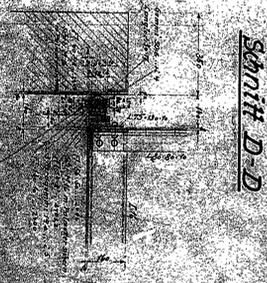


Schnitt D-D

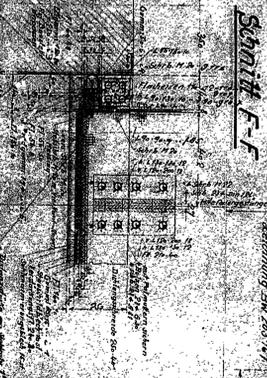


Schnitt F-F


Schnitt P-P

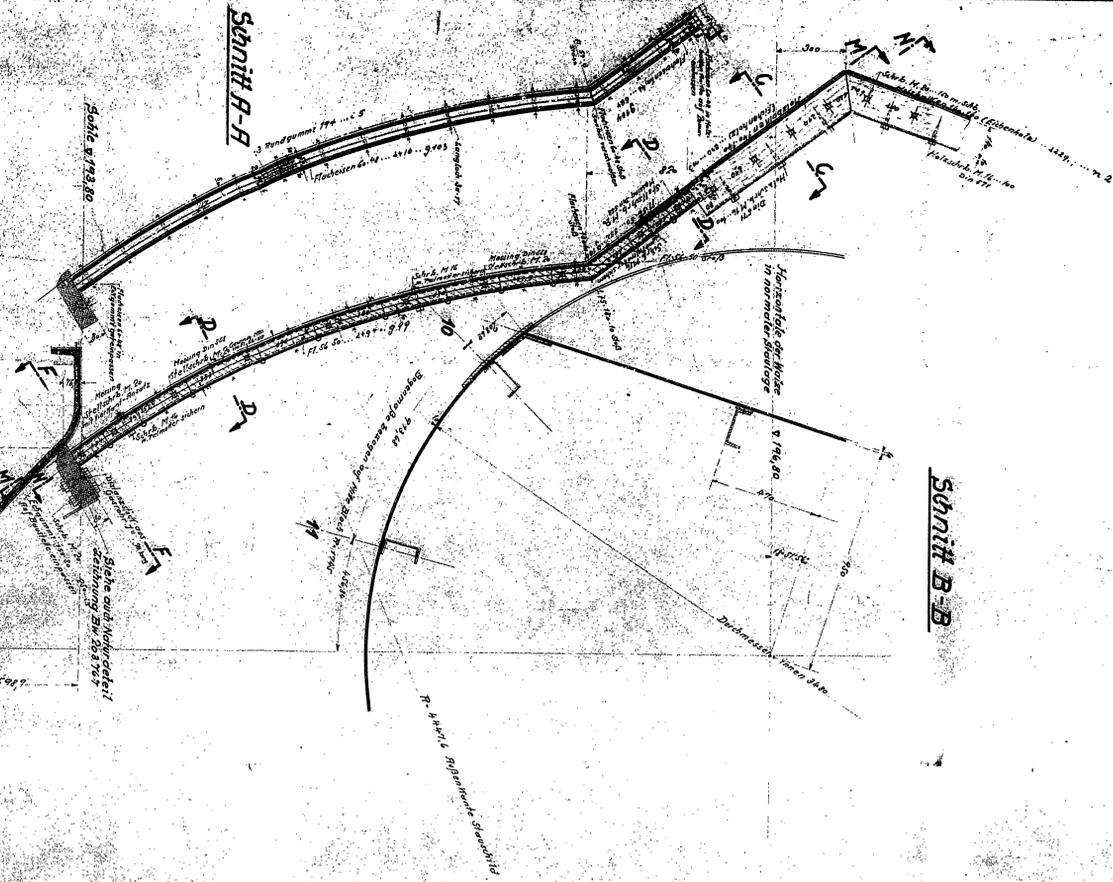

Schnitt B-B

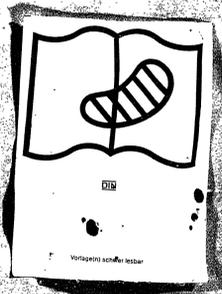

Schnitt E-E

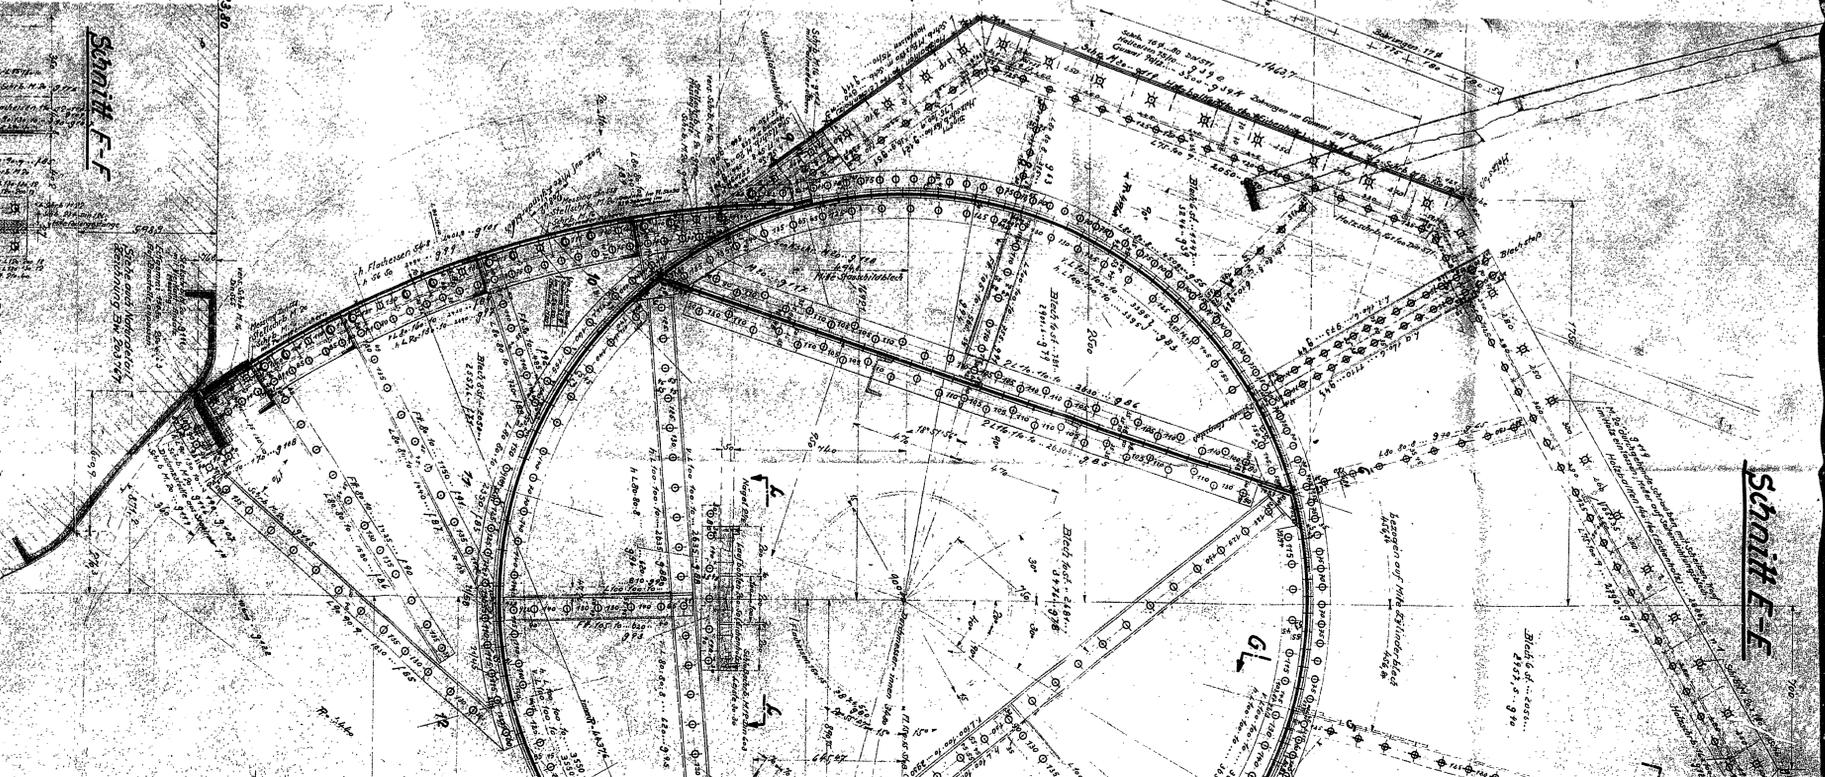

25  
24  
23  
22  
21  
20  
19  
18  
17  
16  
15  
14  
13  
12  
11  
10  
9  
8  
7

1  
2  
3  
4  
5  
6  
7  
8  
9  
10  
11  
12  
13  
14  
15  
16  
17  
18  
19  
20  
21  
22  
23  
24  
25

