


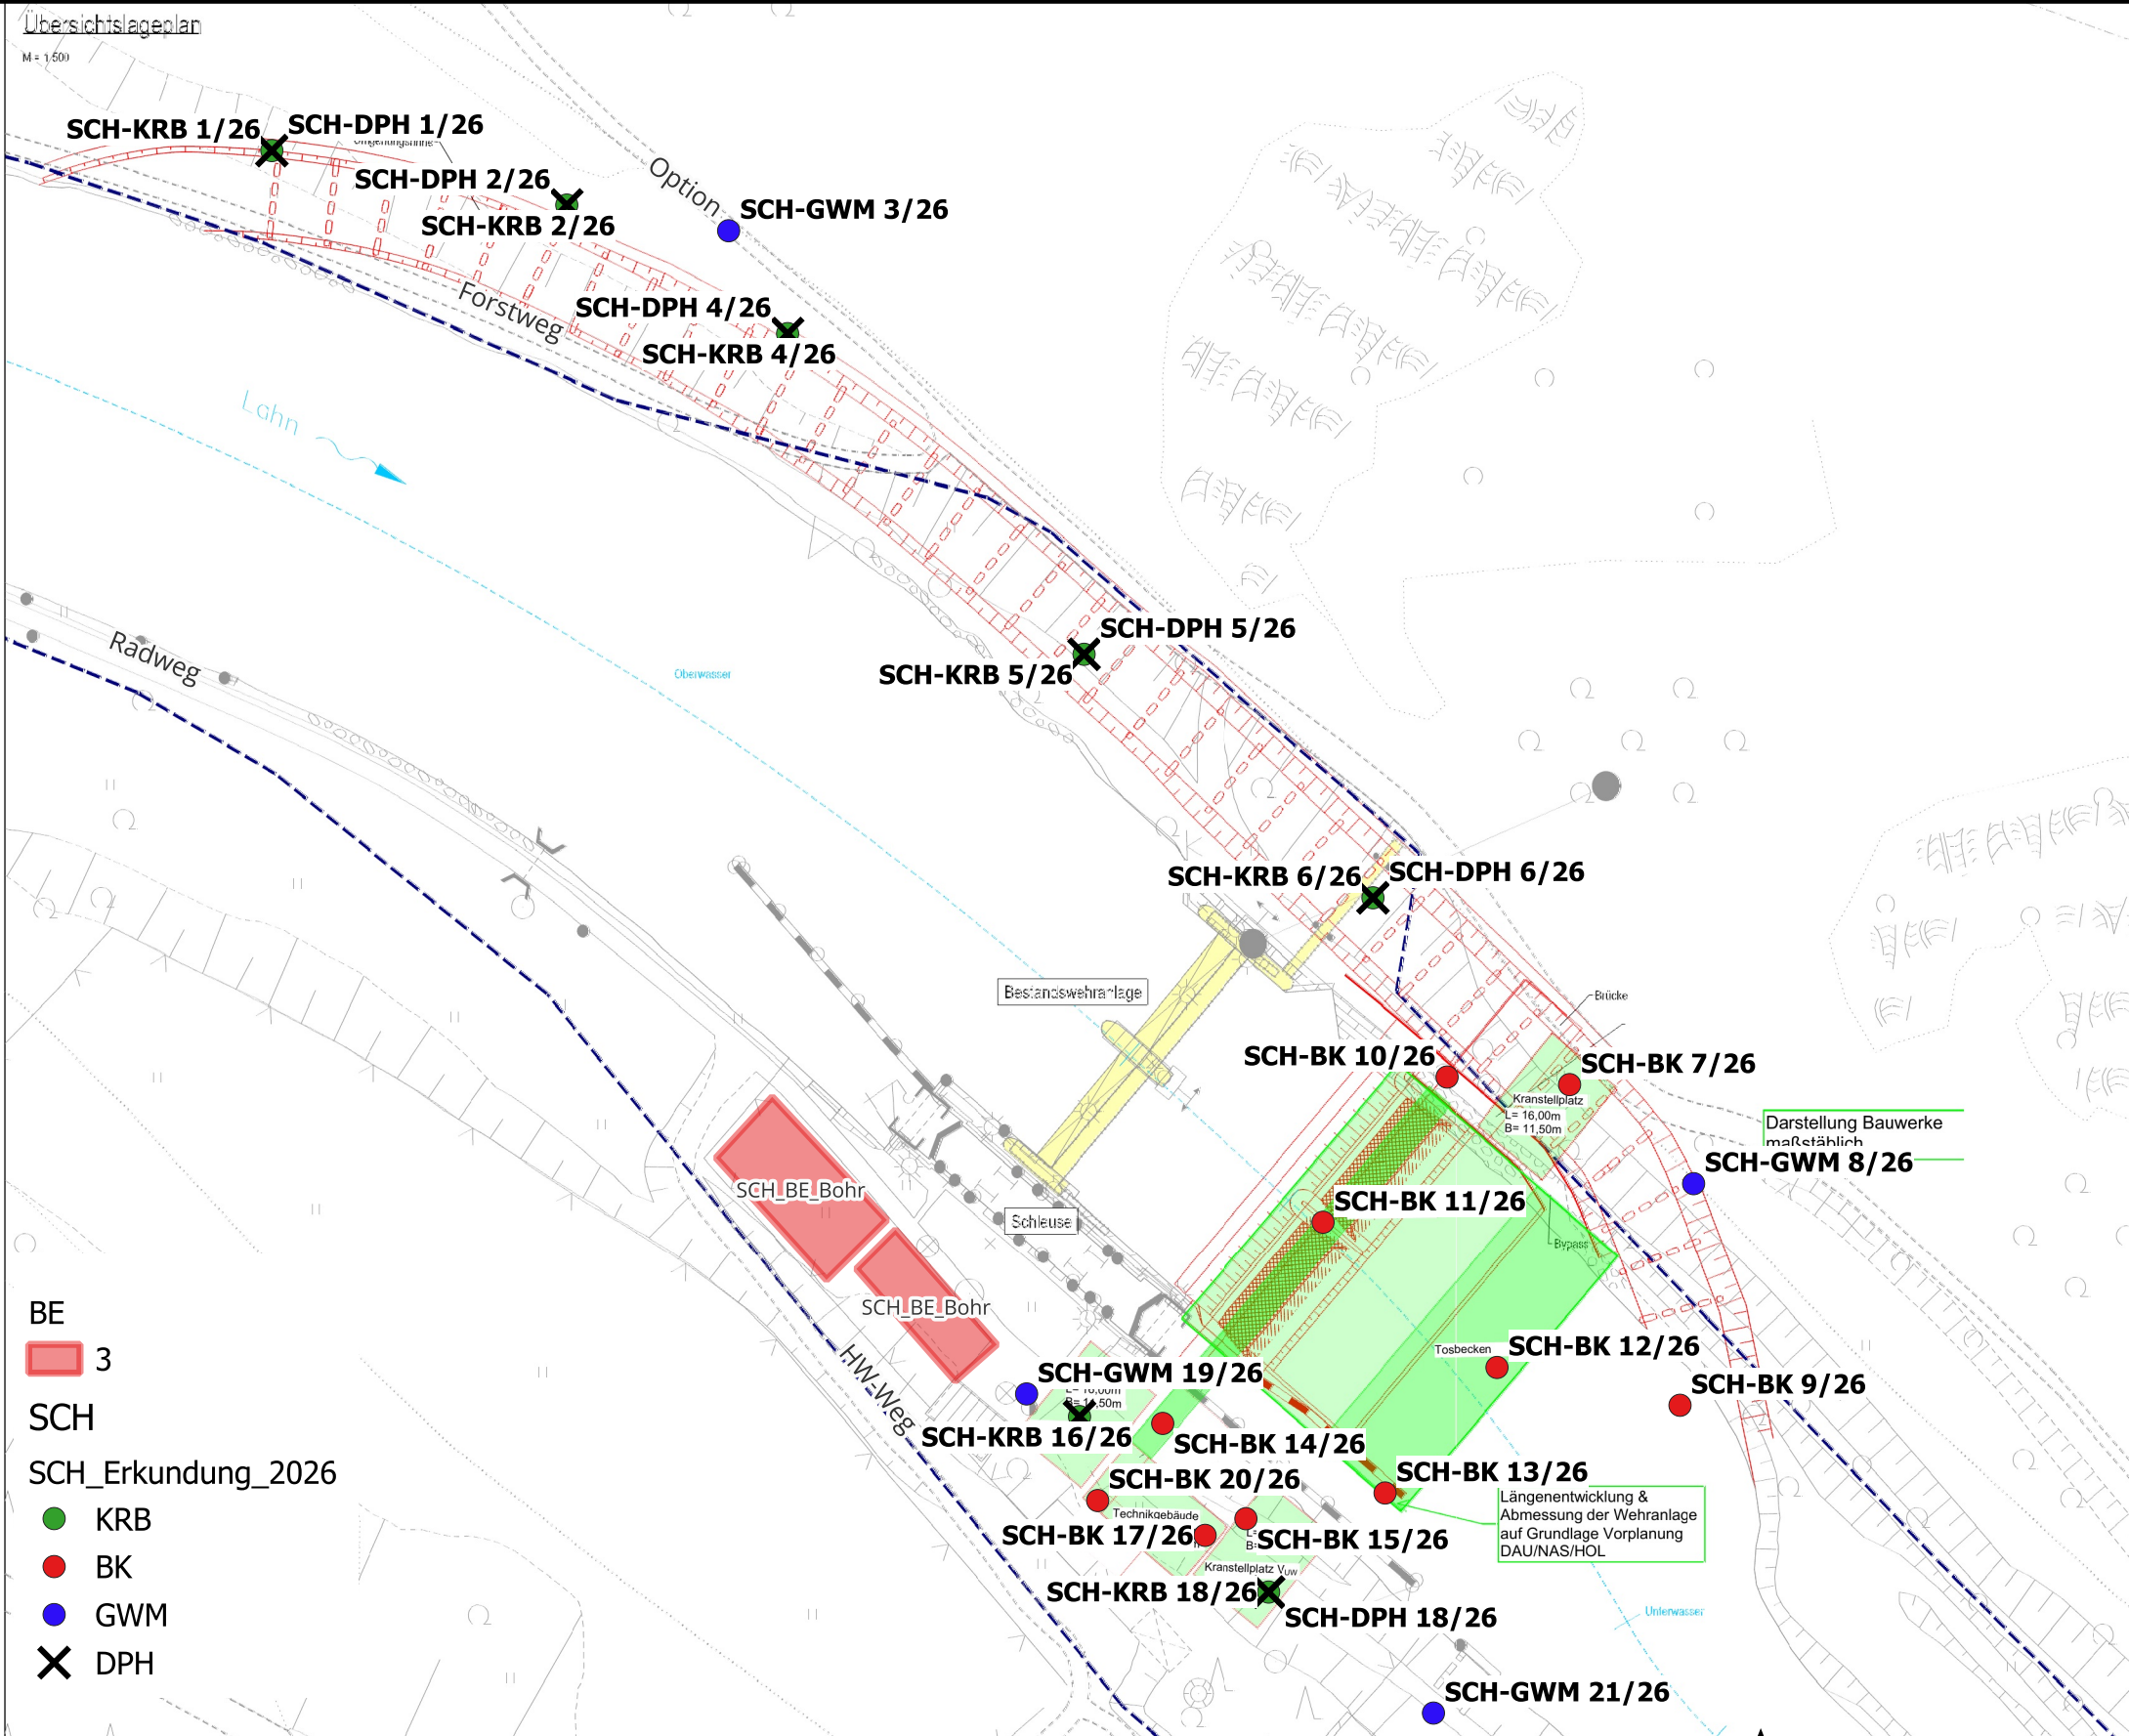

Name	Typ	X	Y	Tiefe
SCH-KRB 5/26	1	32423845,06	5576776,57	6
SCH-DPH 5/26	4	32423845,06	5576776,57	8
SCH-KRB 6/26	1	32423884,18	5576743,59	6
SCH-DPH 6/26	4	32423884,18	5576743,59	8
SCH-KRB 16/26	1	32423844,44	5576673,34	6
SCH-DPH 16/26	4	32423844,44	5576673,34	8
SCH-KRB 18/26	1	32423870,04	5576649,58	6
SCH-DPH 18/26	4	32423870,04	5576649,58	8
SCH-KRB 4/26	1	32423804,92	5576819,99	6
SCH-DPH 4/26	4	32423804,92	5576819,99	8
SCH-KRB 2/26	1	32423775,01	5576837,39	6
SCH-DPH 2/26	4	32423775,01	5576837,39	8
SCH-KRB 1/26	1	32423735,08	5576844,77	6
SCH-DPH 1/26	4	32423735,08	5576844,77	8
SCH-GWM 3/26	3	32423796,93	5576833,91	20
SCH-GWM 8/26	3	32423927,6	5576704,88	20
SCH-GWM 19/26	3	32423837,28	5576676,41	20
SCH-GWM 21/26	3	32423892,37	5576633,2	20
SCH-BK 10/26	2	32423894,21	5576719,32	30
SCH-BK 7/26	2	32423910,8	5576718,3	20
SCH-BK 11/26	2	32423877,42	5576699,66	30
SCH-BK 12/26	2	32423900,97	5576680	20
SCH-BK 9/26	2	32423925,75	5576674,88	20
SCH-BK 13/26	2	32423885,81	5576663	20
SCH-BK 14/26	2	32423855,71	5576672,42	30
SCH-BK 20/26	2	32423846,9	5576661,98	30
SCH-BK 17/26	2	32423861,44	5576657,27	20
SCH-BK 15/26	2	32423866,97	5576659,52	20

BK
DPH
GWM
KRB

Bohrung
Schwere Rammsondierung
Grundwassermessstelle
Kleinrammbohrung

Bauvorhaben:
Lahnwehre - Standort Scheidt

Planbezeichnung:
Lageplan

Anlage: 1

Projekt-Nr.: 35580

Datum: 21.01.2026

Maßstab: 1:1.1000

Bearbeiter: keine Angabe