


LS A-A'

M.d.H. 1: 100
M.d.L. 1: 1.000

220.00 m NHN▽

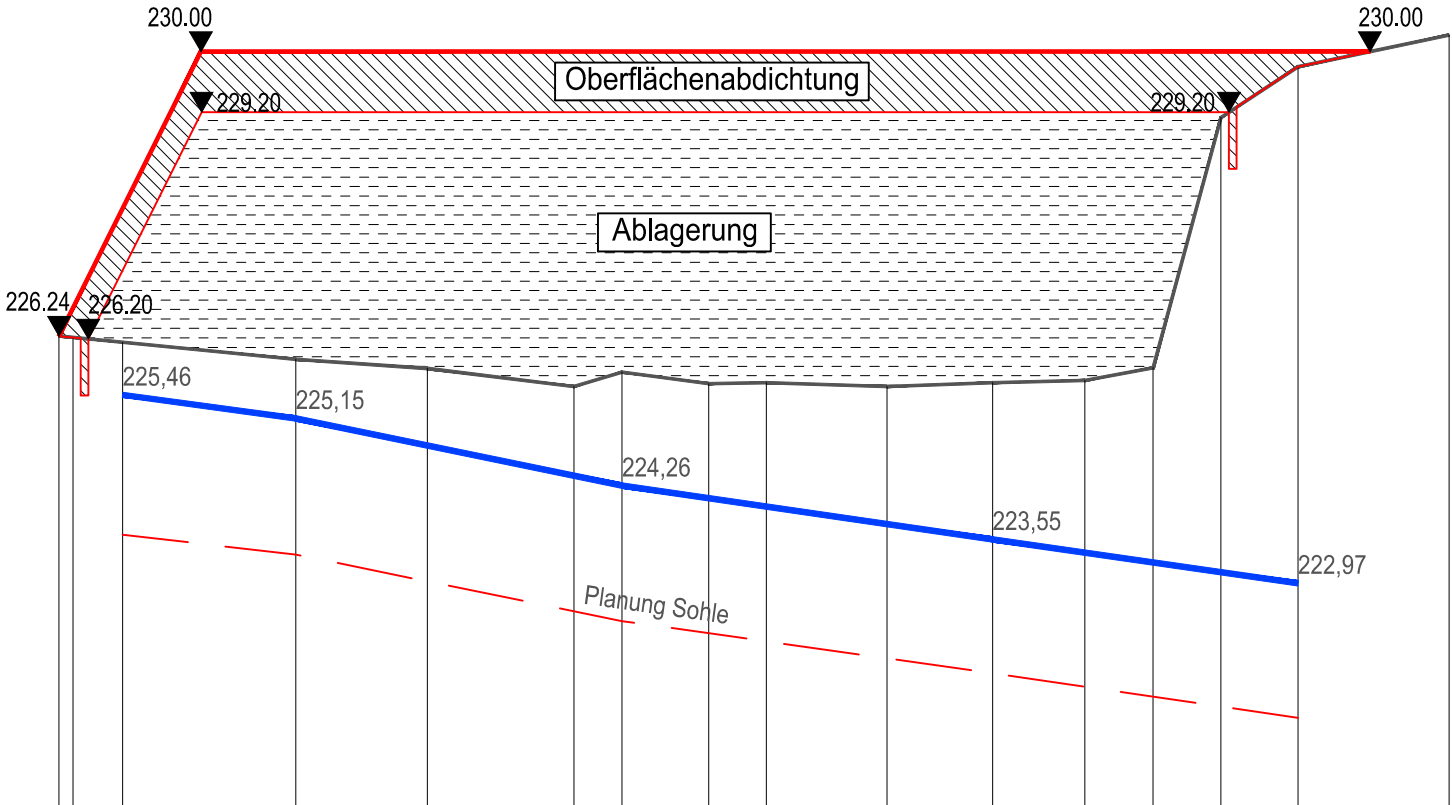

OK Gelände	[m NHN]	226.24	226.22	226.16		225.93		225.81		225.57	225.76	225.61	225.62		225.57	225.62	225.65	225.82	229.13	229.80	230.22
Station	[m]	-1.86	0.00	6.57		29.45		46.85		66.23	72.61	84.05	91.67		107.65	121.59	133.81	142.82	151.79	161.98	181.96
Profile		QP 1-1'		QP 2-2'		QP 3-3'		QP 4-4'		QP 5-5'											