


Regeldetail Fußleiste an GK-Wand
flächenbündig mit umlaufender Schattenfuge
Sockelleistenprofil auf GK-Platte geschraubt
Schattenfuge umlaufend h = 1 cm,
wandbündige Sockelleiste h/b = 9/0,9 cm, massiv Holz, aufgeklebt
alle Elemente Weiß RAL 9016 matt

Brandschutzwände (F20/F60/F90)
Doppelbeplanung in Ebene CW-Profil
Überlappung 3 cm

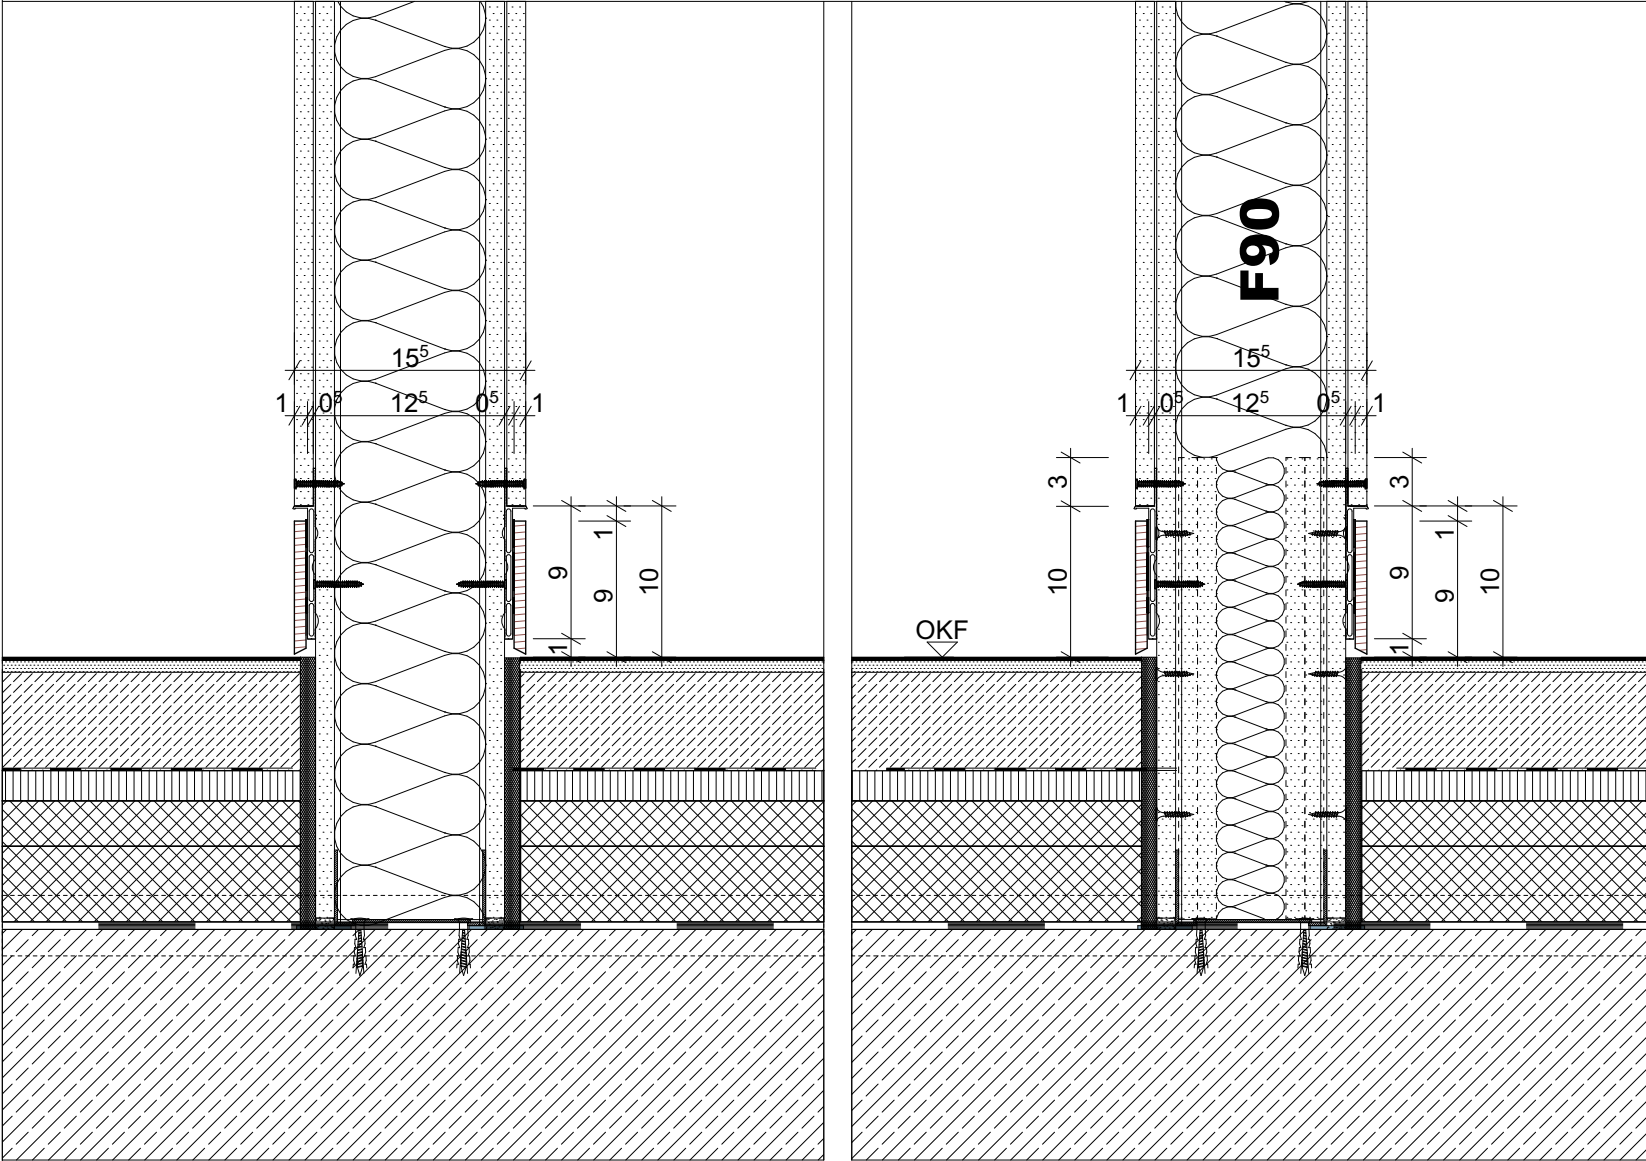

Vertikalschnitt

Alle Maße sind am Bau zu prüfen. Maßstimmigkeiten sind sofort mit dem Architekten zu klären. Für Maßfehler haftet allein der Auftragnehmer. Bei der Bauausführung sind die Planungen der Fachingenieure und die Angaben der Sonderfachleute zu beachten. Firmendetails und Firmenausführungszeichnungen gelten nur mit dem Genehmigungs-Vermerk des Architekten. Die Koordinierungspflicht des Auftragnehmers bleibt unberührt. Der Auftragnehmer ist verpflichtet, Zeichnungen in technischer Hinsicht verantwortlich zu prüfen. Hierzu gehören auch gültige, vollständige Pläne von Fachplanern. Konstruktions- und fertigungstechnische Bedenken sind Architekten und Bauleitung rechtzeitig vor Ausführungsbeginn schriftlich mitzuteilen und zu begründen.

Alle Stahlteile sind mit Korrosionsschutz zu versehen.



OK FF



OK RF



OK FF



OK RF



OK FF