


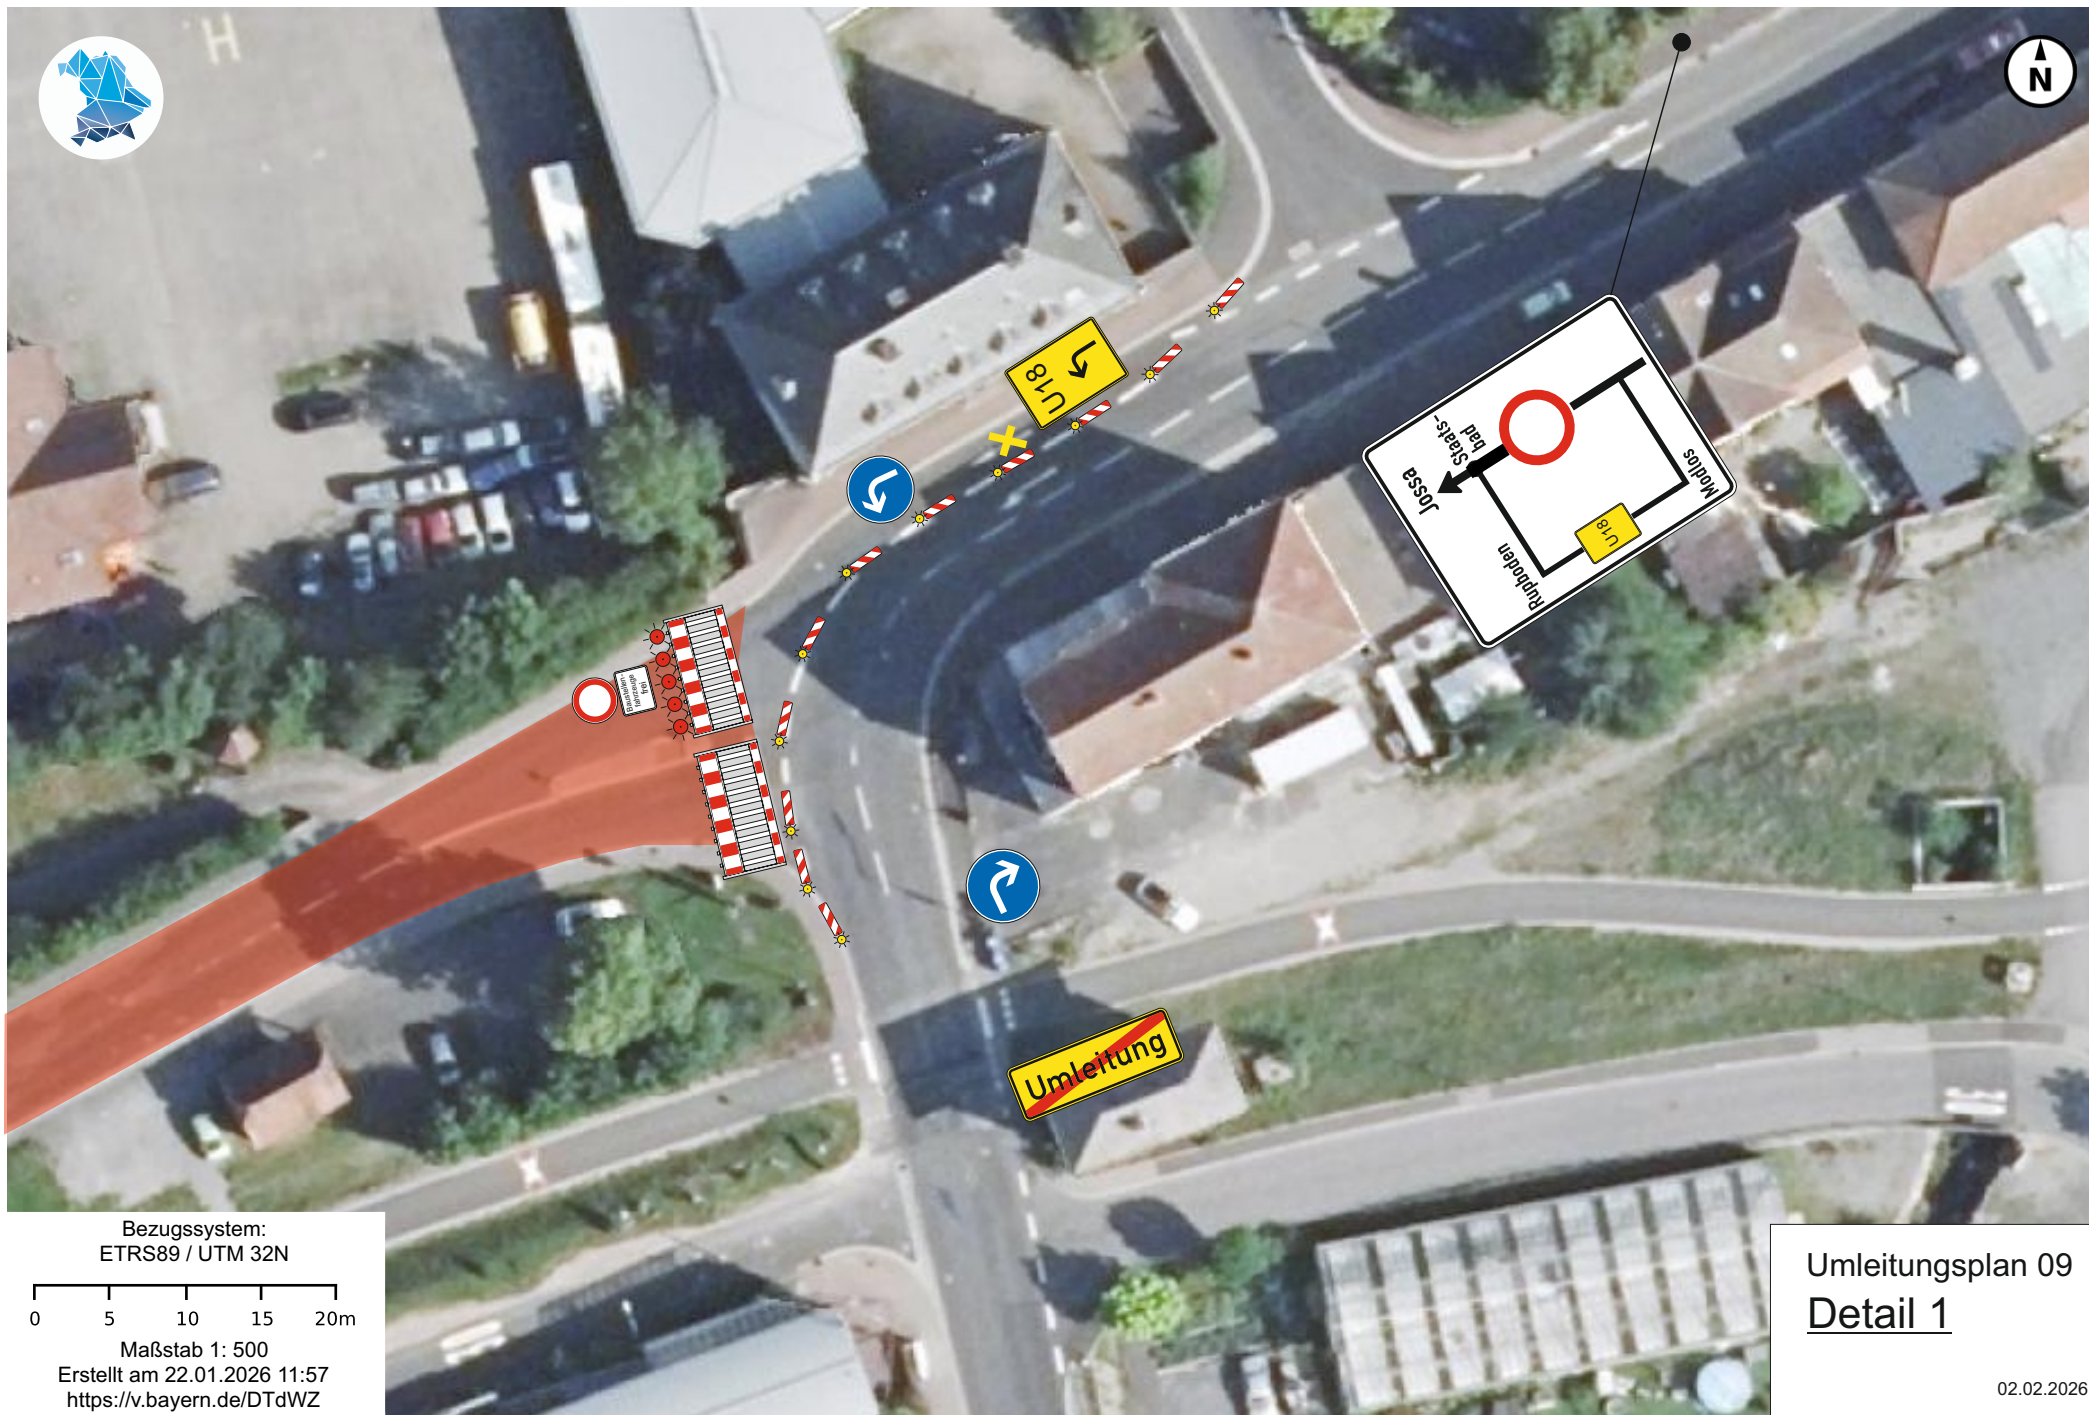

Bezugssystem:
ETRS89 / UTM 32N

0 5 10 15 20m

Maßstab 1: 500
Erstellt am 22.01.2026 11:57
<https://v.bayern.de/DTdWZ>

Umleitungsplan 09
Detail 1

02.02.2026