


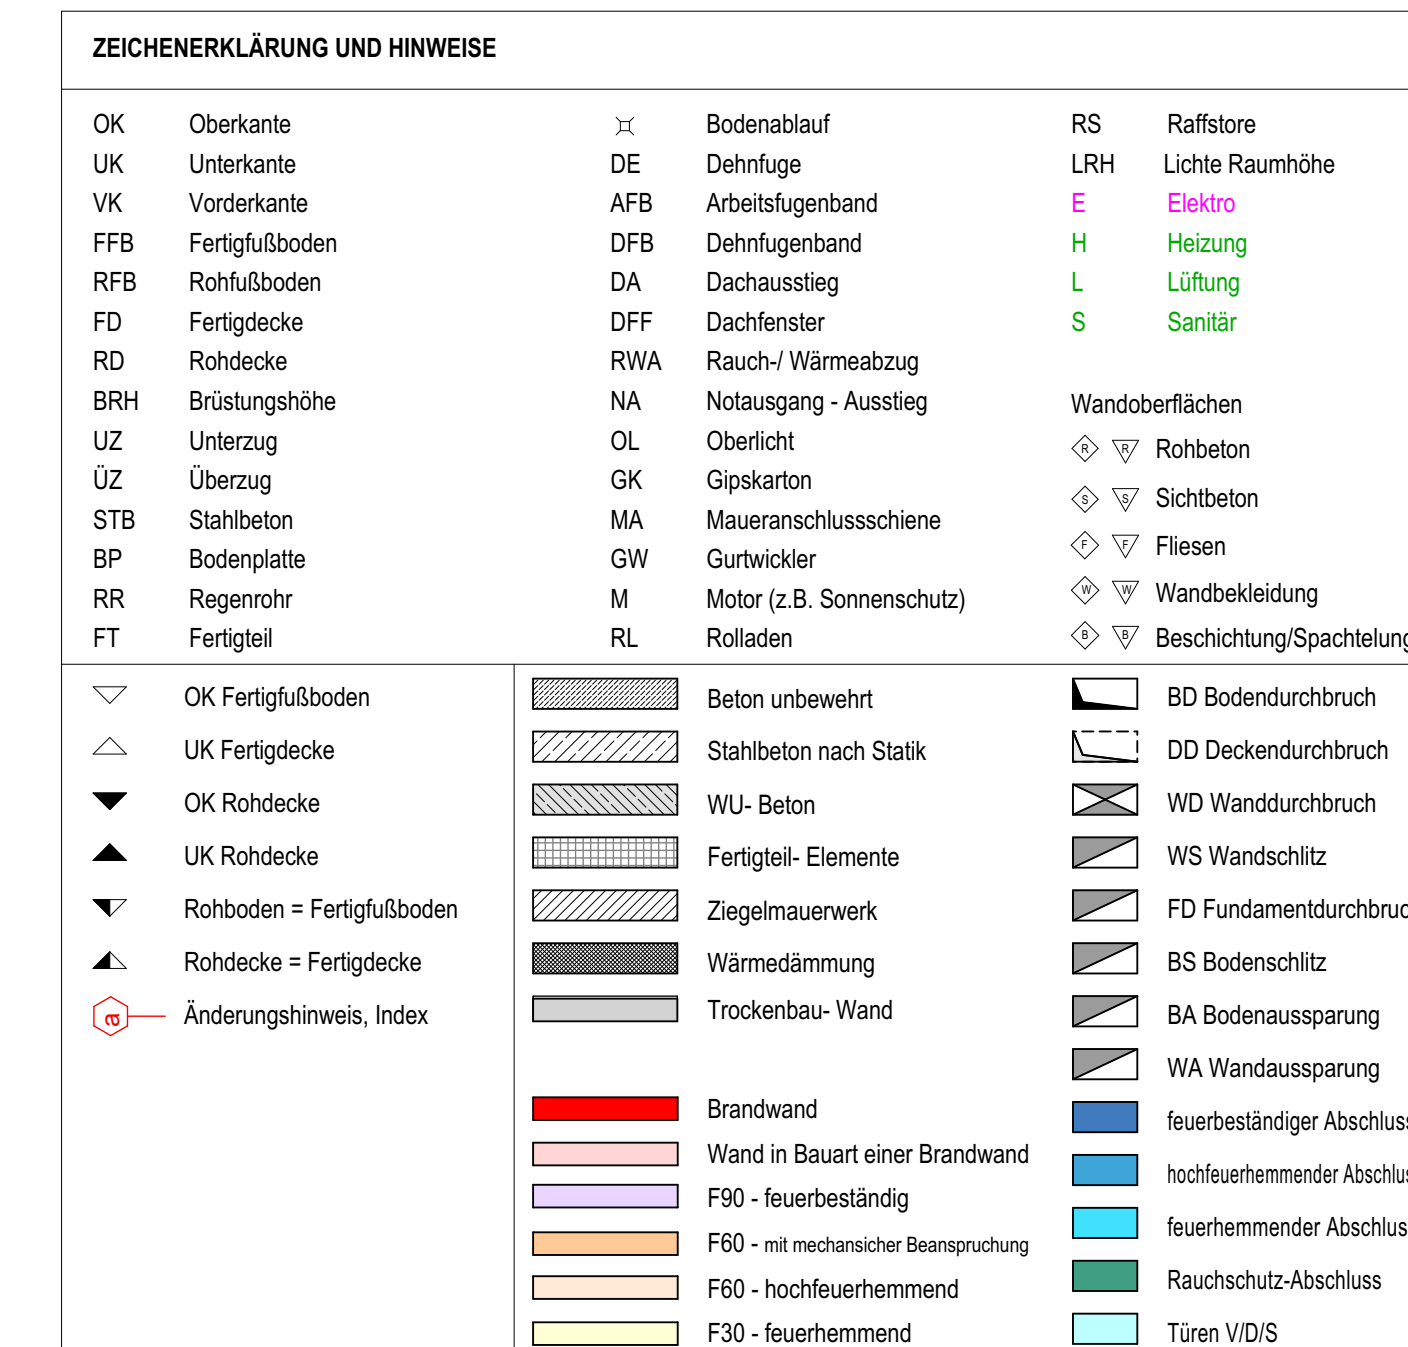

AUSSPARUNGSPÄNE SIND DURCH ELT- UND HLS-FACHFIRMEN ZU
ERSTELLEN UND BEI DER AUSFÜHRUNG ZU BEACHTEN!

[illegible]

Ausführungsplanung	25675
--------------------	-------

902v_Schnitt

Plannummer
CCT_L5_ARC_BT0_902v_Schnitt

± 0,00 = OK FFB EG = 597,80m üNNH

Bauvorhaben
Neubau Campus Chiergau
Gabelsbergerstraße 1
63278 Trautstein
FL.Nr.: 1942/030; 1943/02; 1941/30; 1941/40; 1941/41; 1941/42; 1941/43; 1941/46; 1950/02; 1950/03; 1950/04; Auftraggeber Chiemgau Invest Papst-Benedikt-XVI.-Platz 83278 Traunstein		
Planersteller DA	Datum 18.03.2026	Plat 25675_OCT_Neubau Campus Chiemgau