


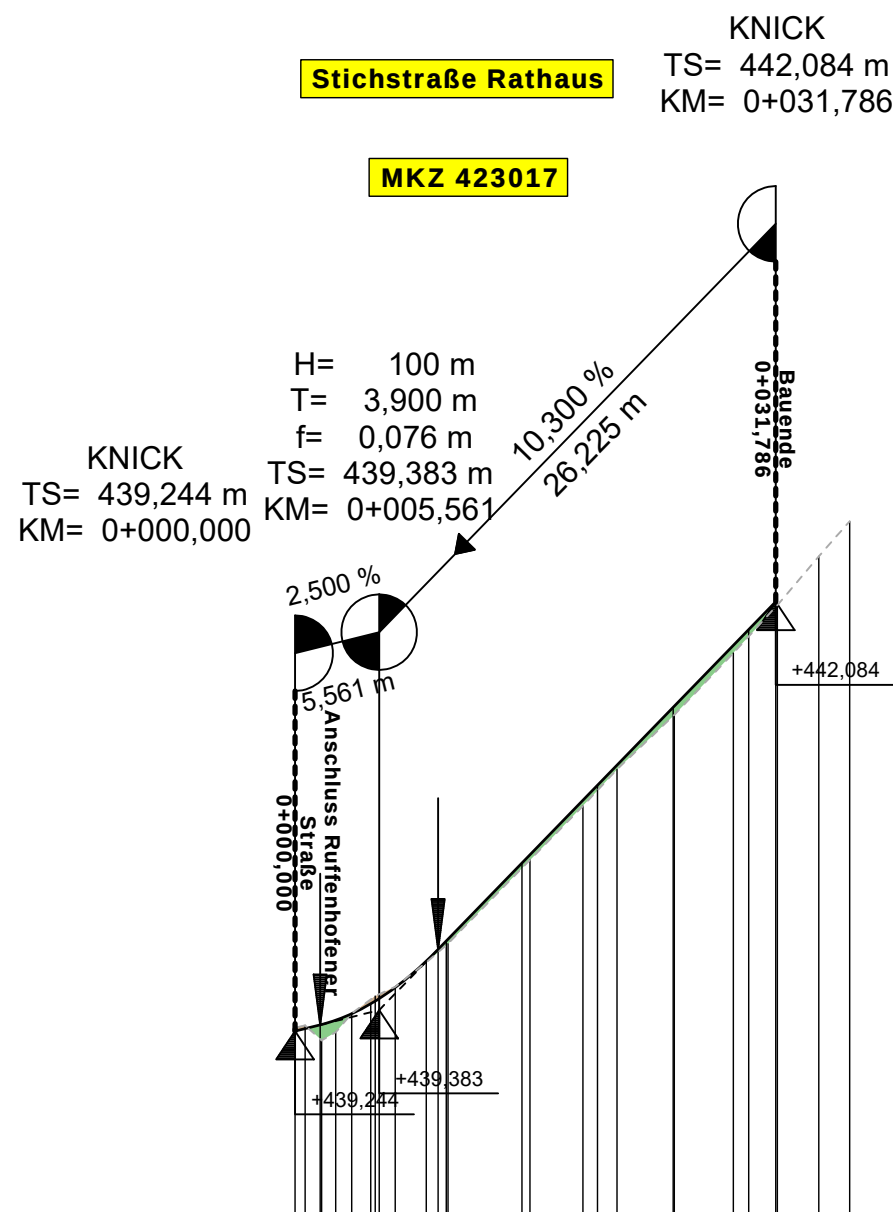


M = 1:500/50
NHN 438,00

Gradiente	439,29 1,66 439,42 5,00 439,46 5,56 439,78 9,46 439,84 10,00 440,36 15,00 440,87 20,00 441,39 25,00 441,90 30,00 442,08 31,79
best. Gelände	439,27 0,00 439,28 0,66 439,18 1,75 439,24 2,68 439,36 3,75 439,48 5,30 439,54 6,83 439,70 8,67 439,82 10,11 440,38 15,53 440,73 19,04 440,84 20,00 440,98 21,30 441,34 25,08 441,74 28,99 442,06 31,90 442,38 34,63 442,62 36,68

Station 0+000

Zeichenerklärung

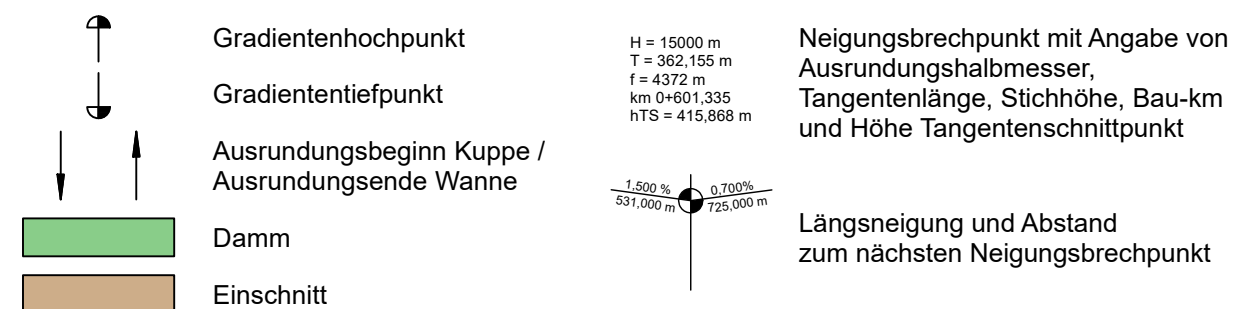

Vorhabensbezeichnung: Dorferneuerung Aufkirchen 2 Gemeinde Gerolfingen	Anlage: 4.9	
	Plannummer:	2022115 / Höhenplan_Stichstraße_Rathaus_Ausschreibung.PLT
	Leistungsphase: Ausschreibung	
Planbezeichnung: Höhenplan 9 Stichstraße Rathaus MKZ 423017	Maßstab: 1:500/50	Index / Datum: 00 / 25.02.2026
Vorhabensträger: Teilnehmergemeinschaft Aufkirchen 2		Entwurfsverfasser:
..... (Datum) (Unterschrift)		 (Datum) (Unterschrift)