


20	60	2	40.5	7.245	65	2.935	40.5	2
			11.64					

D
F
G

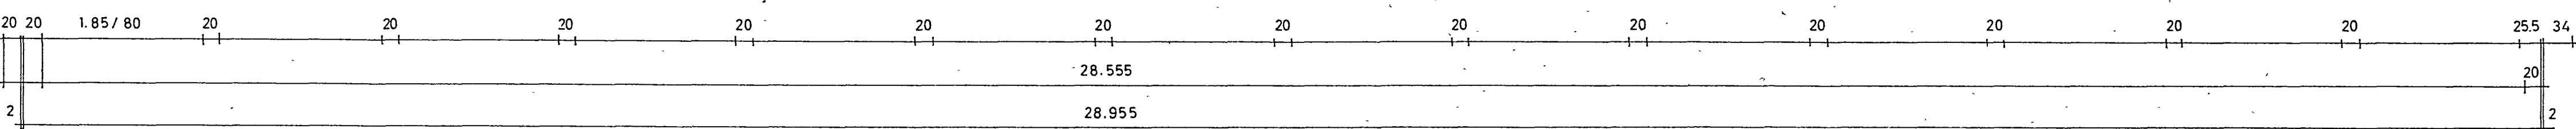

KLASSENTRAKT	
BAUTEIL VII	
PL. NR.	27b
M	1/50
MAI 1962	

3 - SCHULSTR. 60 - TEL. 85 17 31
 CHEFFEL-STR. 15 - TEL. 33 51 49