


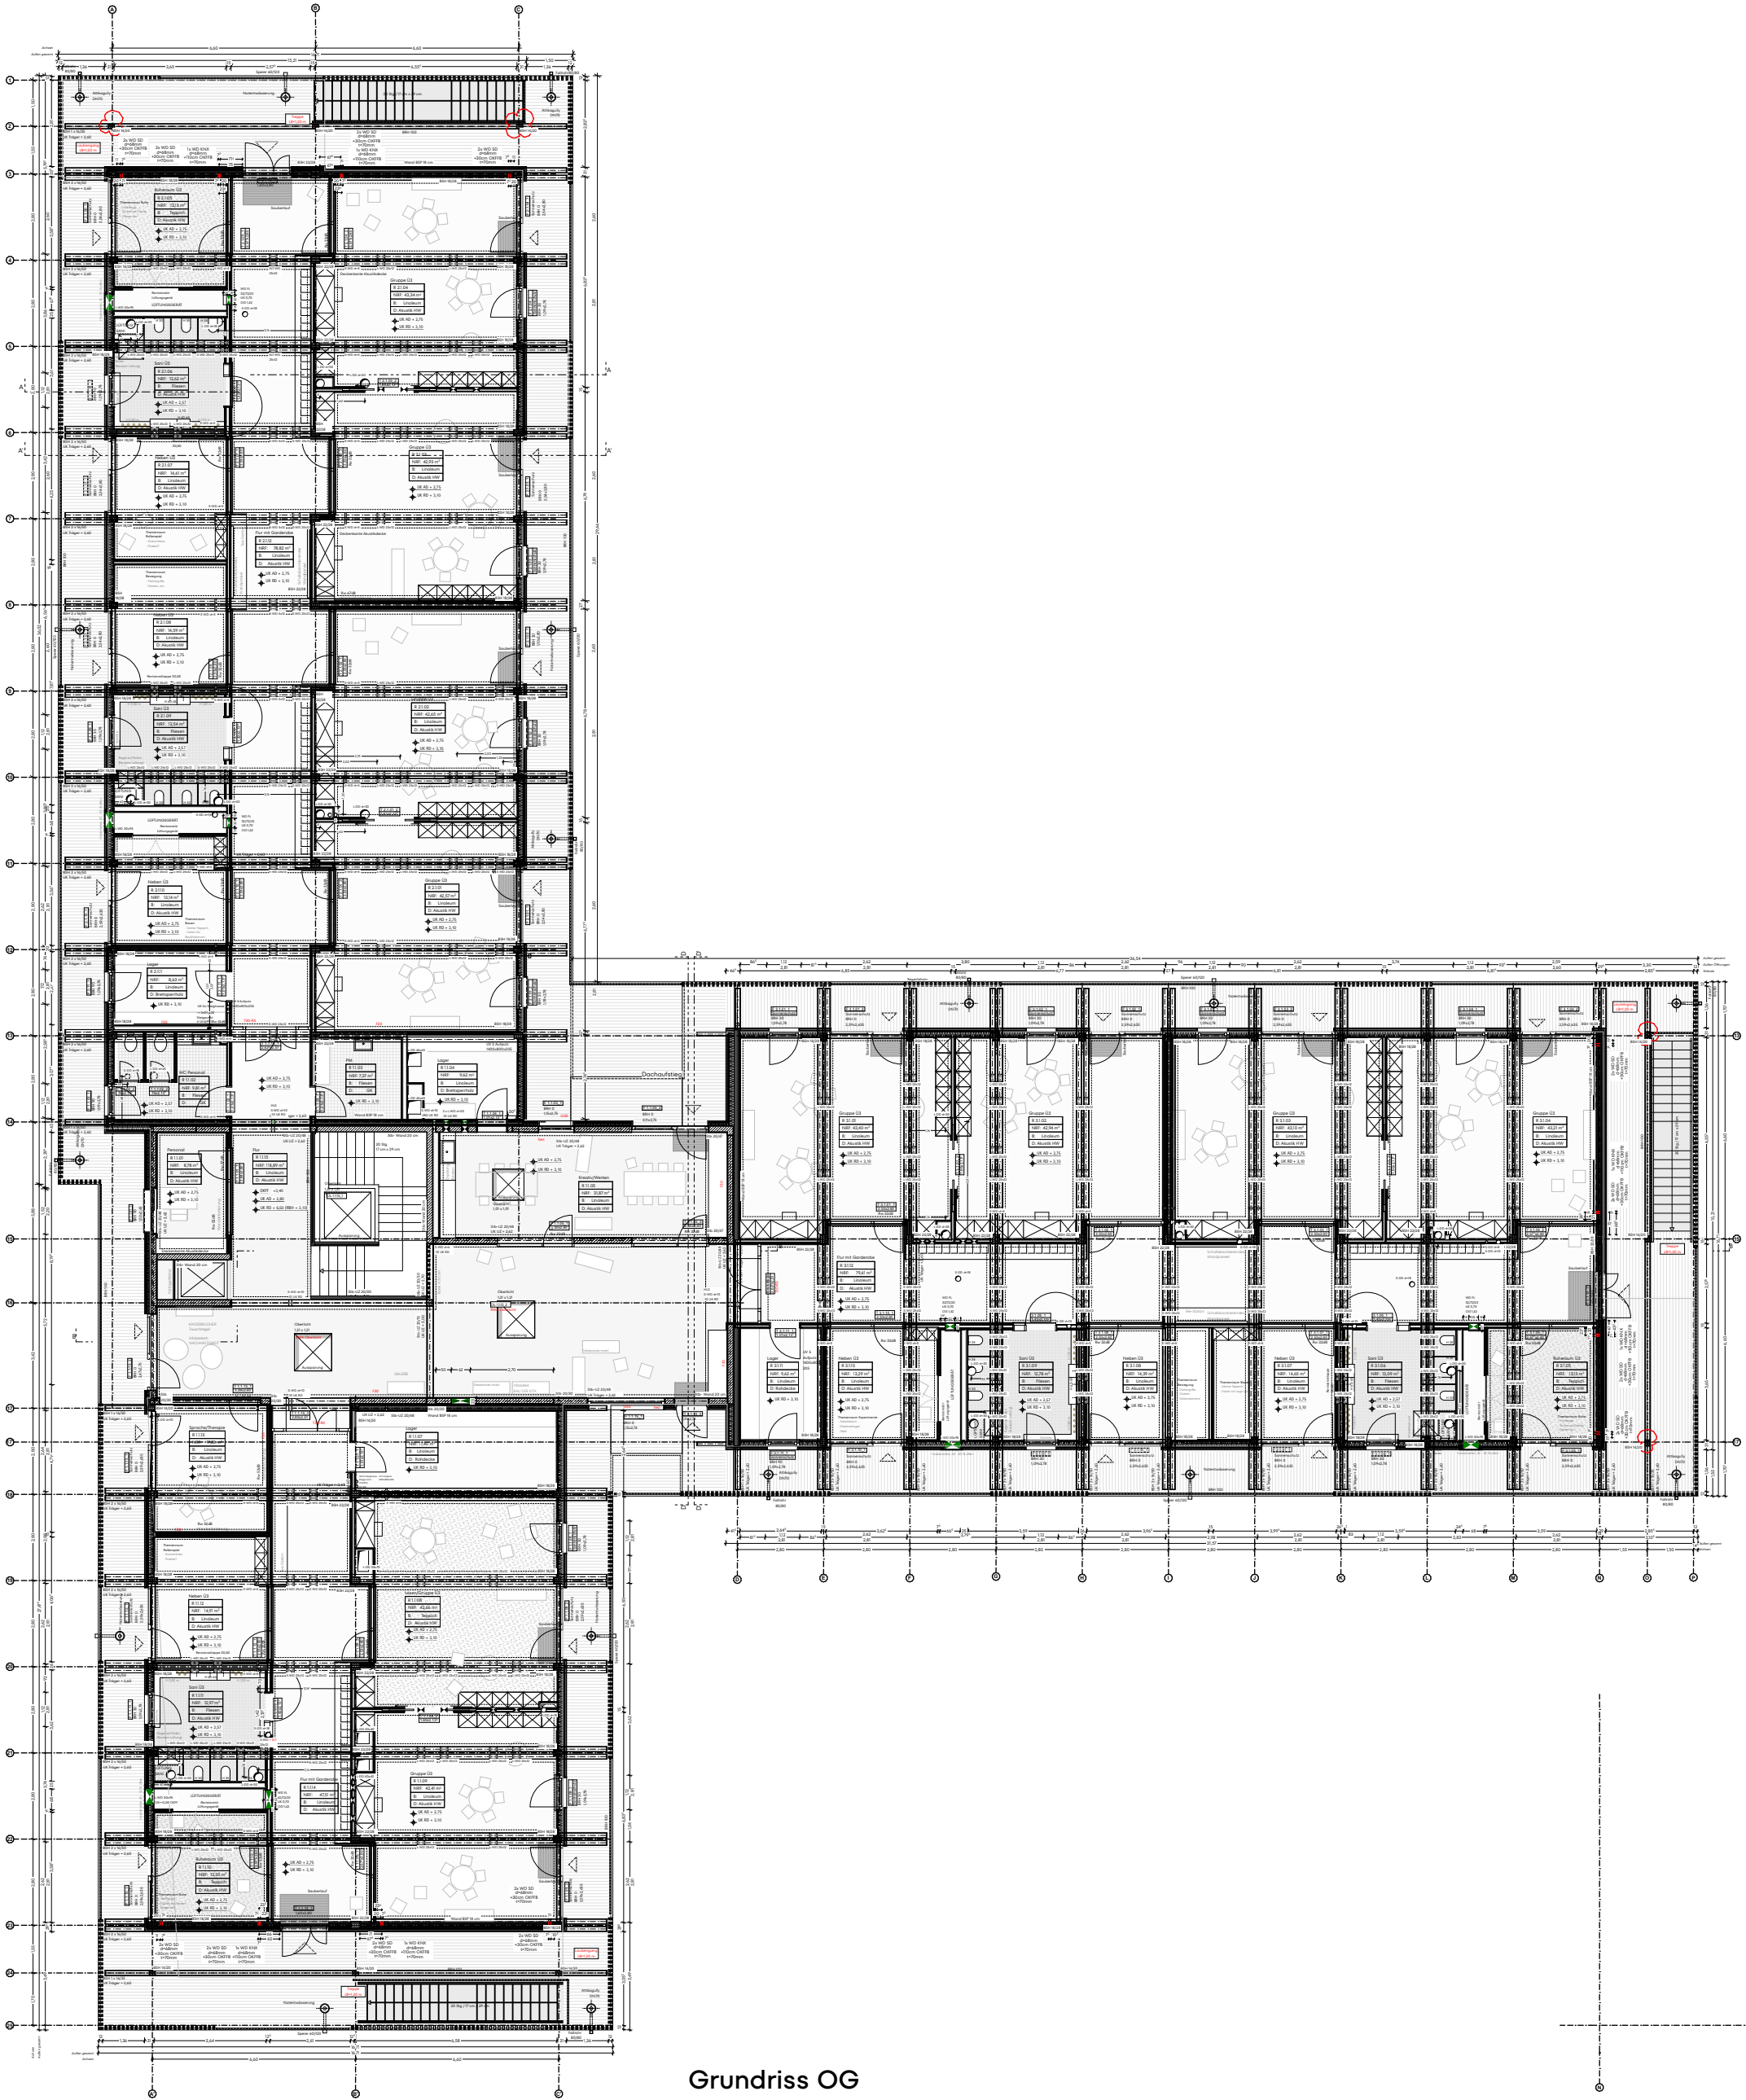

Grundriss OG
M 1:200