


Nr	x	y
1	-20.802	-4.750
2	-18.077	4.750
3	-21.556	-3.750
4	-19.404	3.750
5	-22.309	-2.750
6	-20.731	2.750
7	-23.491	-1.250
8	-23.104	.100
9	-25.656	-4.750
10	-25.656	-3.750
11	-25.656	-2.750
12	-25.656	-1.250
13	-23.104	.100
14	-23.104	2.750
15	-23.104	3.750
16	-23.104	4.750

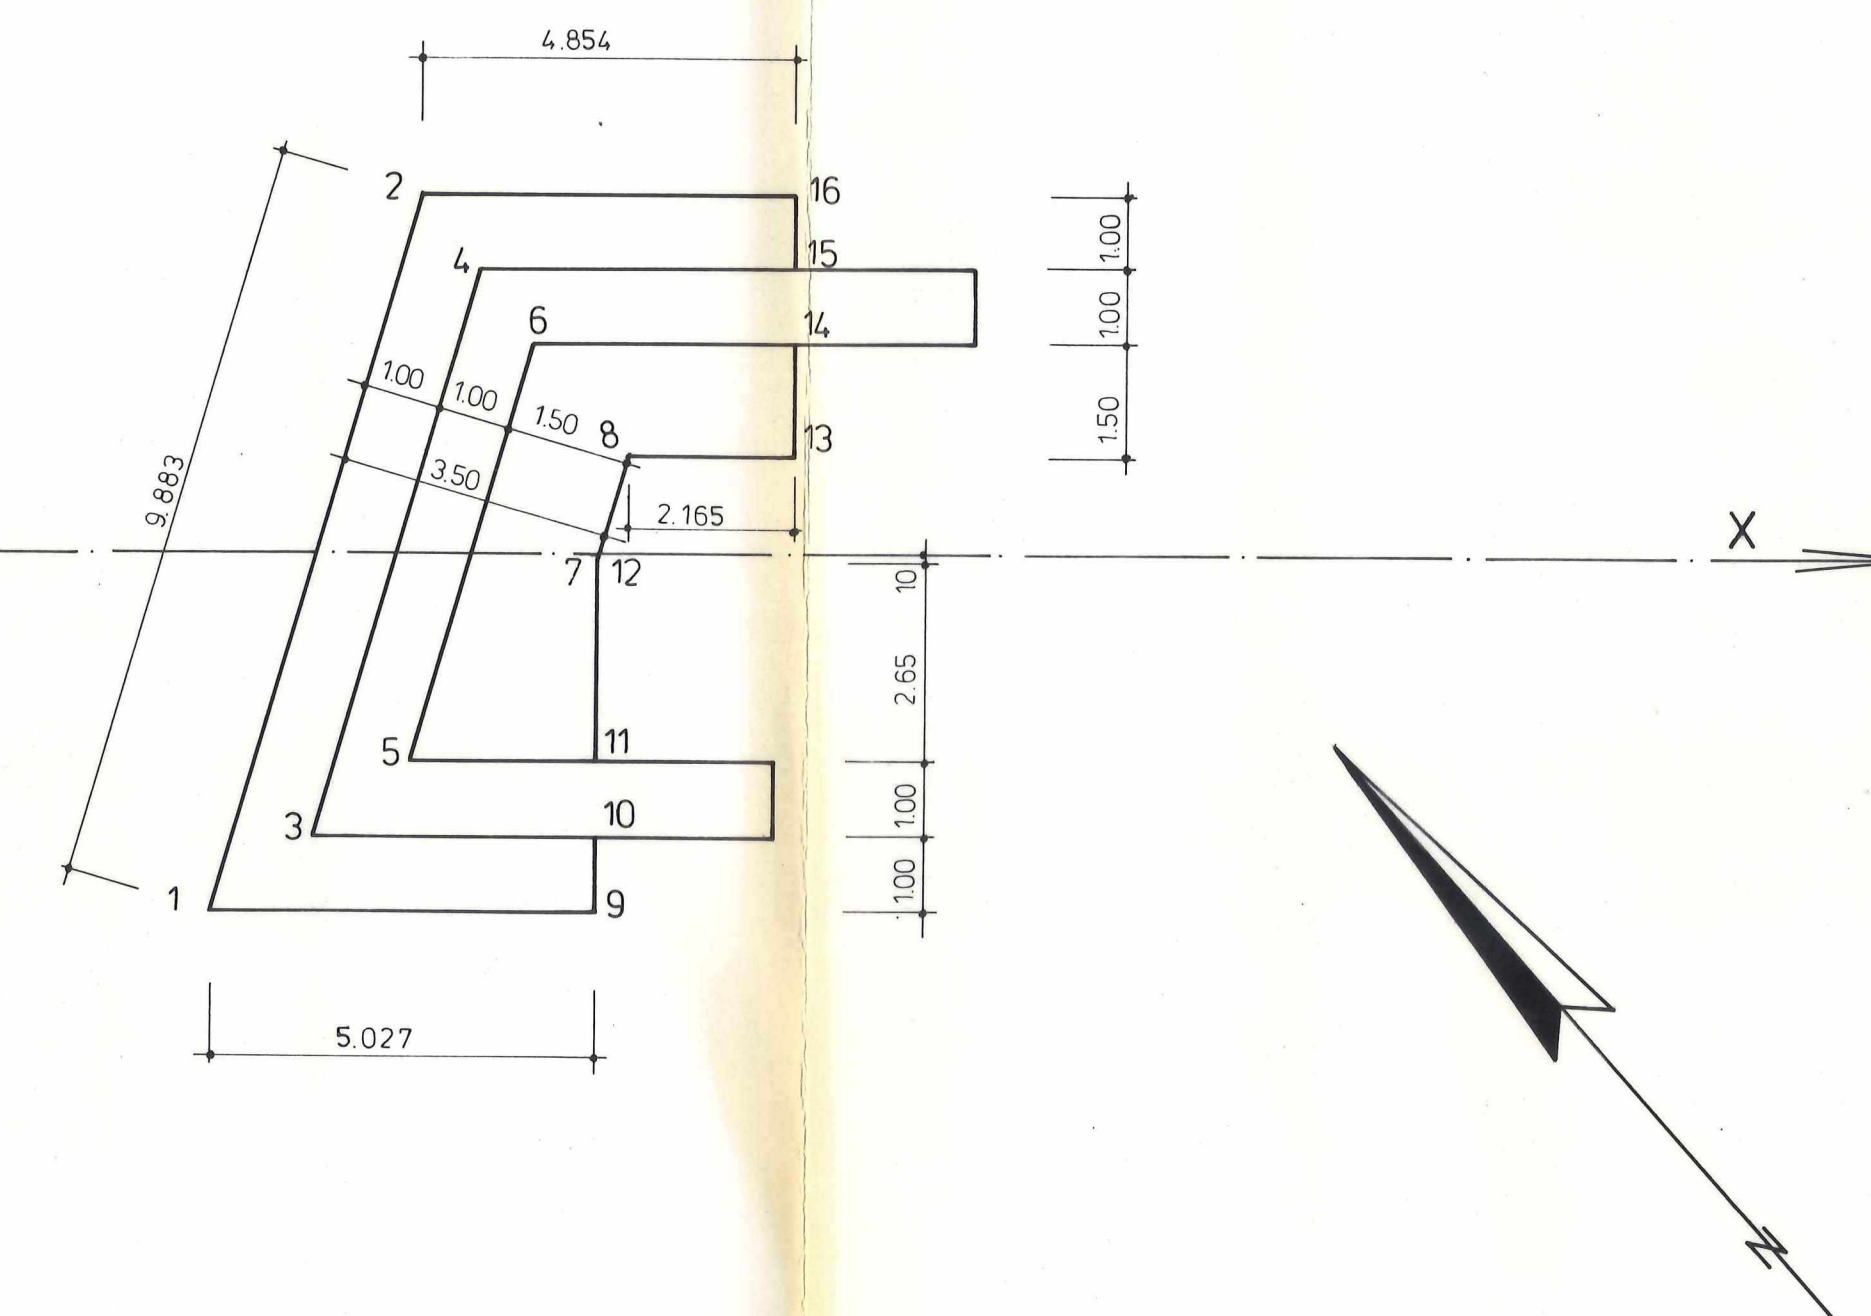

Nr	x	y
1	18.077	-4.750
2	20.802	4.750
3	19.404	-3.750
4	21.556	3.750
5	20.731	-2.750
6	22.389	2.750
7	23.104	-1.100
8	23.491	1.250
9	23.104	-4.750
10	23.104	-3.750
11	23.104	-2.750
12	23.104	-1.100
13	25.656	1.250
14	25.656	2.750
15	25.656	3.750
16	25.656	4.750

Meppen, den 9.6.82

ASNA		E 6c	
PRÜFINGENIEUR		E 6	
INDEX		ÄNDERUNG	
DATUM		gez.	gepr.
Straßenbauverwaltung des Landes Niedersachsen		Bauunternehmung Bernhard Becker Dieselstr. 8, 4740 Meppen / Tel. 05931/174	
Bauwerk 7851	A 28 Bunde (NL. Grenze) - Westerstede Str. Abschn. Filsum (B 72n) - Westerstede (L 15n) Überführung Ihauser Damm in Bau - km 53+217.20		
Bauteil	Blatt Nr. 2		
Absteckplan	Maßstab	gez.	Ko
	1:100	bearb.	April 85
		gepr.	
		ges.	