



BAB A3 Frankfurt Nürnberg Schemaplan D 215 L

Bauphase I km 214,500 - 217,150

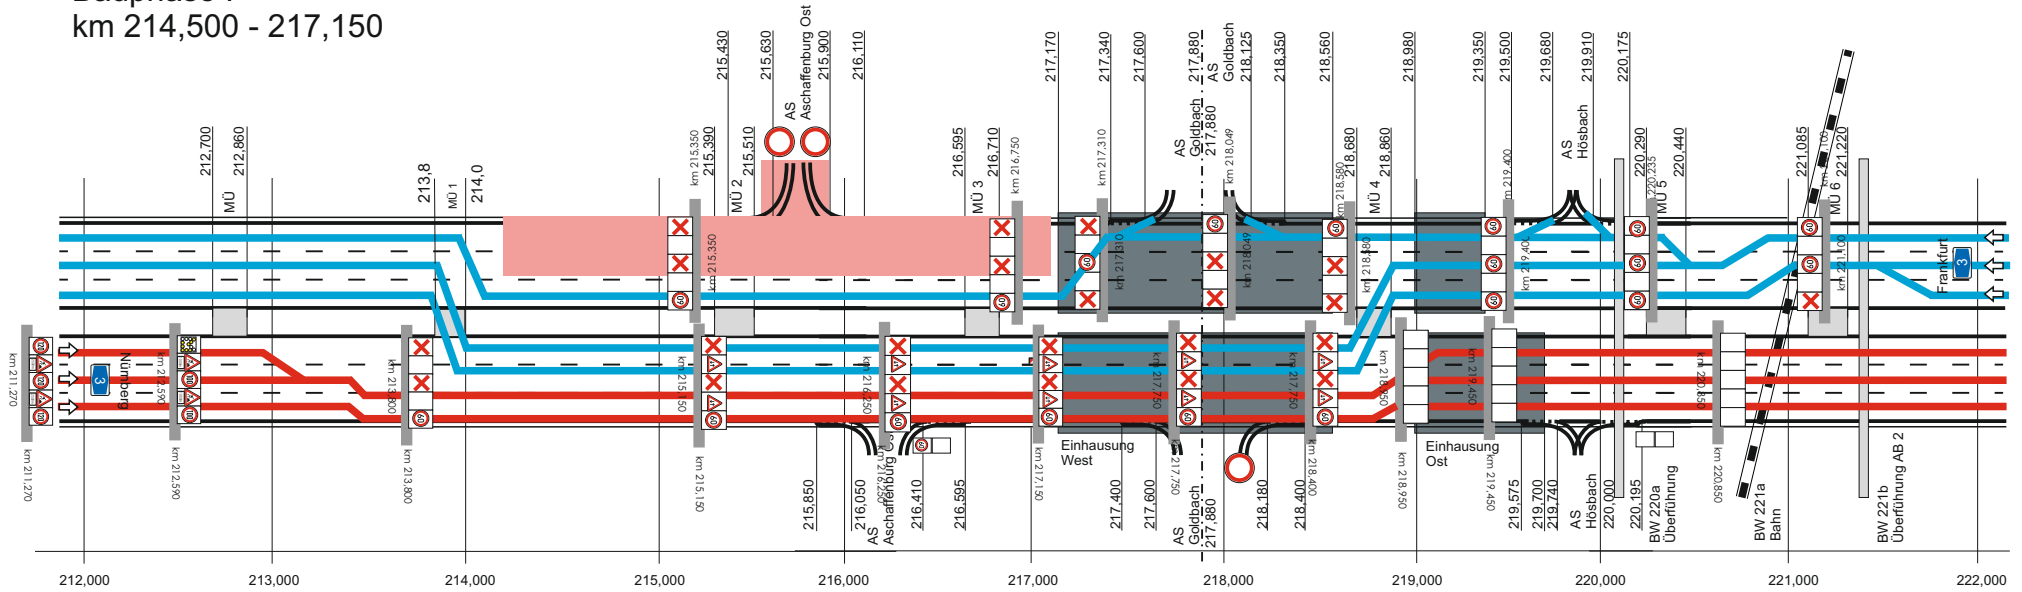

AS Bessenbach

Bauphase II km 214,500 - 217,150

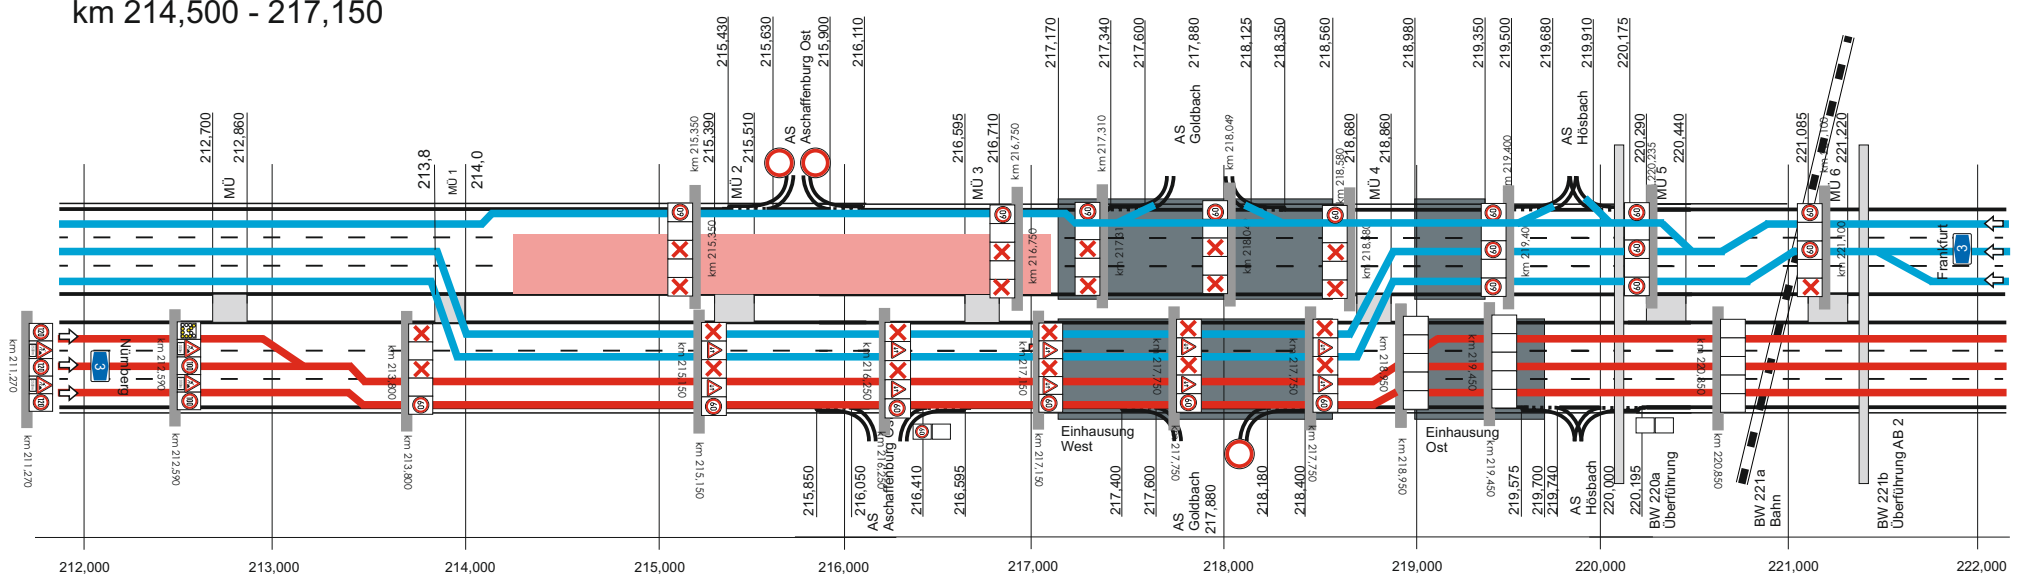

AS Bessenbach