

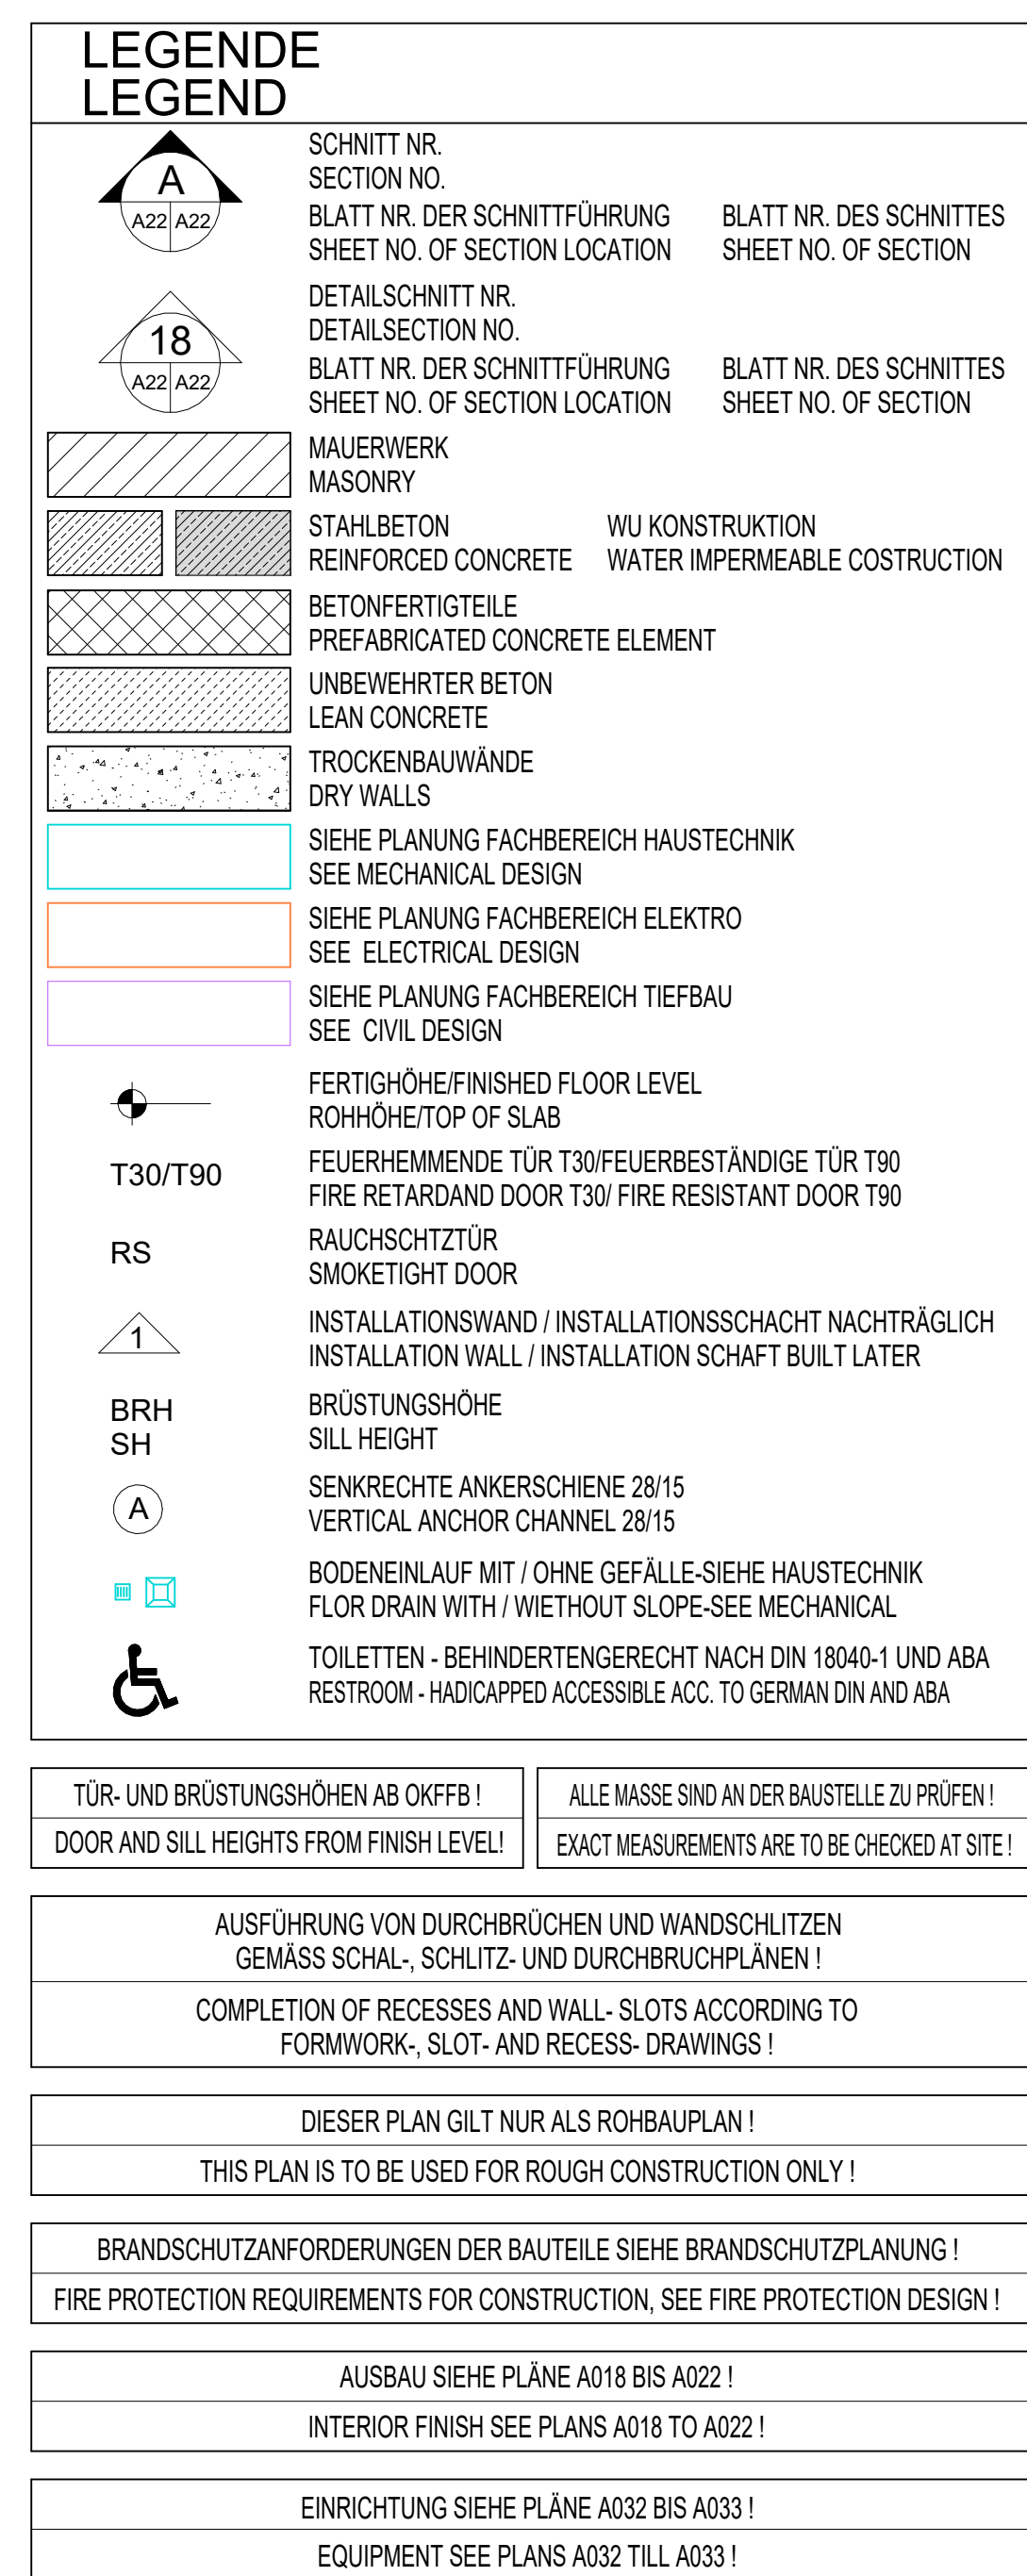


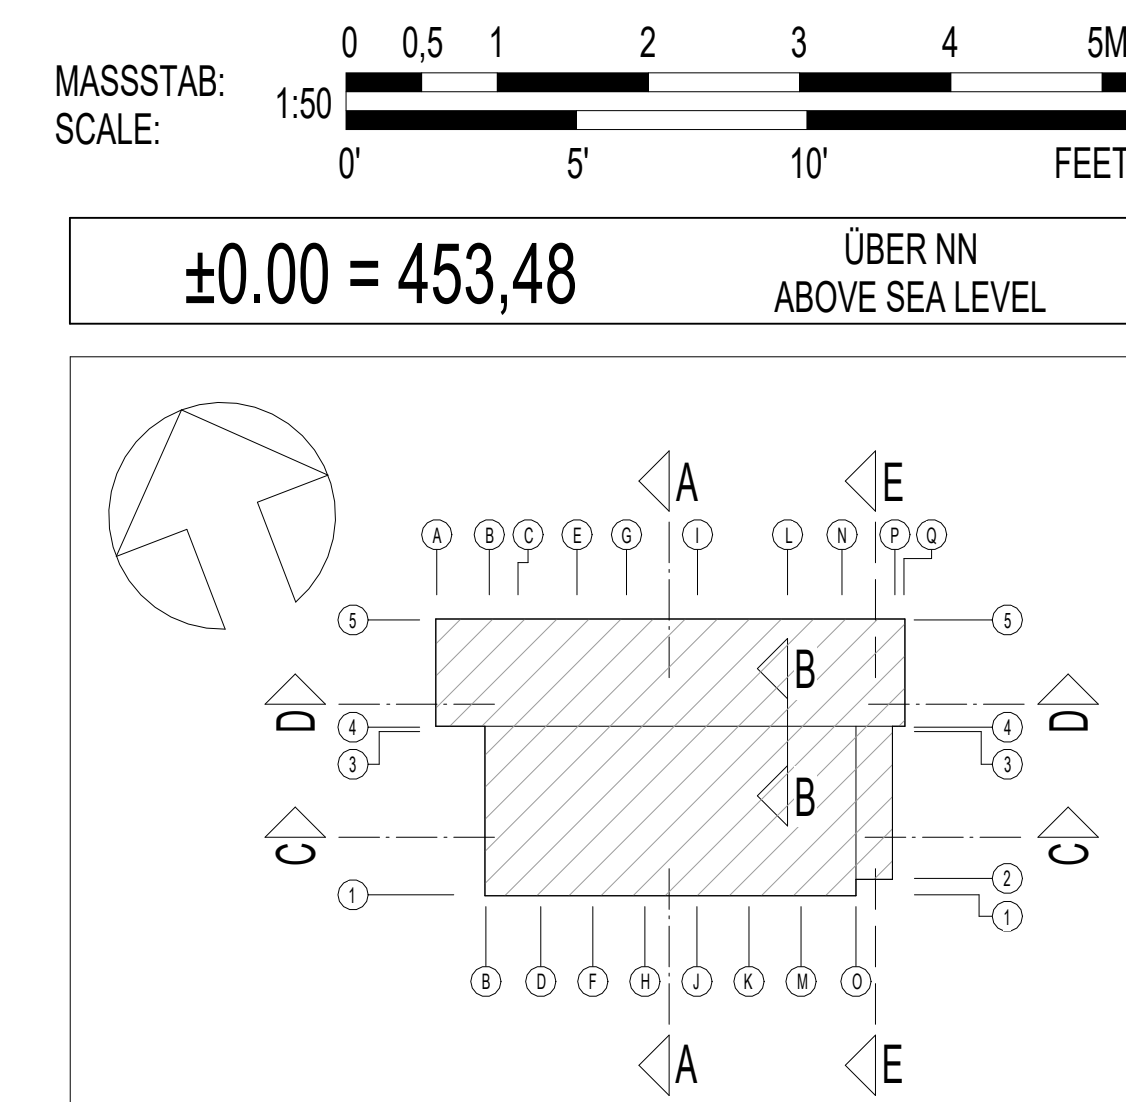

Architectural section drawing showing a cross-section of a building facade and interior. The drawing includes a climbing rope system (Kletterseil) and a multi-purpose turf area (124c Multifunktion - Kunstrasen Multi-Purpose Turf). The interior features a radiant ceiling panel (Deckenstrahlplatte) and an acoustic ceiling (Akustikdecke). The structure includes a beam (Balken 12/24) and gypsum plasterboard (Gipskartondecke F30). The exterior shows a wooden timber (Leimholzbinde 24/180 cm) and a ventilation duct (Lüftungsrohr). The drawing also includes a strength office (129 Büro Kraft (3x) Strength Office (3x)) and a drainage system (Drainage (Planung) and Drainage (see civil) for heights see C005). The drawing is labeled with various dimensions and elevations, including +11.953, +6.89, +6.885, +4.645, +2.24, +4.96, +2.30, +4.70, +1.20, +1.80, +2.4, +1.80, +2.635, +1.380, +0.000, -0.120, -0.370, -1.060, and -0.010. A dashed line indicates the existing terrain (Gelände vorhanden Existing Terrain) according to a soil expert (Feisverlauf vorh. gem. Bodengutachten Existing Terrain according soil Expert).

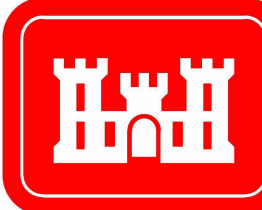

INDEX	ÄNDERUNG/ERGÄNZUNG						BEARBEITER	DATUM	
U.S. ARMY CORPS OF ENGINEERS EUROPE DISTRICT APO 09449 Konrad-Adenauer-Ring 39, 65187 Wiesbaden									
Korrigierte AFU-Bau / Corrected Final Design - 10/2025									
Landesbetrieb Liegenschafts- und Baubetreuung									
LBB-Niederlassung Idar-Oberstein									
Am Richenberg 65 55743 Idar-Oberstein Telefon: (06781) 405-0 Telefax: (06781) 405-190 E-MAIL: postfach.idaroberstein@lbbnet.de									
PROJECTMANAGEMENT / PROJECT MANAGEMENT							BAUMASSNAHME / PROJECT		
							Baumholder Smith Barracks		
							Human Performance Training Center		
PROJEKTLEITUNG / PROJECT LEADER									
PROJECTBEARBEITUNG A/I / PROJECT PROCESSOR A/I							PLANBEZEICHNUNG / DRAWING TITLE		
							Schnitt C		
A / I							Section C		
							092241 FY23		
							SHEET OF		
							W912GB-20-C-0012		
PROJEKTBEARBEITUNG / PROJECT PROCESSOR							DLIN AO 841 x 1189 1,00 qm		
SAP	GEB.	BT	PHASE	SP	BLATT	INHALT	SICHT	NOGSTAB	FILIAAT
202004037	HPTCO	60	A	2.02	A--	SC A	0050	A02A	