

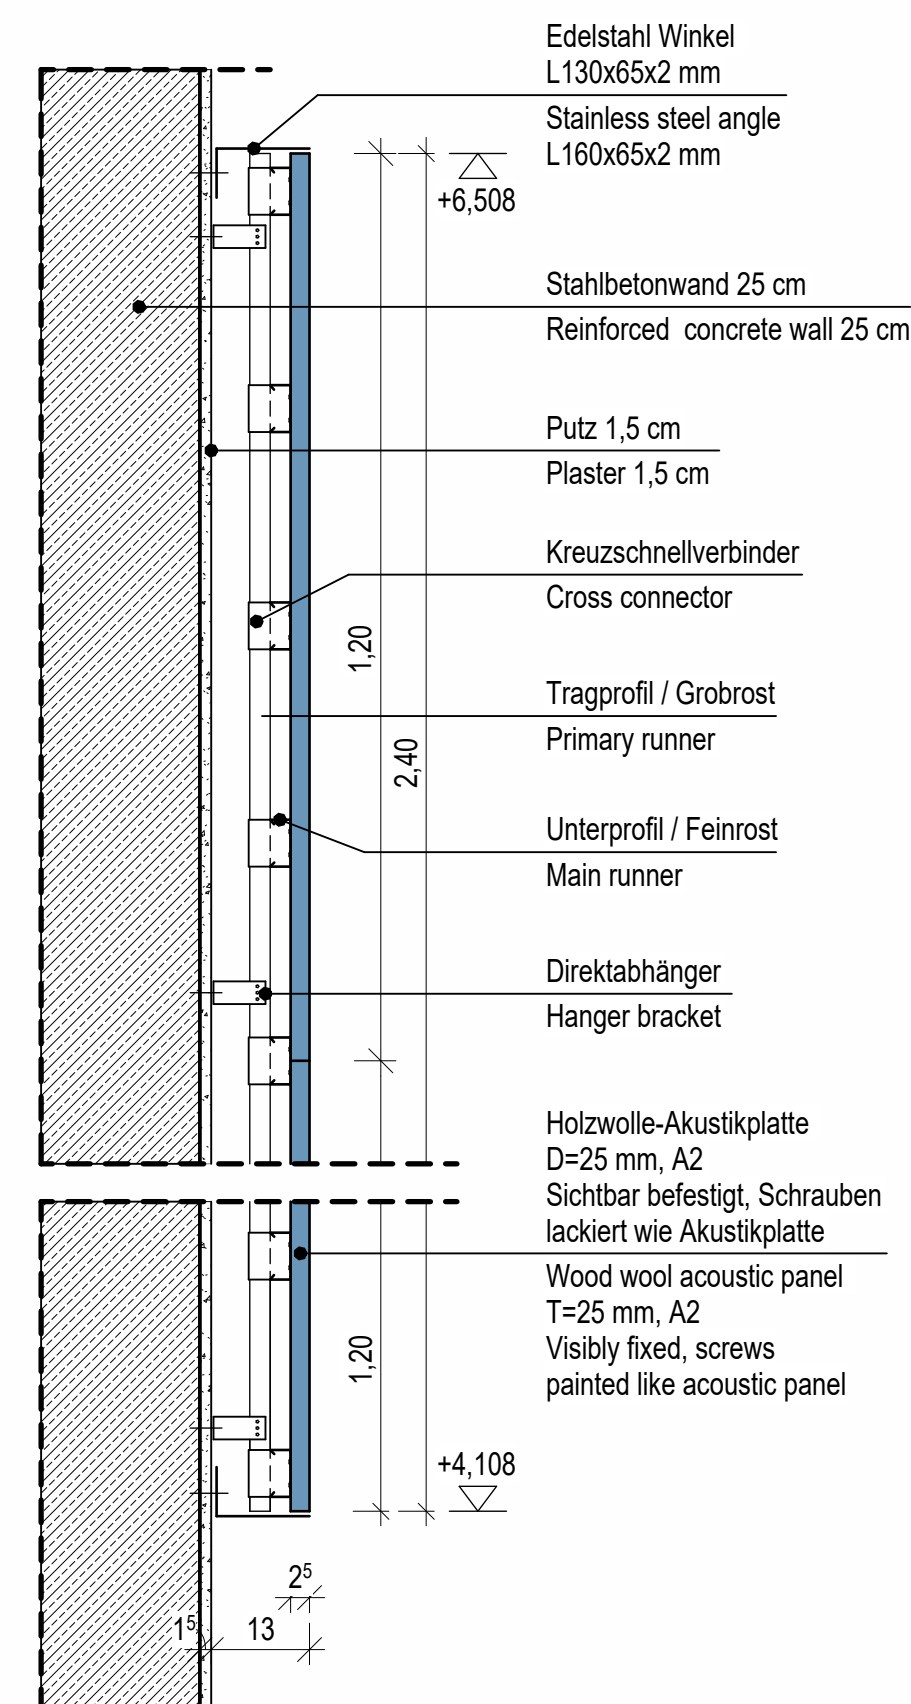


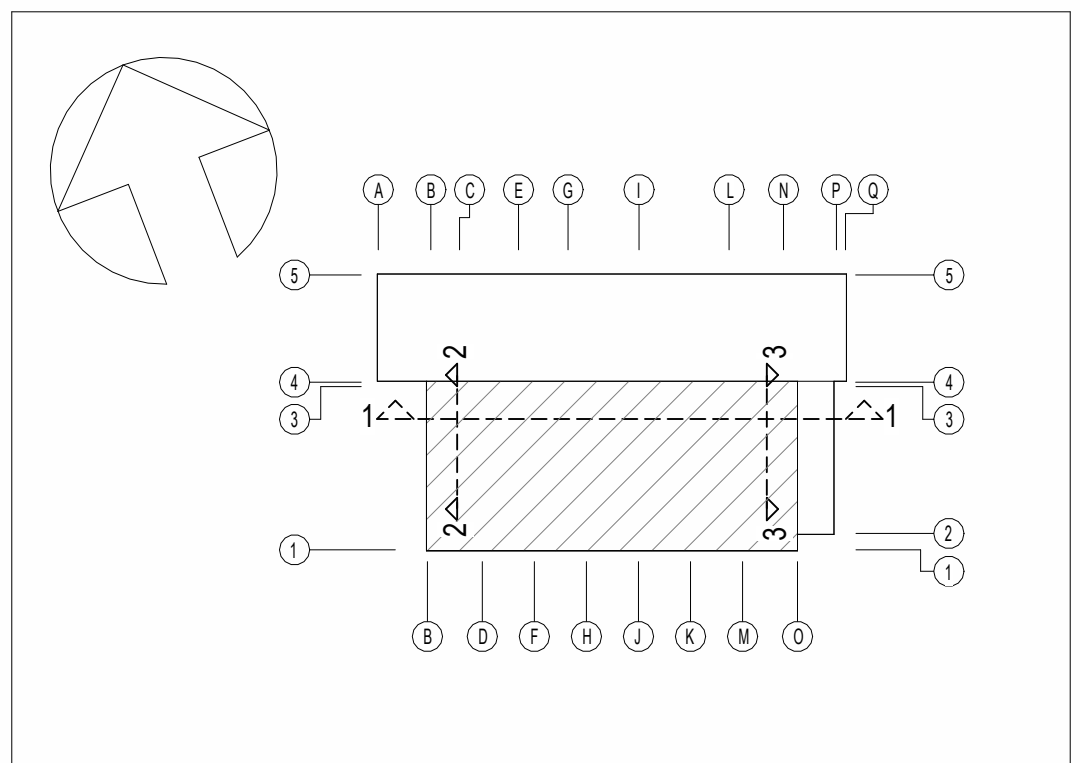


21 Detail Akustikplatten / Detail Acoustical Boards
M 1:10

LEGENDE LEGEND		
FARBEN DER AKUSTIKPLATTEN COLORS OF ACOUSTIC PANELS		
	WINDBLAU WIND BLUE	RAL 260 80 15
	MATTEBLAU MATT BLUE	RAL 260 70 20
	LUPINIENBLAU LUPINE BLUE	RAL 260 60 25
	BIEDERMEIERBLAU BIEDERBEIER BLUE	RAL 260 50 25
	EMALLEBLAU ENAMEL BLUE	RAL 260 40 25

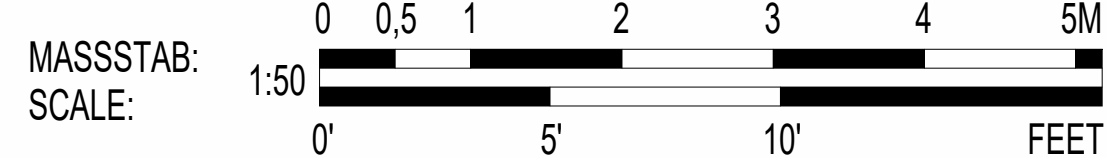

±0.00 = 453,48 ÜBER NN
ABOVE SEA LEVEL

Wandabwicklung Trainingshalle (1)
M 1:50

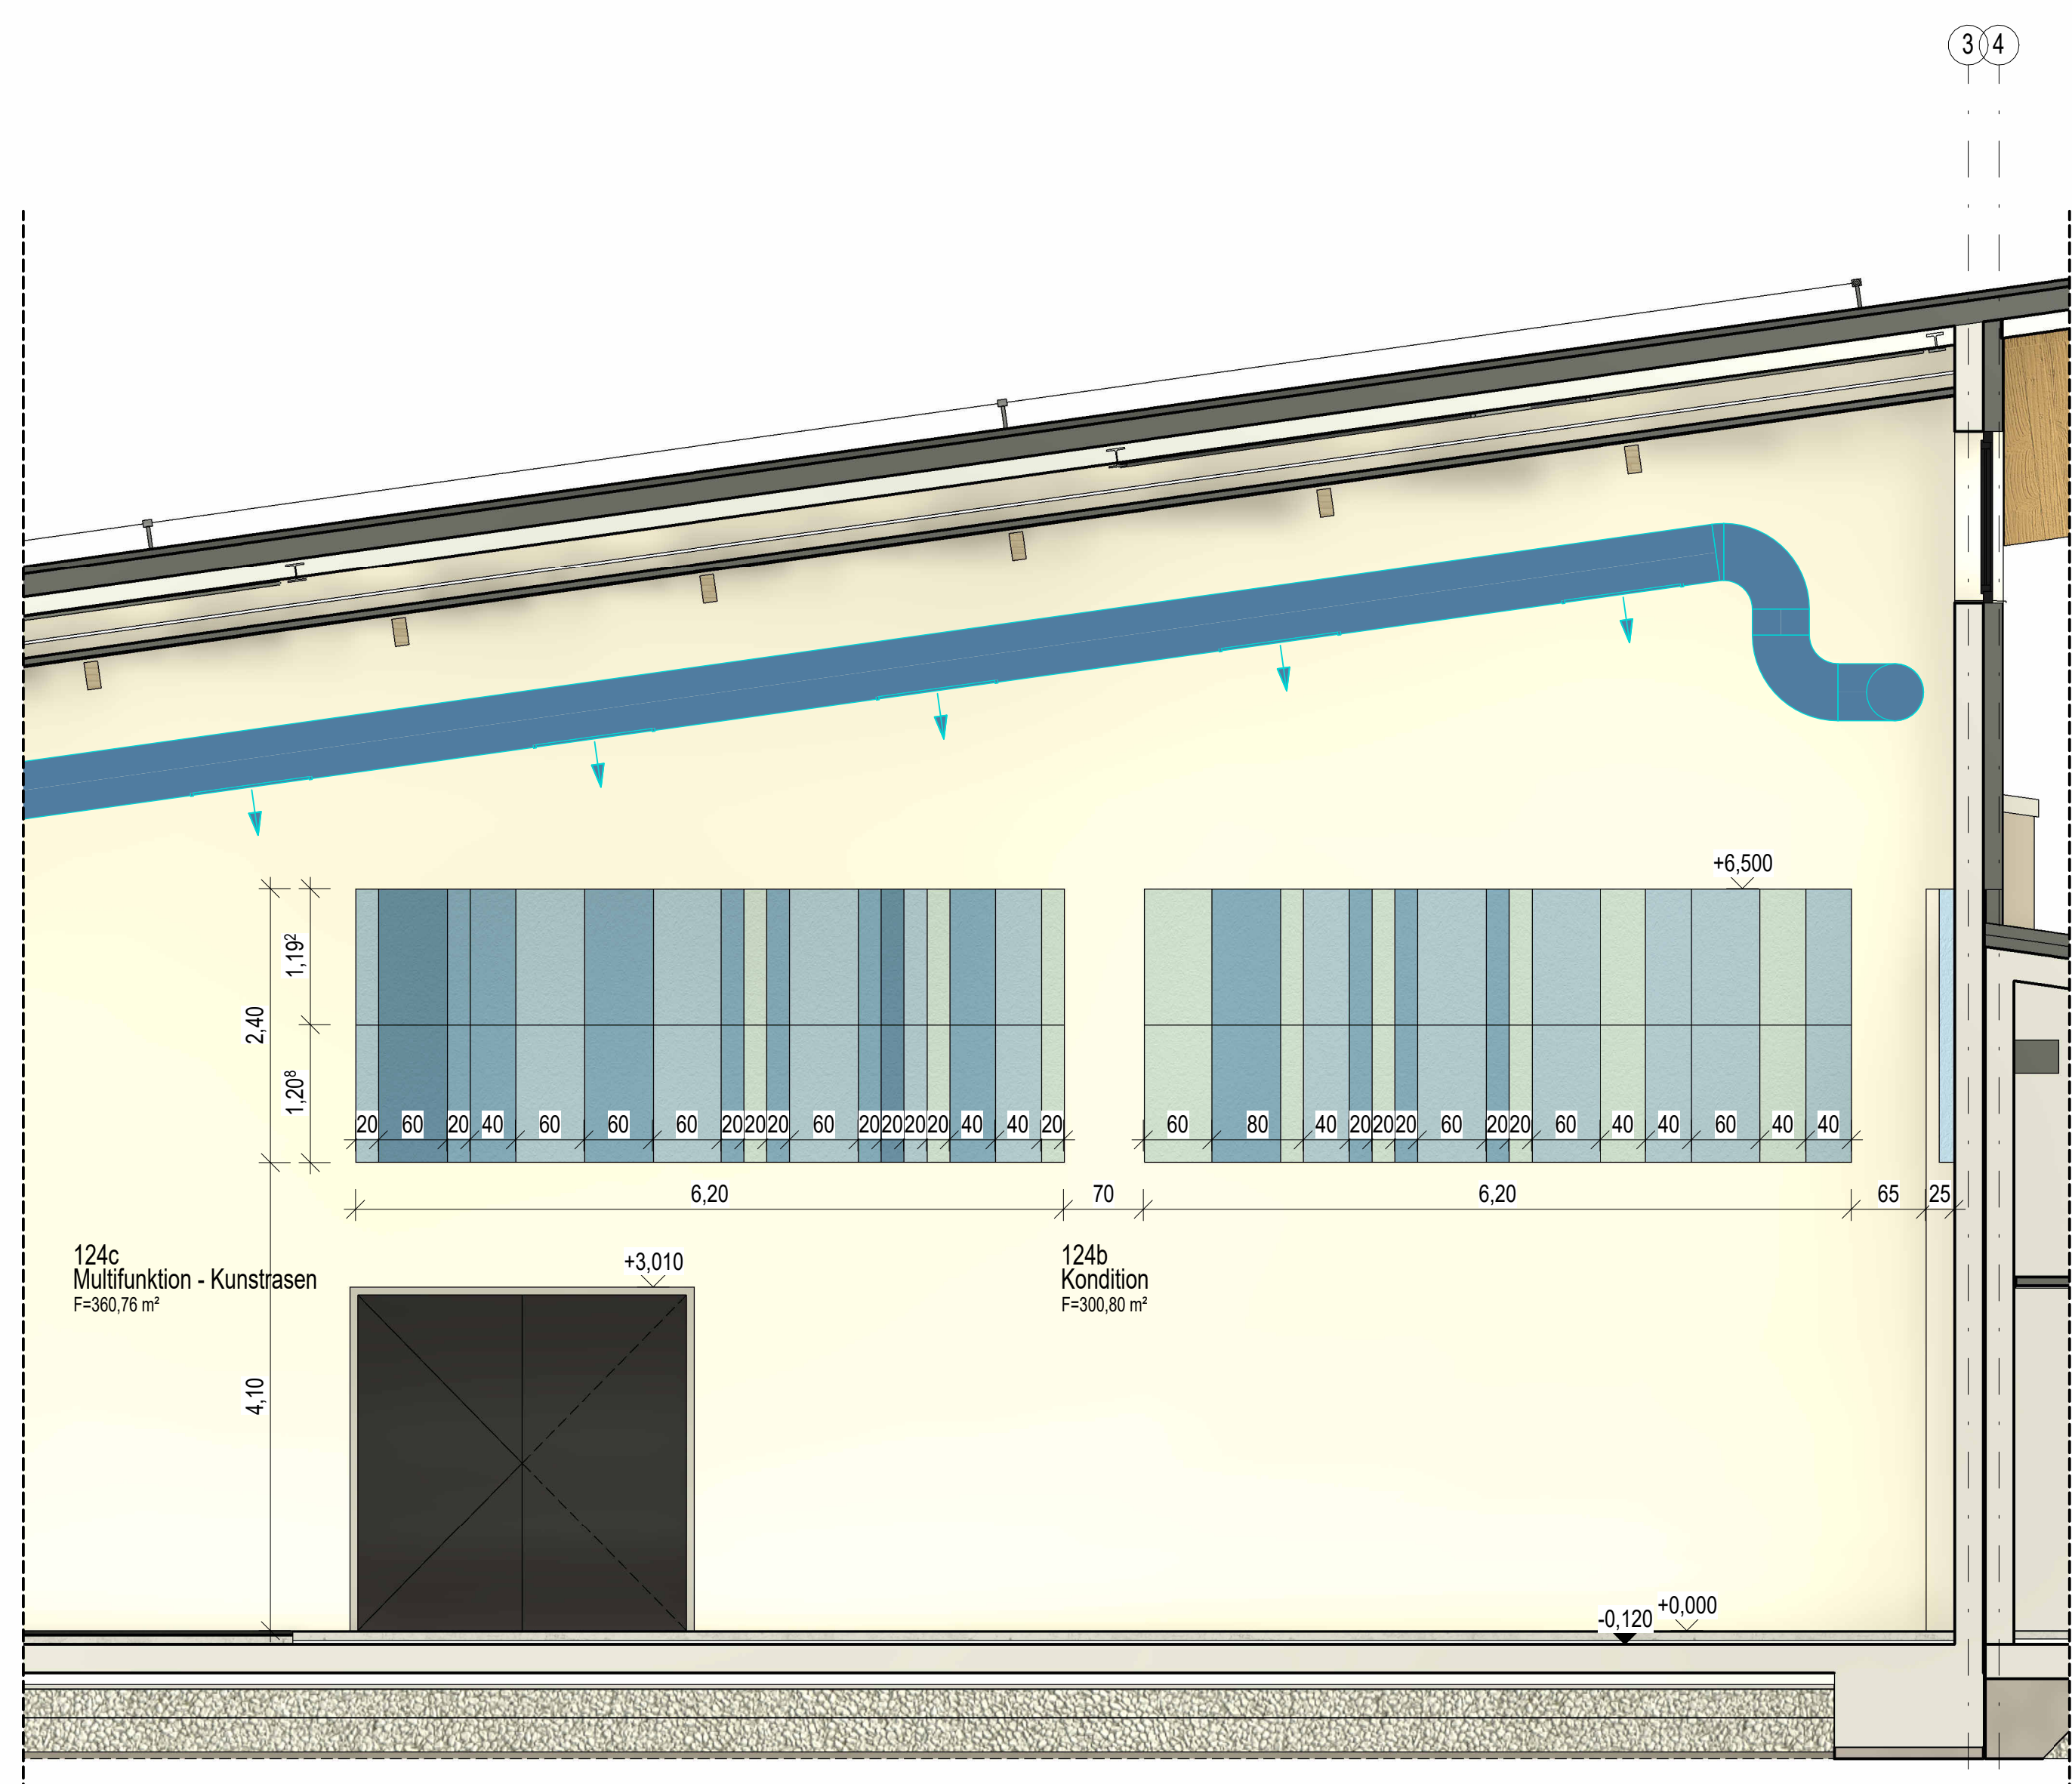

Wandabwicklung Trainingshalle (2)
M 1:50



Wandabwicklung Trainingshalle (3) / Wall Development (3)
M 1:50



Rendering Wandabwicklung Halle (1) / Wall Development Hall (1)



Rendering Wandabwicklung Halle (2) / Wall Development Hall (2)

INDEX		ÄNDERUNG/ERGÄNZUNG	BEARBEITER	DATUM
U.S. ARMY CORPS OF ENGINEERS		EUROPE DISTRICT		
APO 09449		Konrad-Adenauer-Ring 39, 65187 Wiesbaden		
Korrigierte AFU-Bau / Corrected Final Design - 10/2025		Landesbetrieb Liegenschafts- und Baubetreuung		
LBB-Niederlassung Idar-Oberstein		Am Rickenberg 65 55743 Idar-Oberstein Telefon: (06781) 405-0 Telefax: (06781) 405-190 E-MAIL: postfach.idaroberstein@LBBnet.de		
PROJEKTMANAGEMENT / PROJECT MANAGEMENT		BAUHAUPTNABE / PROJECT Baumholder Smith Barracks Human Performance Training Center		
PROJEKTLEITUNG / PROJECT LEADER		PLANBEZEICHNUNG / DRAWING TITLE Wandabwicklung - Trainingshalle		
PROJEKTBearbeitung A/I / PROJECT PROCESSOR A/I		Wall Development - Training Hall		
A / I		092241 FY23 SHEET 0 OF		
PROJEKTBearbeitung / PROJECT PROCESSOR		W912GB-20-C-0012		
SAP		DIN A0 841 x 1189 1,00 qm		
200204037	HPTCO	60	A	7.01 AWA DX A 0050 A034