





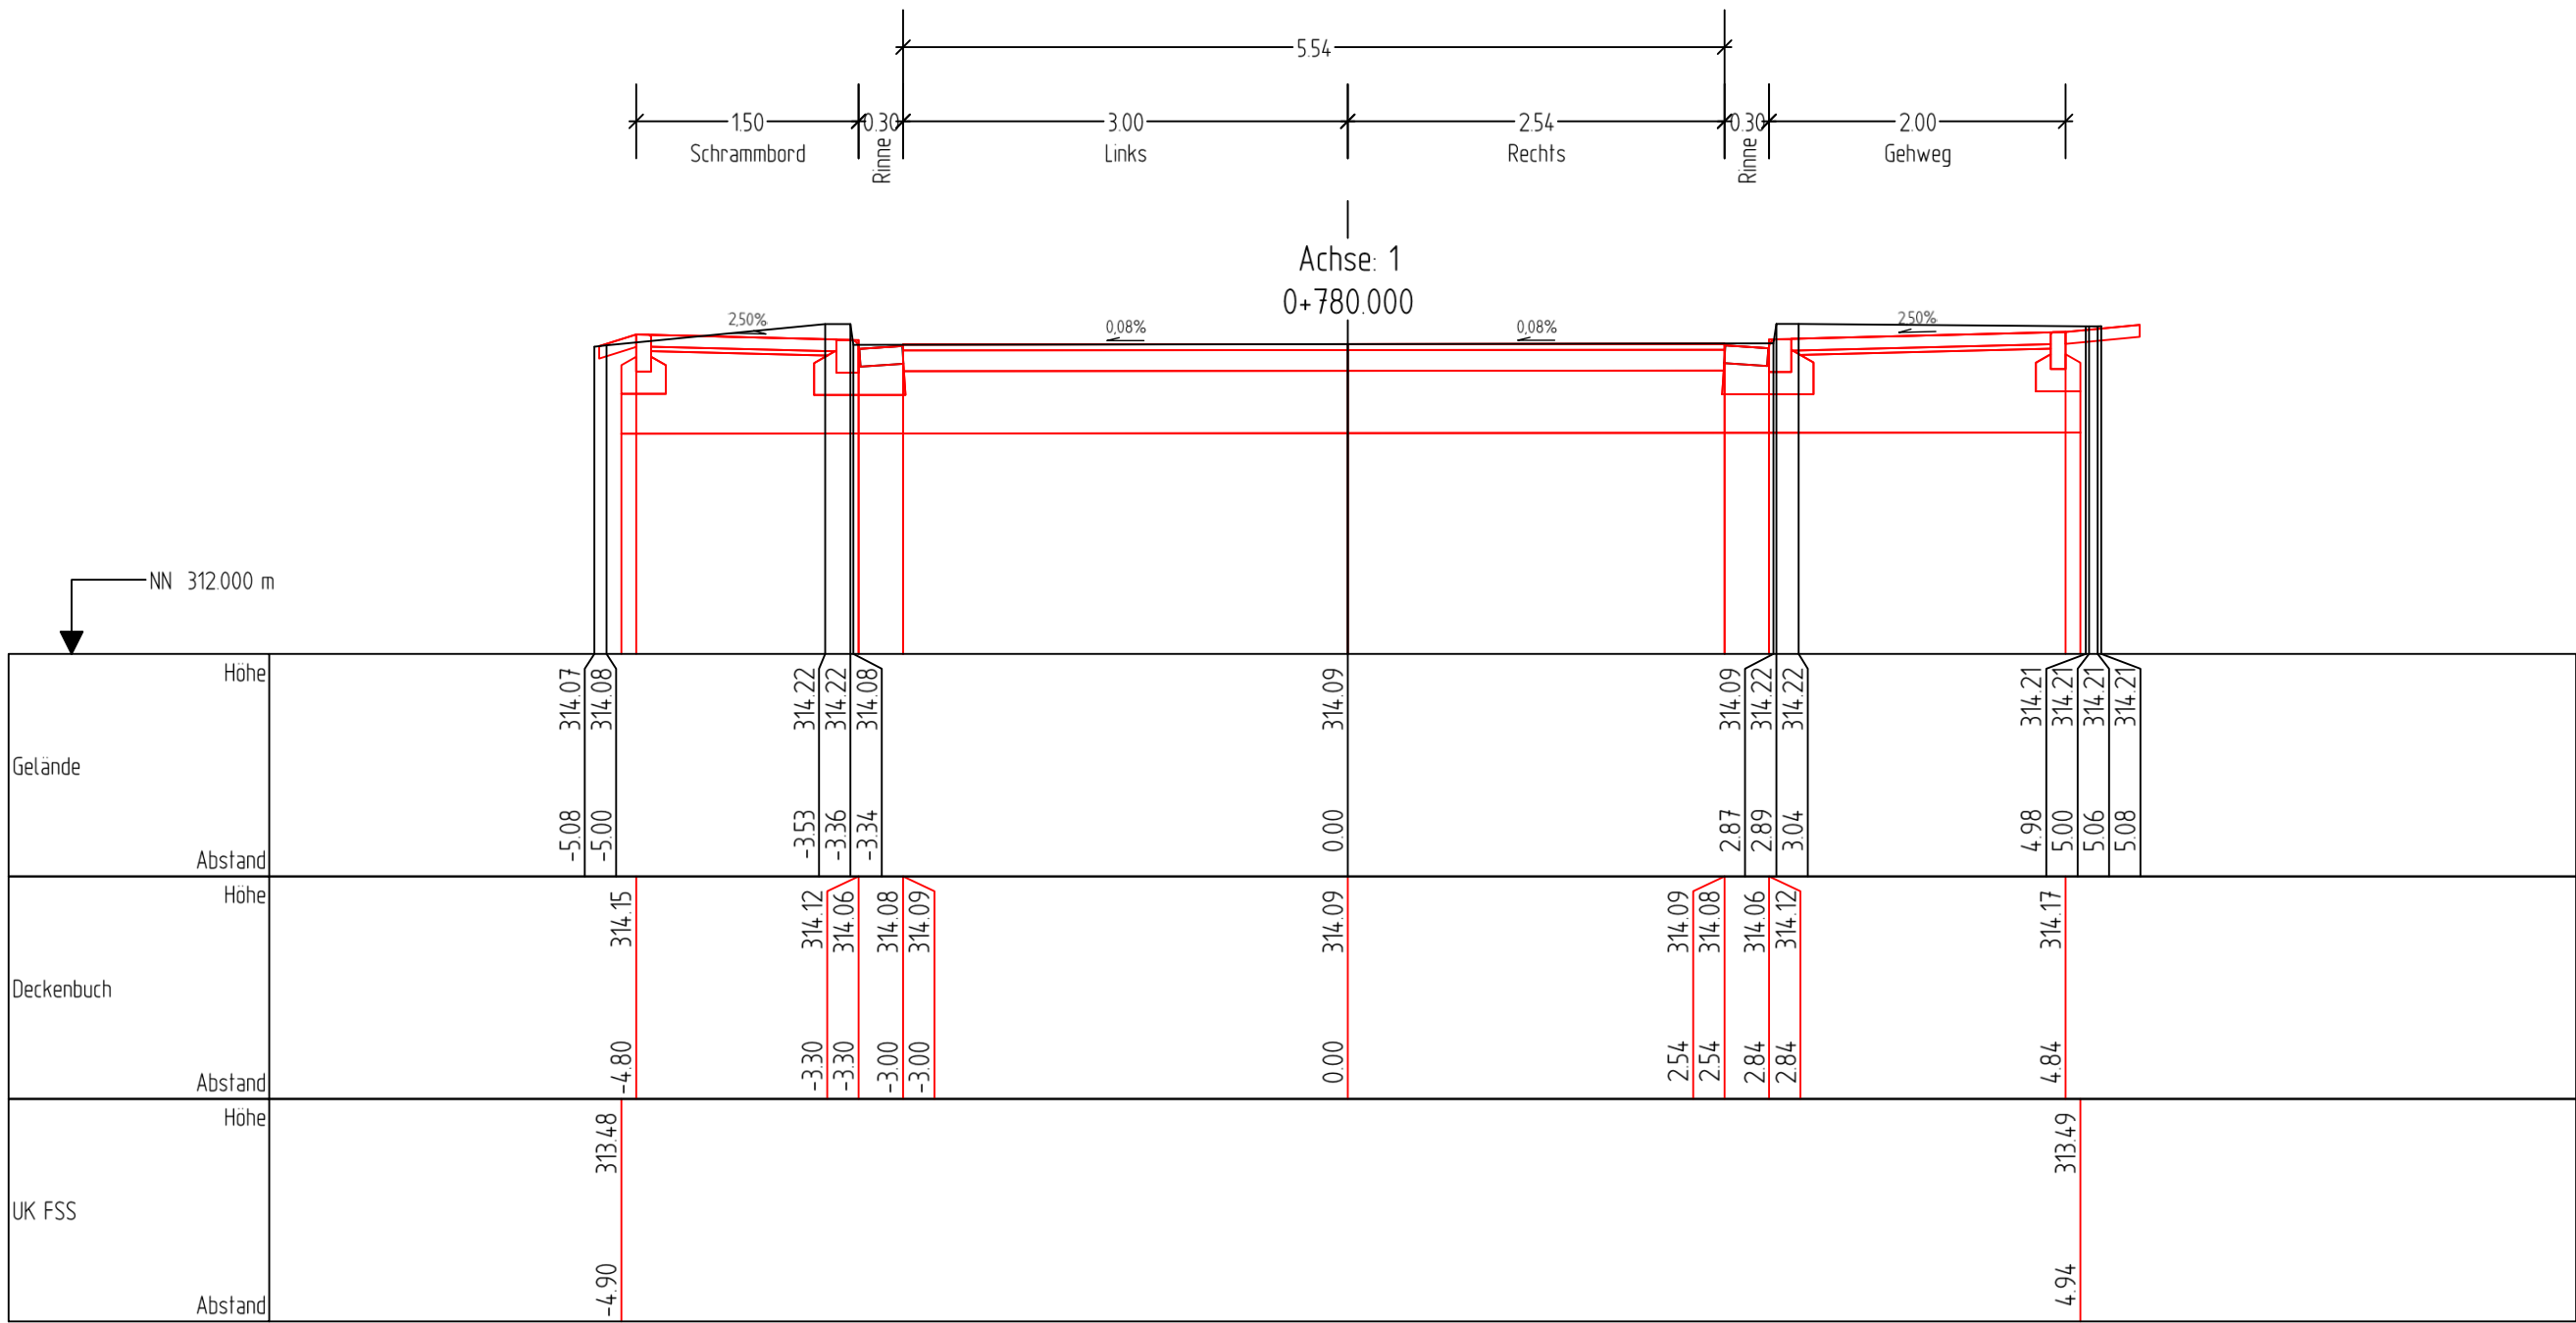

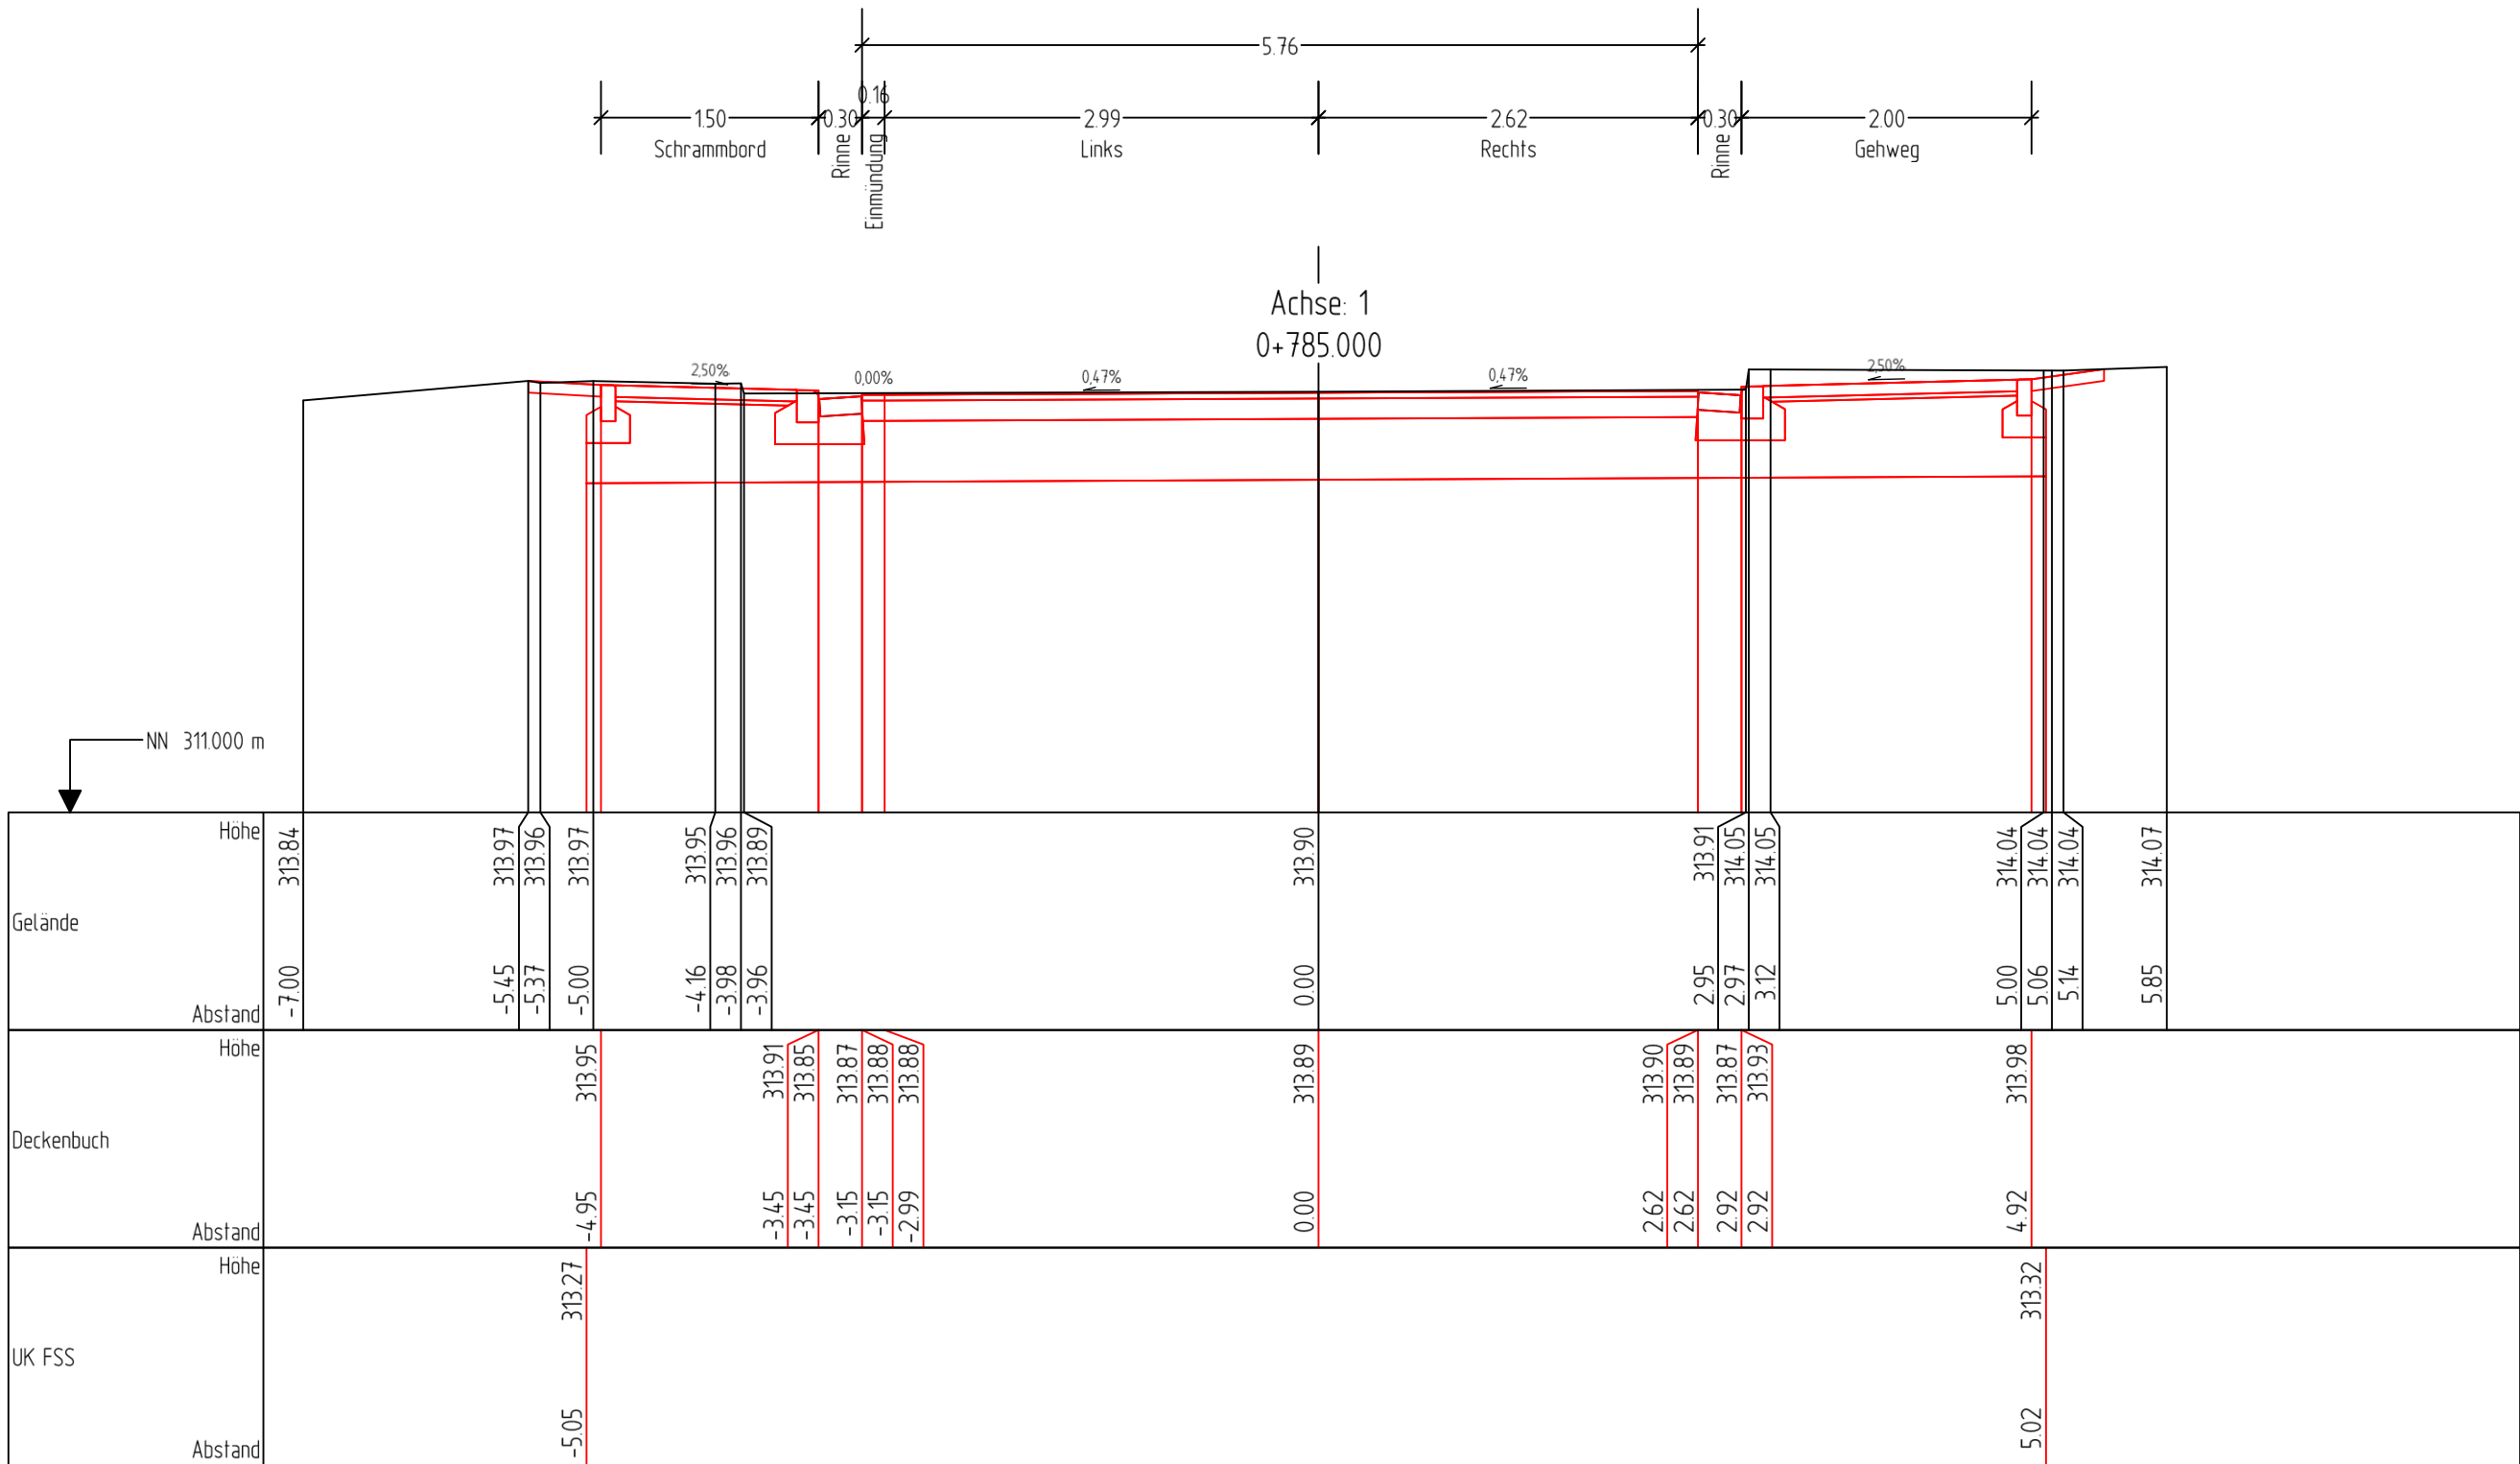

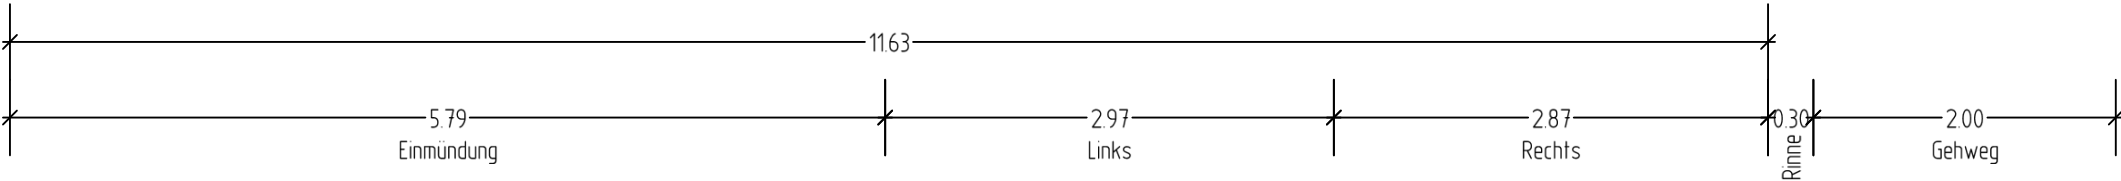


Achse: 1
0+800.000

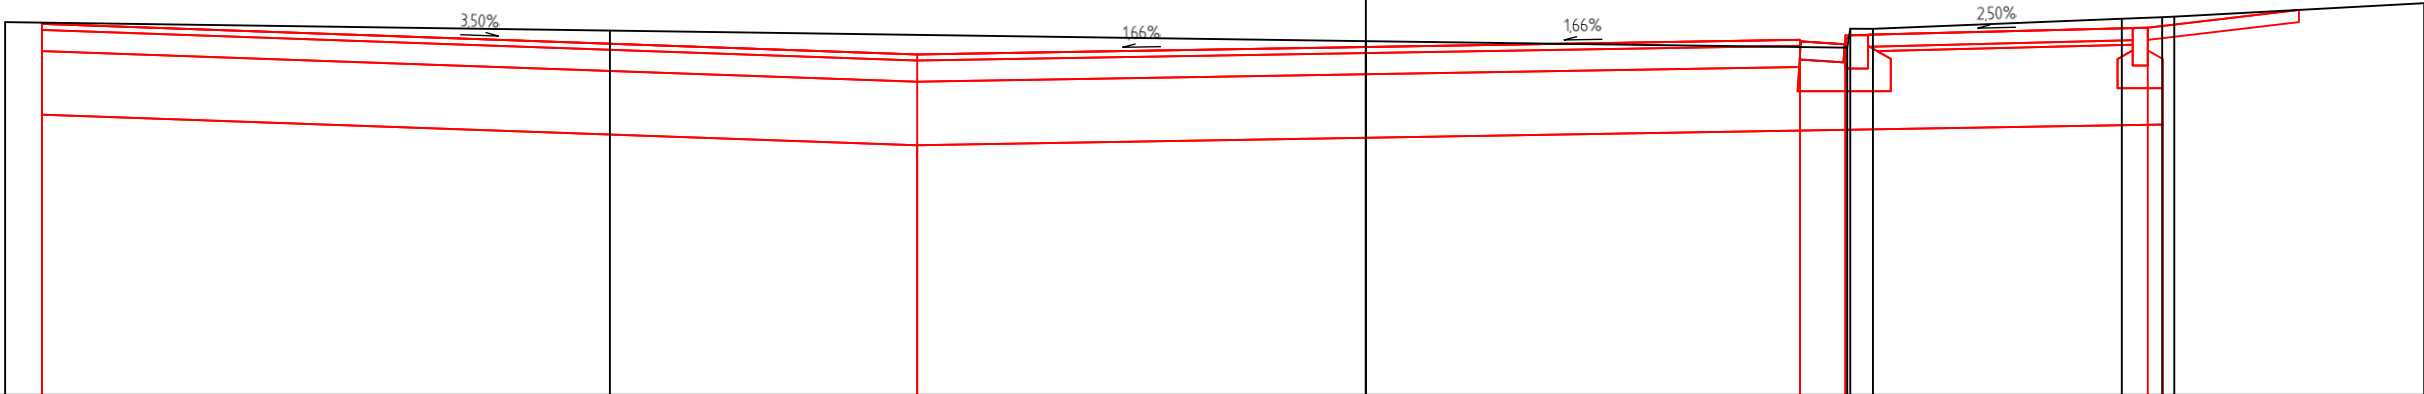


NN 311.000 m


Gelände	Höhe	313.46			313.41			313.34			313.29	313.42	313.42			313.49	313.50	313.50			313.59
	Abstand	-9.00			-5.00			0.00			3.18	3.20	3.35			5.00	5.27	5.35			7.00
Deckenbuch	Höhe	313.45			313.25			313.30			313.35	313.34	313.32	313.38			313.43				
	Abstand	-8.76			-2.97			0.00			2.87	2.87	3.17	3.17			5.17				
UK FSS	Höhe	312.85			312.65											312.79					
	Abstand	-8.76			-2.97											5.27					

K061 EÜ Nistertal	
Bau-km: 810.000	Profil: 7
Achse: 1	Maßstab: 1 : 50
Landesbetrieb Mobilität Diez	

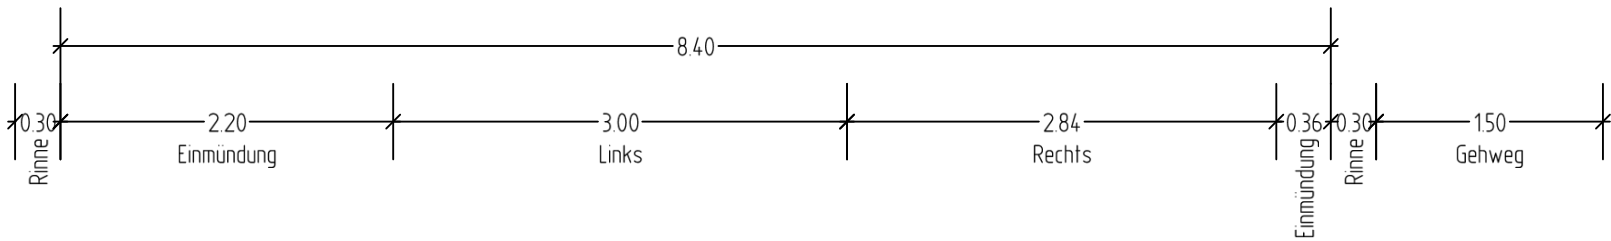


Achse: 1
0+810.000

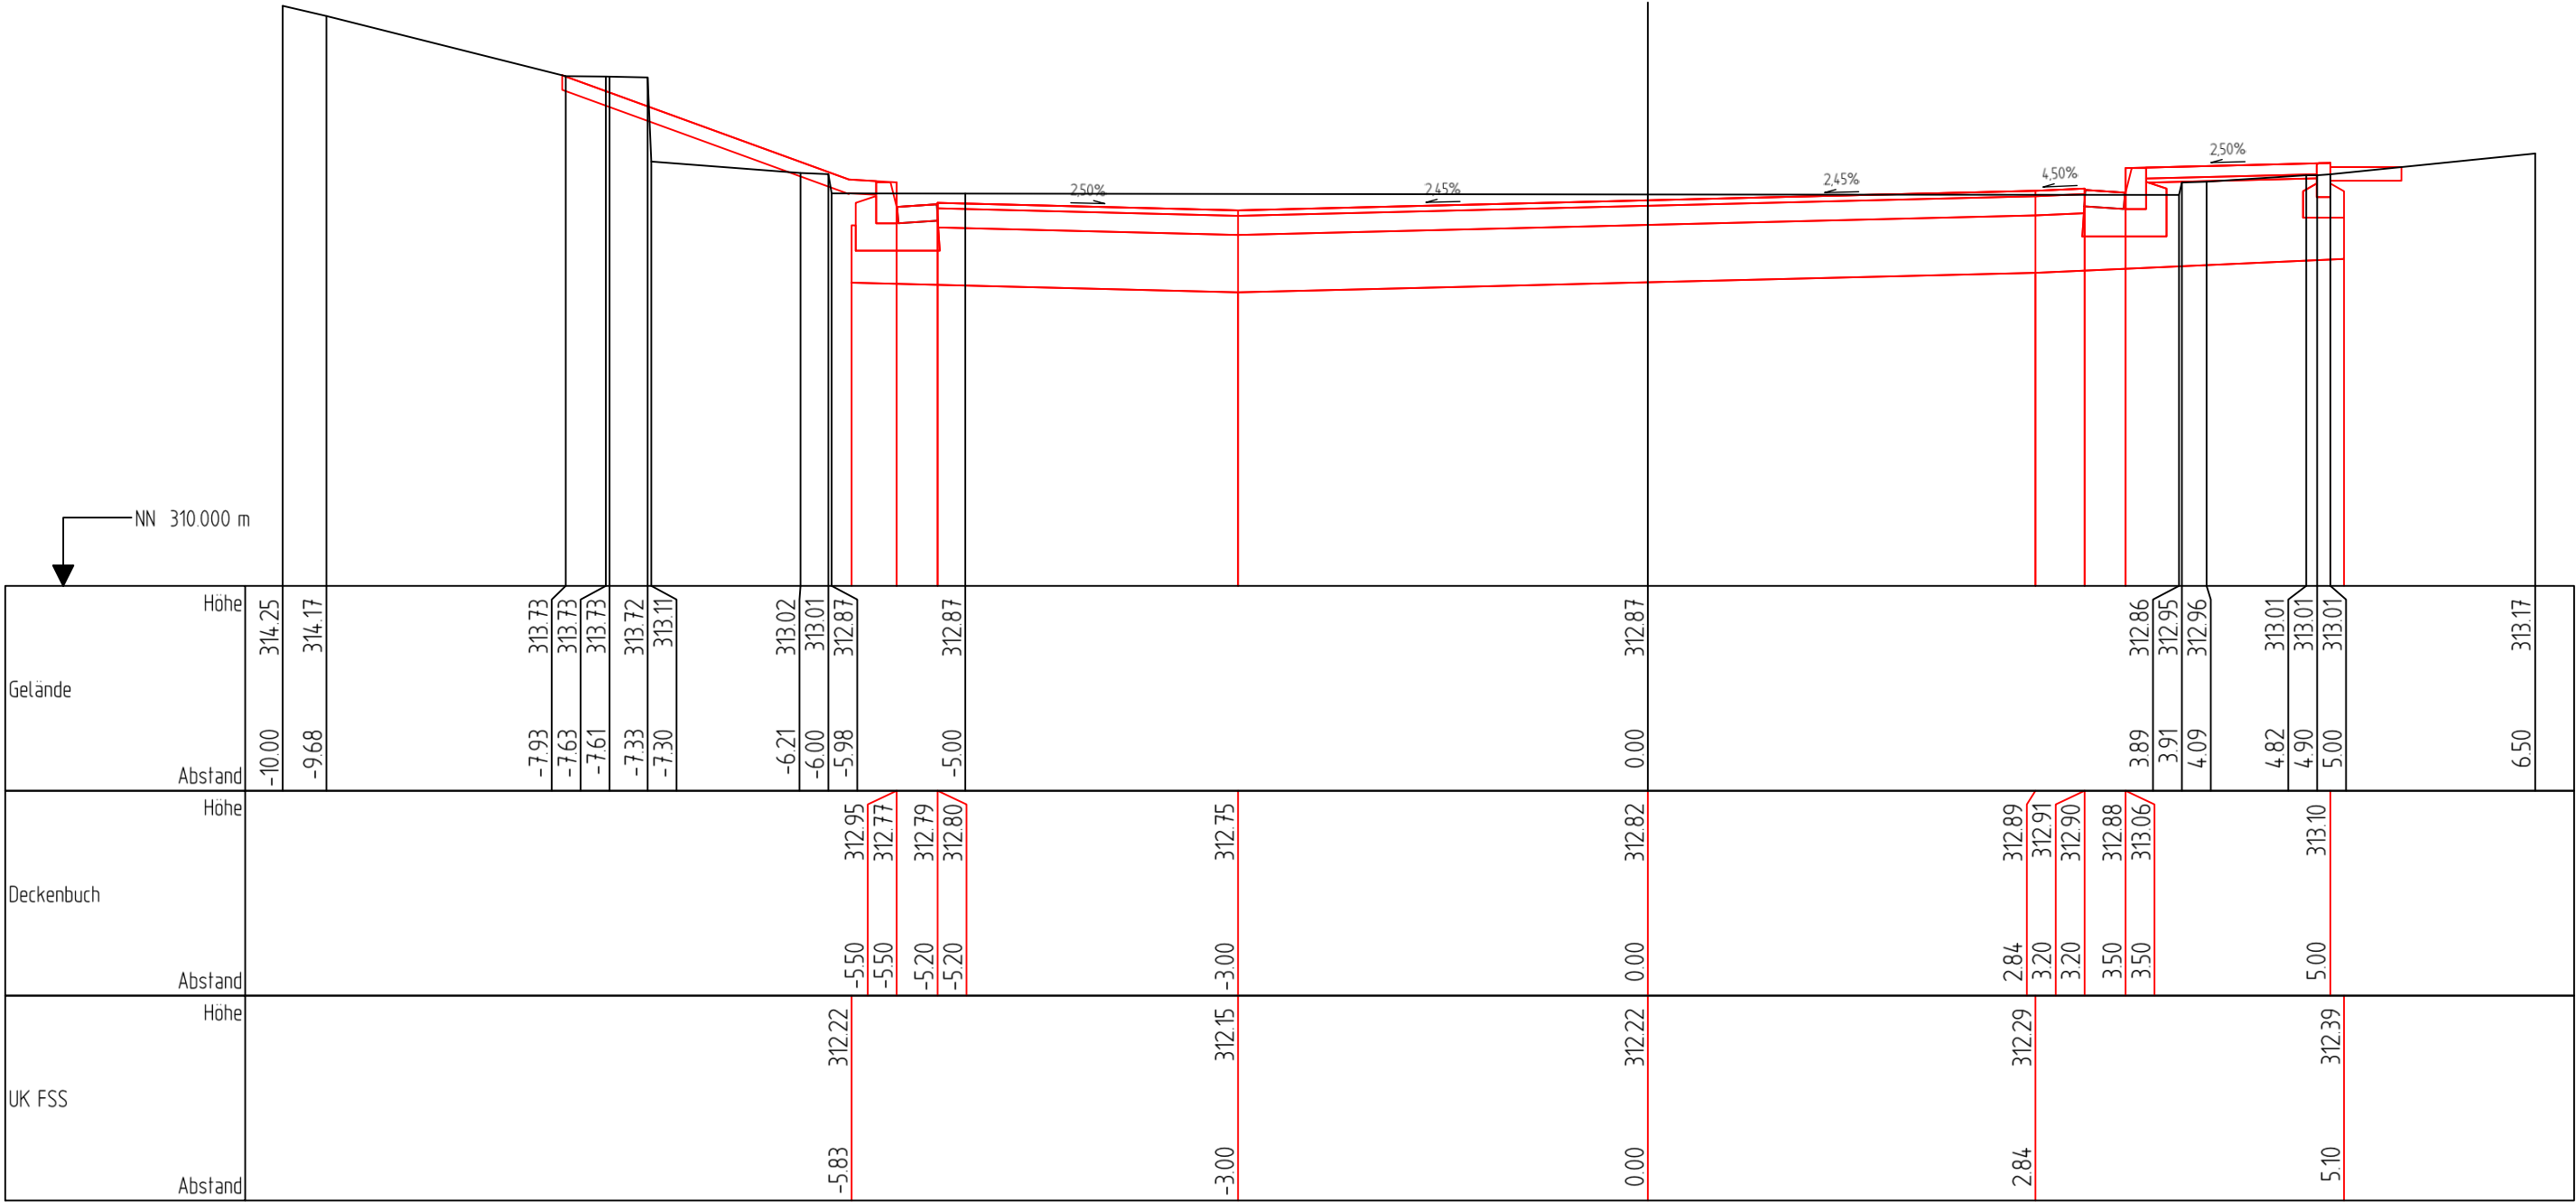


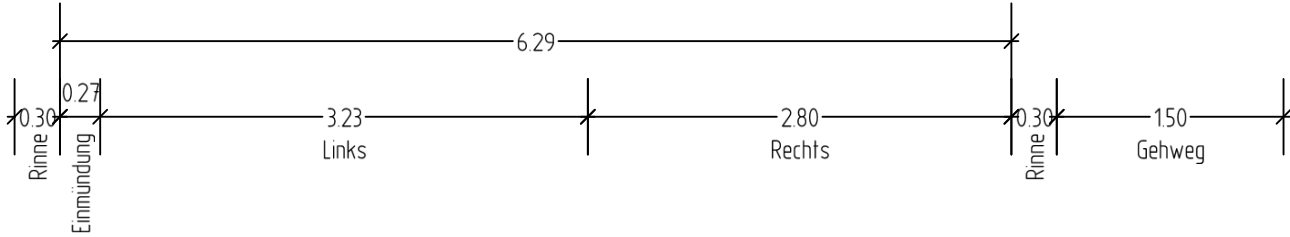


Achse: 1
0+815.000

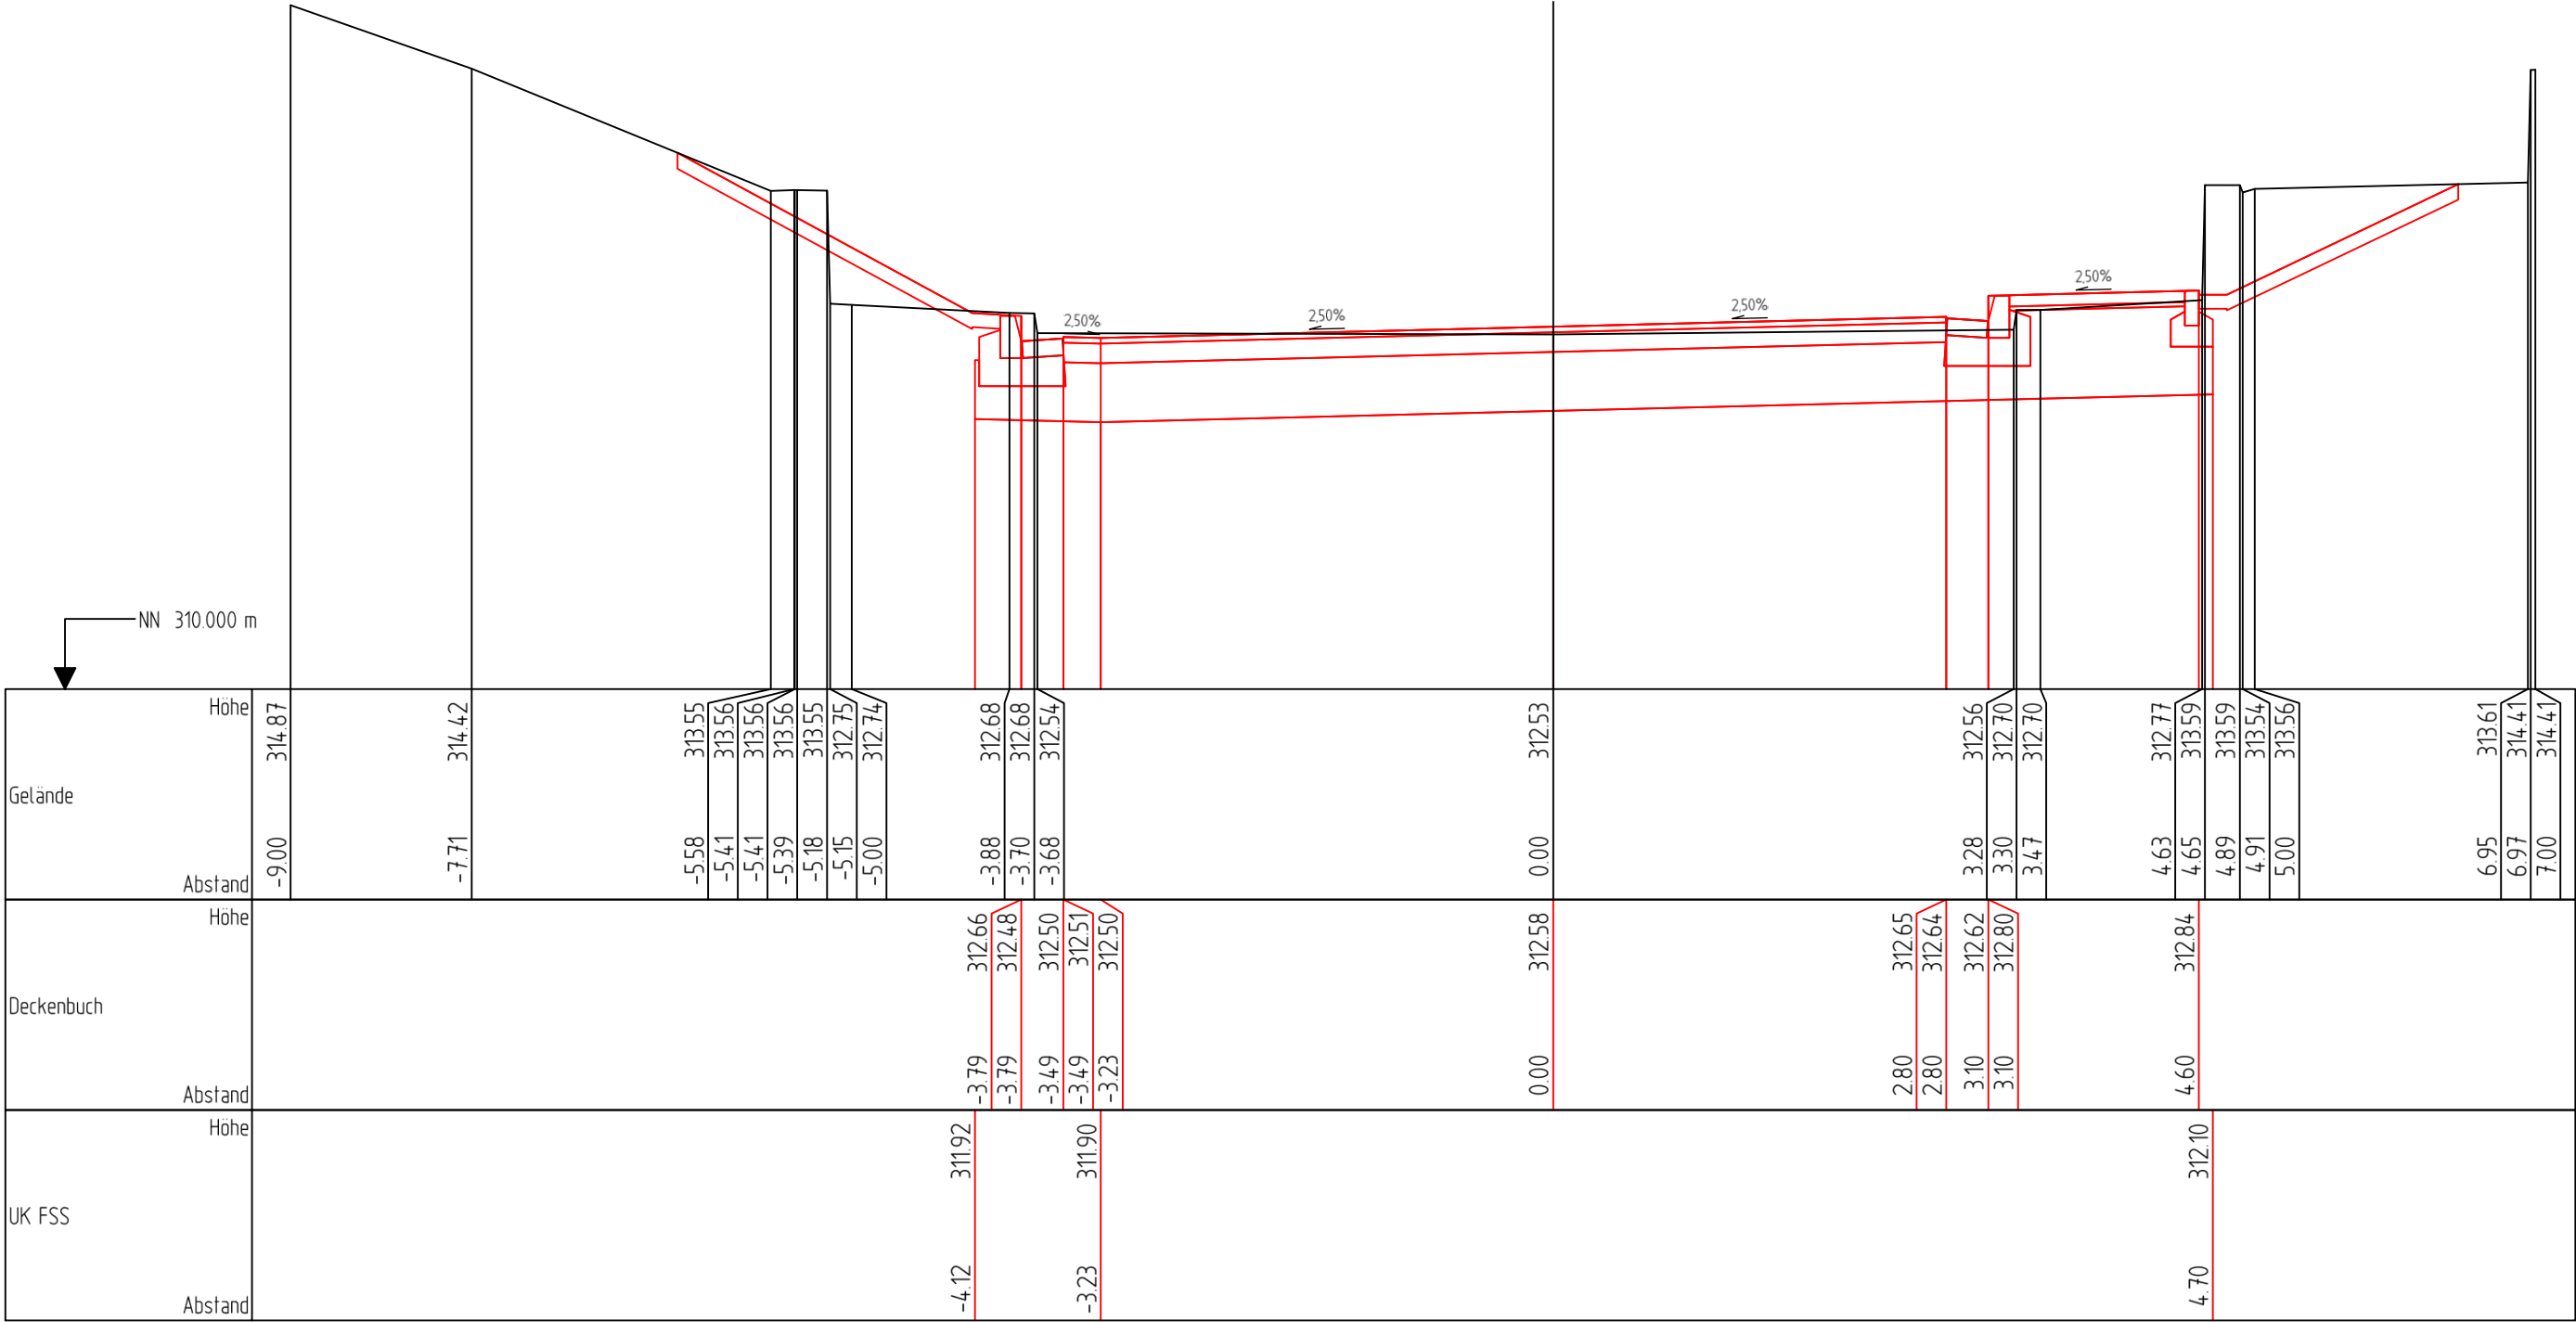

K061 EÜ Nistertal	
Bau-km: 840.000	Profil: 13
Achse: 1	Maßstab: 1 : 50
Landesbetrieb Mobilität Diez	

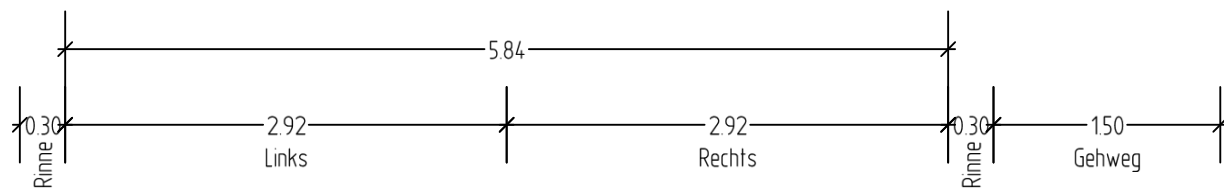



Achse: 1
0+840.000

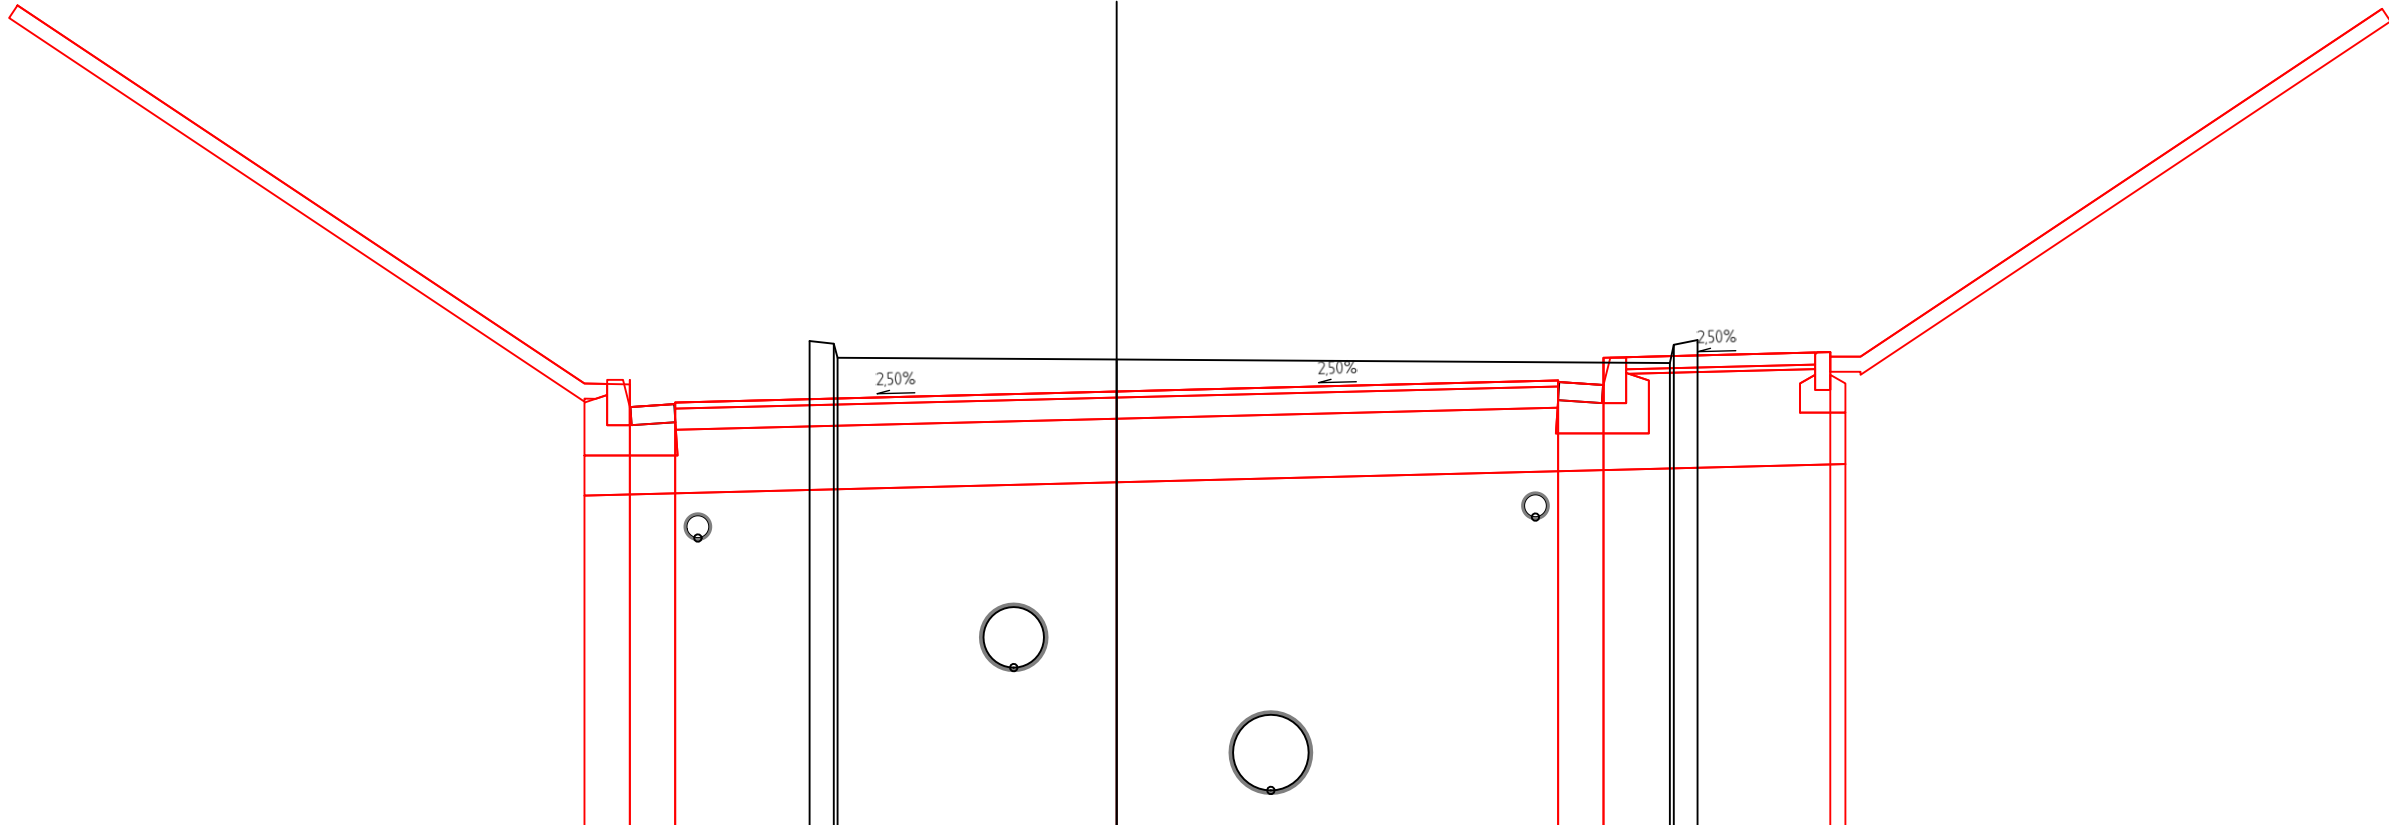

NN 309.000 m

Gelände	Höhe	312.22 312.20 312.11 312.10 312.07 312.19 312.22									
	Abstand	-2.03 -1.87 -1.85 0.00 3.66 3.69 3.84									
Deckenbuch	Höhe	311.96 311.78 311.80 311.81	311.88	311.96 311.95 311.93 312.11	312.14						
	Abstand	-3.22 -3.22 -2.92 -2.92	0.00	2.92 2.92 3.22 3.22	4.72						
UK FSS	Höhe	311.20			311.40						
	Abstand	-3.52			4.82						

K061 EÜ Nistertal	
Bau-km: 842.571	Profil: 14
Achse: 1	Maßstab: 1 : 50
Landesbetrieb Mobilität Diez	

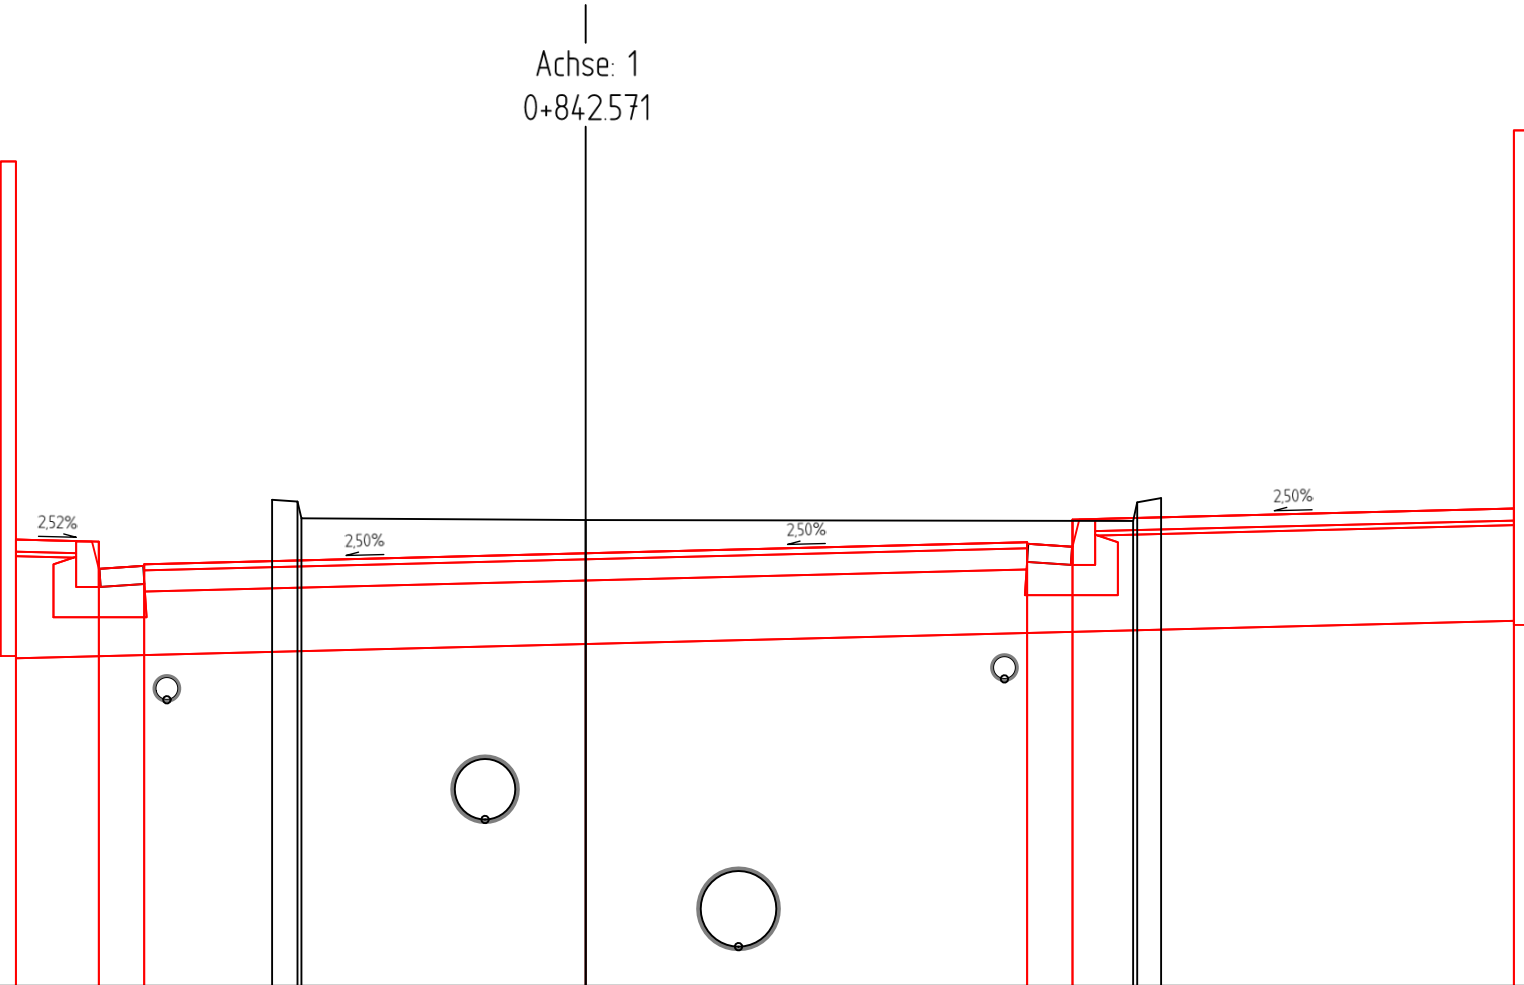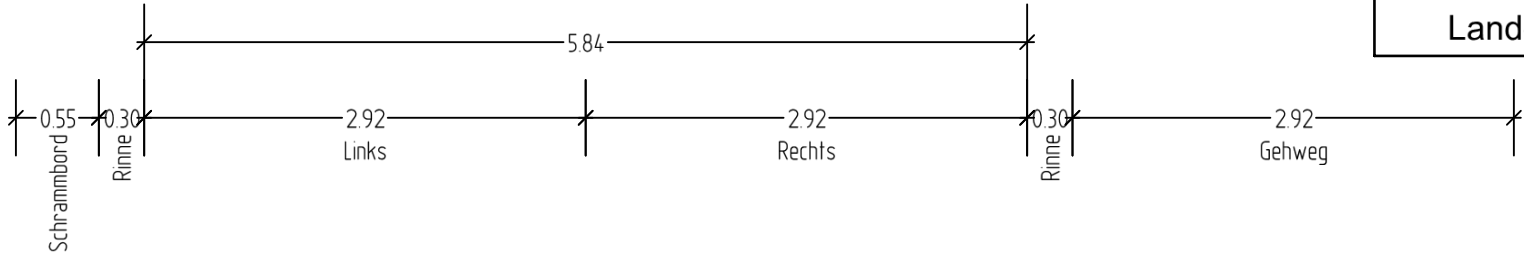

NN 309.000 m

Gelände	Höhe										
	Abstand										
Deckenbuch	Höhe	311.17	311.95	311.94	311.76	311.78	311.79	312.08	312.07	312.20	312.22
	Abstand	-3.77	-3.77	-3.22	-3.22	-2.92	-2.92	0.00	3.62	3.65	3.81
UK FSS	Höhe	311.17	311.95	311.94	311.76	311.78	311.79	311.86	311.93	311.92	311.90
	Abstand	-3.77	-3.77	-3.22	-3.22	-2.92	-2.92	0.00	2.92	2.92	3.22

K061 EÜ Nistertal	
Bau-km: 865.000	Profil: 20
Achse: 1	Maßstab: 1 : 50
Landesbetrieb Mobilität Diez	

