


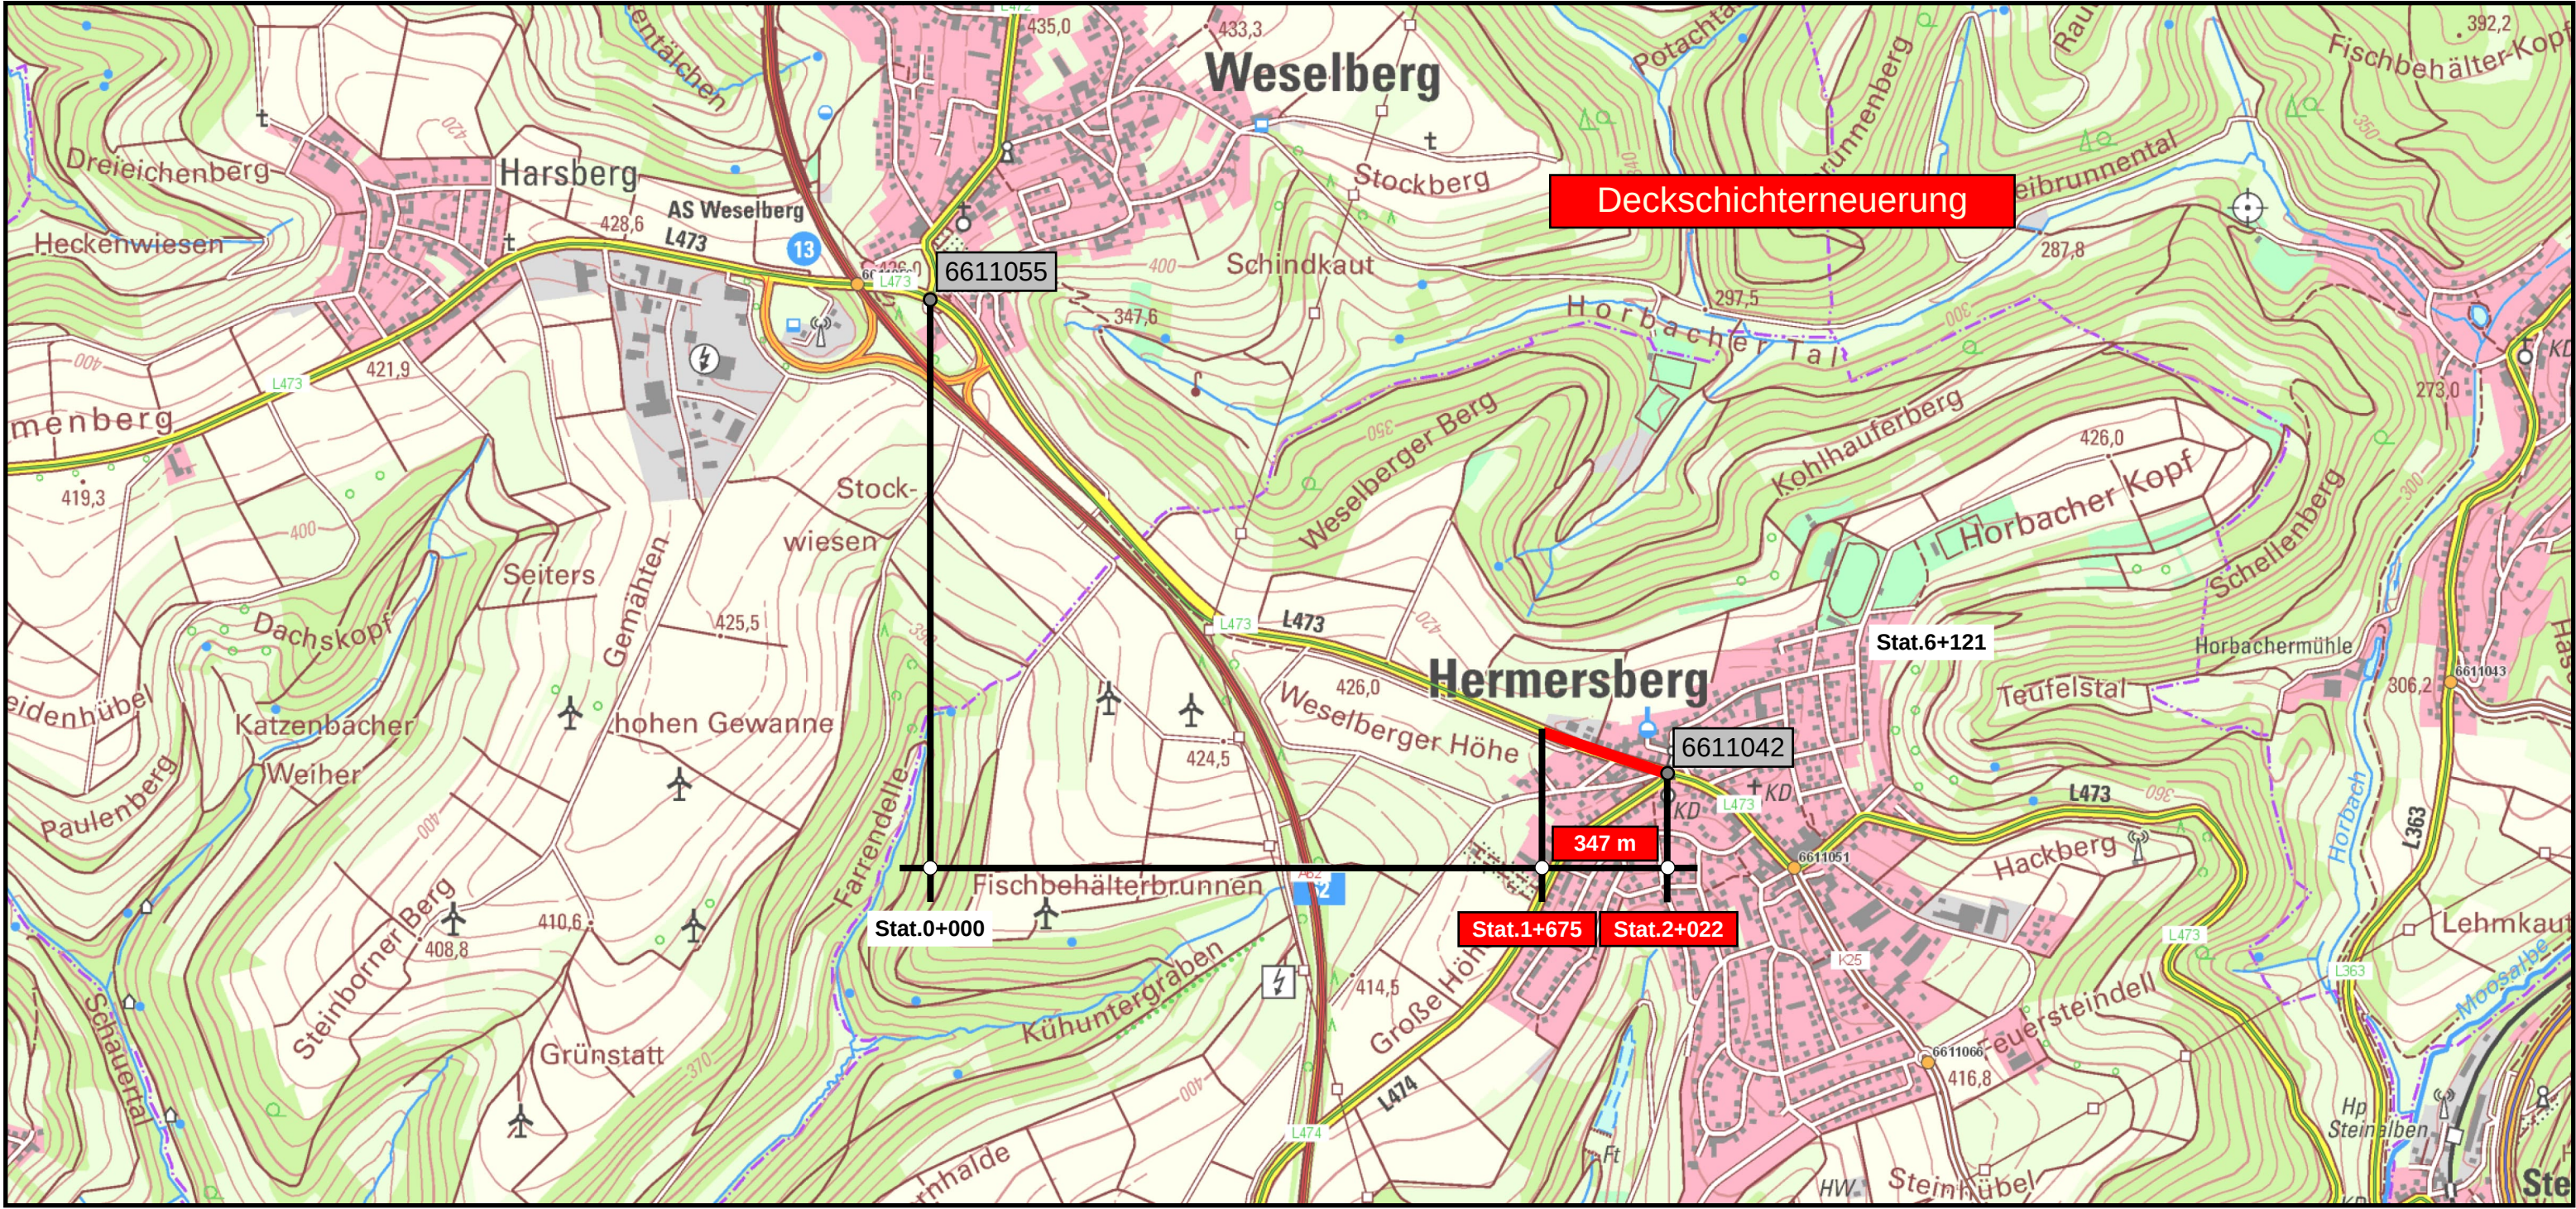

Deckschichterenernung

6611055

Stat.6+121

6611042

347 m

Stat.1+675

Stat.2+022

Stat.0+000