


Schaltstelle	
km	
84,415	Dispogebäude
84,415	Schranke Einfahrt
84,425	Schranke Ausfahrt
84,495	Check In
84,19	Lademeister/Railion
84,54	BTS-Container
84,42	AP 1
84,3	AP 2
84,17	AP 3
84,04	AP 4
83,95	AP 5
83,82	AP 6
84,5	AP 7
84,4	AP 8
84,24	AP 9
84,12	AP 10
84,0	AP 11
83,88	AP 12
84,497	AP 13
	AP 14 (Parkplatz)

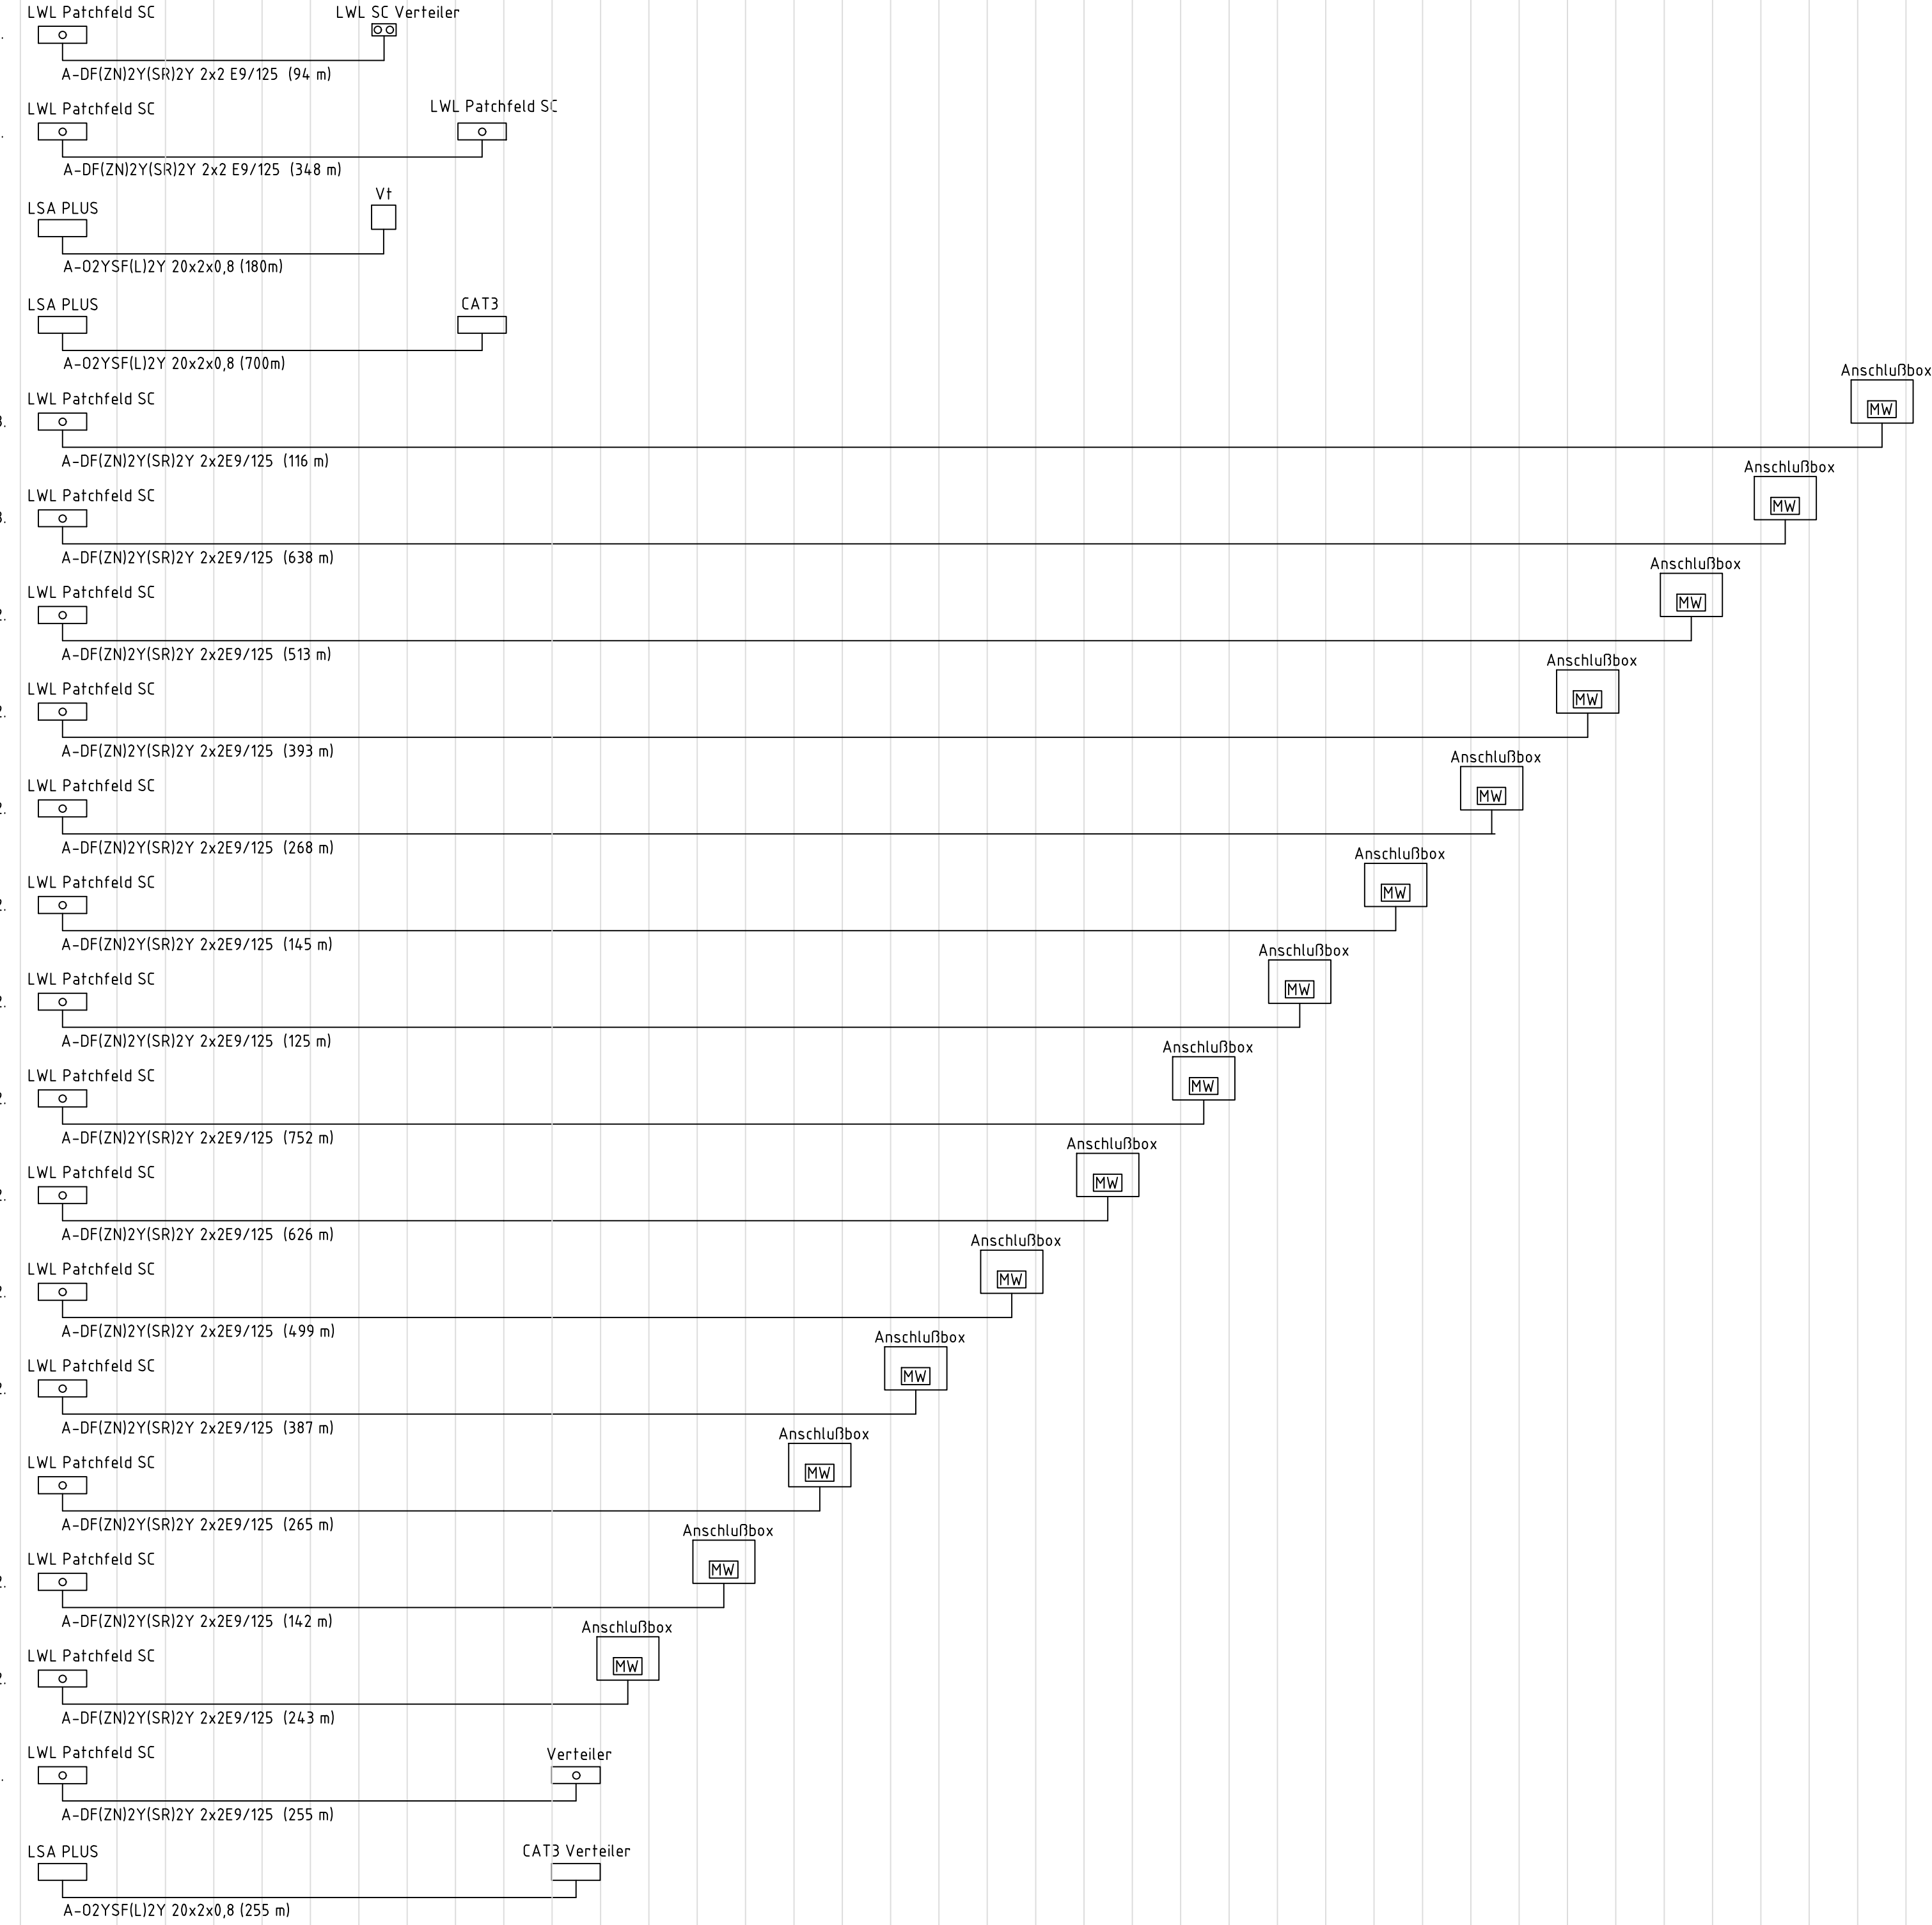

Legende:

- Bestand

- LSA-PLUS Leiste
- SC-Patchfeld
- LWL SC Dose
- Medienwandler

ohne

0,594x0,780

Terminal Ulm-Nord/Dornstadt

Informationstechnik
Kabellängenplan

30.03.06 Matthäi 030/6343-054
31.03.06 Oehmke
21.04.05

NTU-5-09-FU2-003