


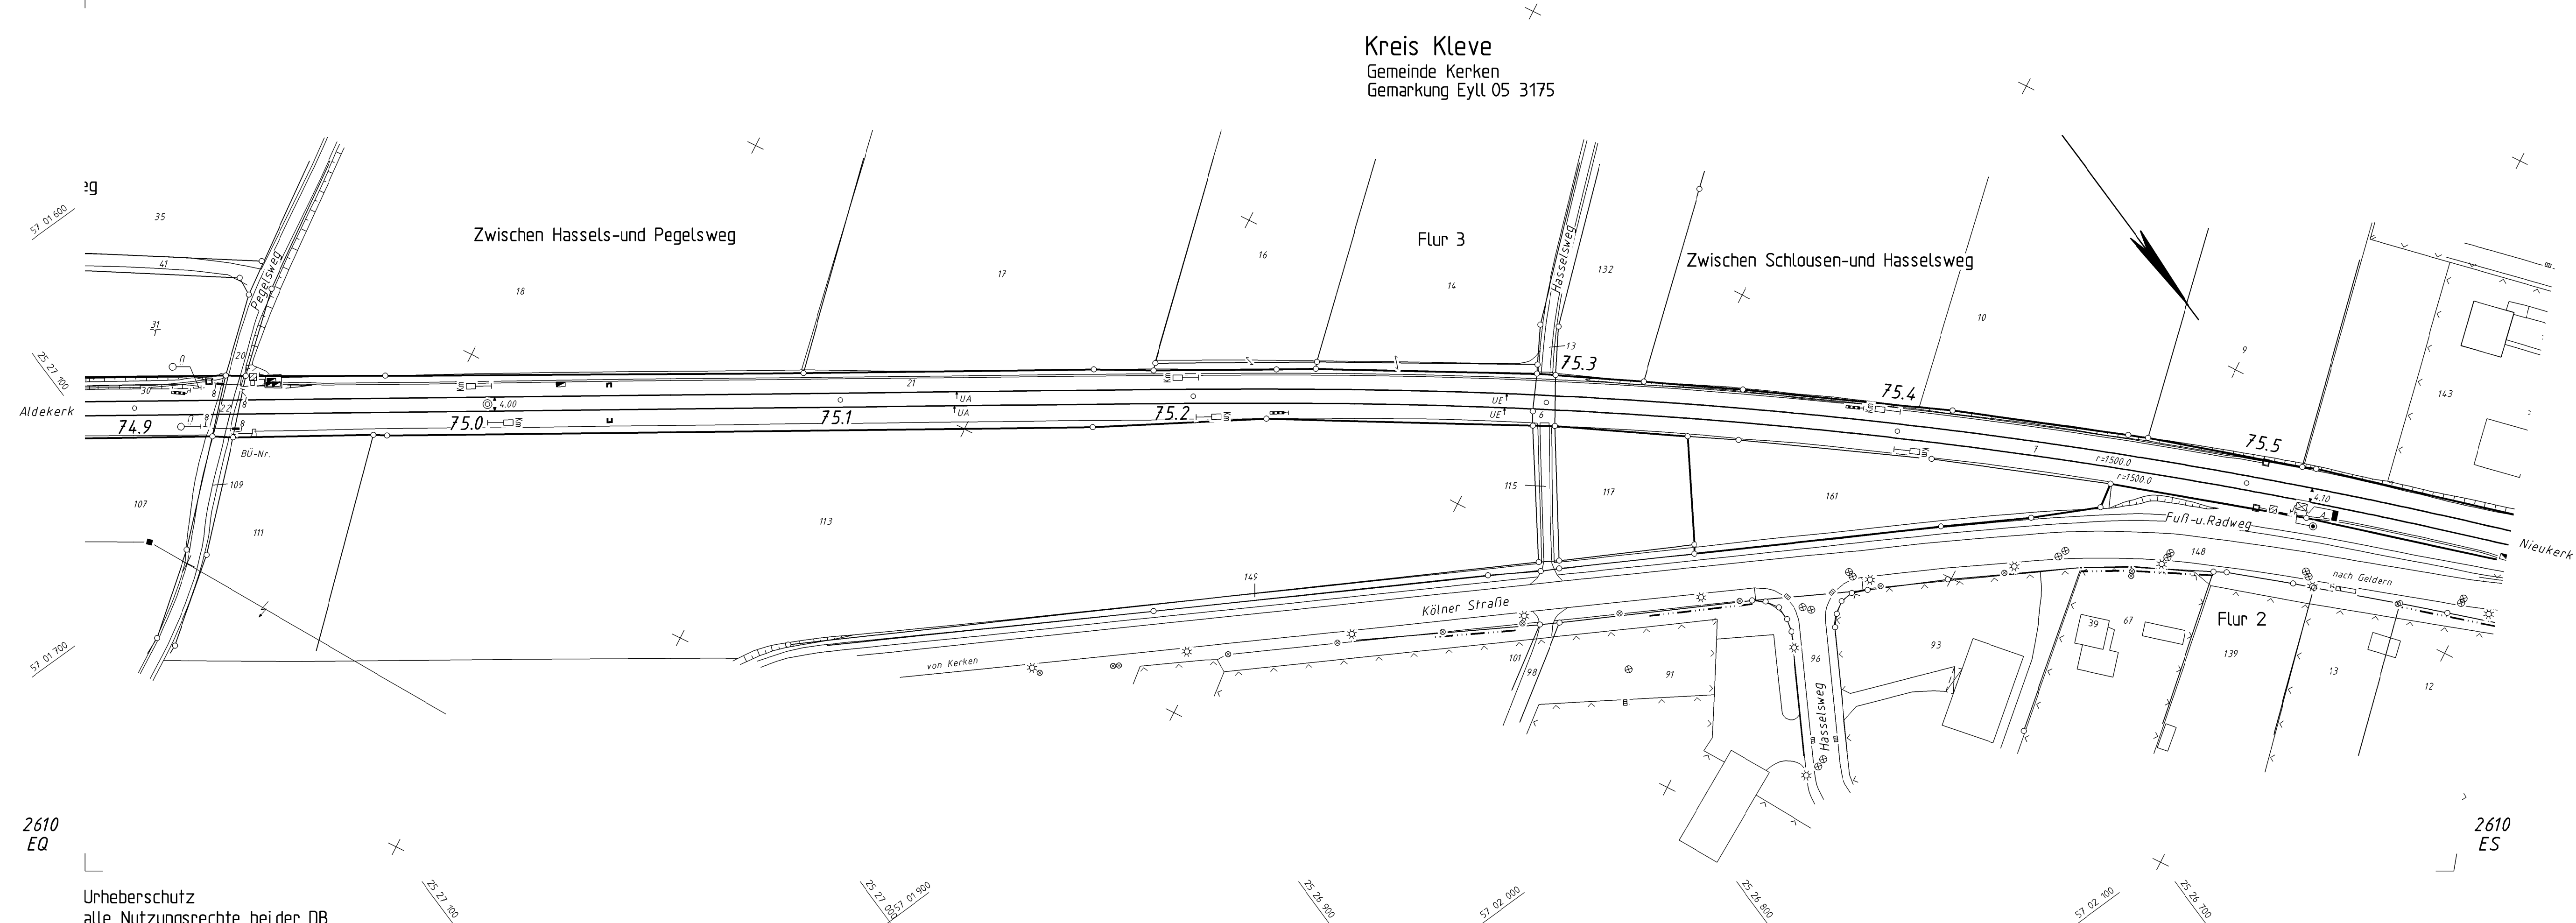

2610
EQ

Urheberschutz
alle Nutzungsrechte bei der DB

2610
ES

						IvI 2610 ER					
1 5 4 4 0 8 2 2 9 4				I.NP-M-HDI Im Gallespark 23 60326 Frankfurt/Main							
				Datum						Name	
				Bearb. 06.91						Abrowest	
				Gepr. 10.91		Paulsen		Str 2610 Köln - Kranenburg (DB-Grenze) km 74.8 + 86 ... km 75.5 + 77			
				Norm 07.2015		5.0.1.2					
D	DB-REF Umstellung	29.07.2010	Goe	Maßstab 1: 1000							
C	GSRR km 74,924	05.03.2008	weg					Blattf			
B	VN 52053/95	01.01.1996	Sr					0 Bl.			
A	Bü km 74,9	01.06.1995	Kc					0 Bl.			
Zust.	Anderung	Datum	Name	Urspr.			DB-REF		B		