


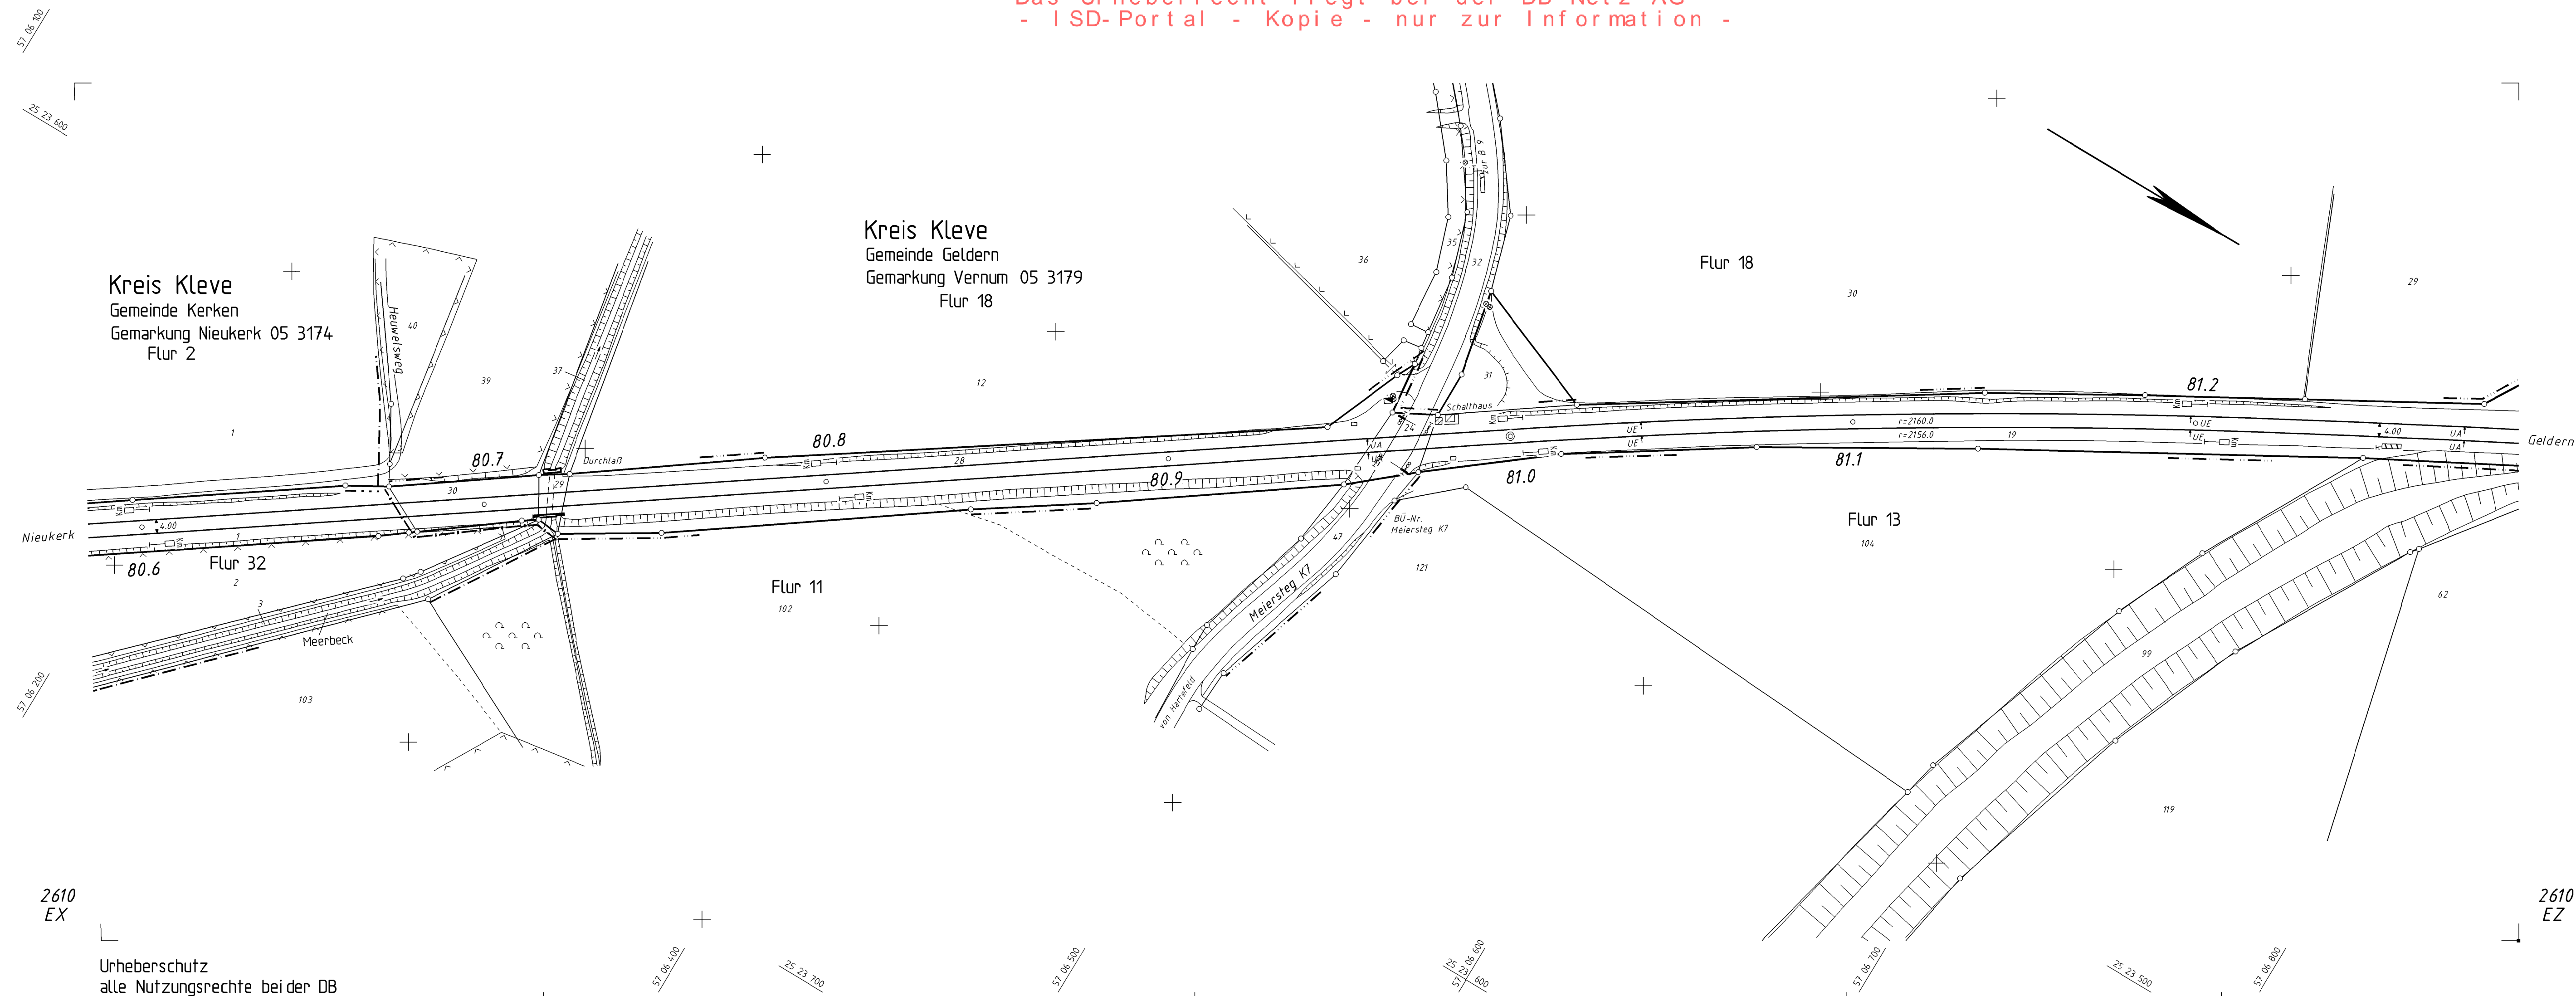

2610
EX

Urheberschutz
alle Nutzungsrechte bei der DB

2610
EZ

								DB NETZE				Ivl 2610 EY			
1 5 4 4 0 8 2 3 0 8				1 5 4 4 0 8 2 3 0 8				I.NP-M-1101 Im Gellenspark 23 49326 Egelshausen							
								Datum				Name			
								Bearb.				06.91			
								Gepr.				10.91			
								Norm				07.2015			
								Maßstab				1: 1000			
B				DB-REF				Umstellung				29.01.2010			
A				BU km 80.9				01.09.1993				Sch			
Zust.				Änderung				Datum				Name			
								Urspr.							
												DB-REF			
												Blatt			
												0			
												0			
												Bl.			