


Sicherheitsbeleuchtung

|  |                                                                 |  |                                                               |
|--|-----------------------------------------------------------------|--|---------------------------------------------------------------|
|  | LT2.1: LED-Rescue sign light<br>PL / PR single, single battery  |  | LT2.6: LED-Safety light<br>symmetrical optics, single battery |
|  | LT2.2: LED-Rescue sign light<br>PU single, single battery       |  | LT2.7: LED-Safety light<br>IP65, single battery               |
|  | LT2.3: LED-Rescue sign light<br>PL / PR double, single battery  |  | LT2.8: LED Poller Safety light                                |
|  | LT2.4: LED installation safety light<br>5 Lux, single battery   |  | LT2.9: Emergency light                                        |
|  | LT2.5: LED-Safety light<br>asymmetrical optics, single battery  |  | LT2.10: Funk Modul (Empfänger)                                |
|  | LT2.7: LED-Safety light<br>IP65, single battery, floor mounting |  | LT2.10: Safety light Wireless<br>(Sender)                     |

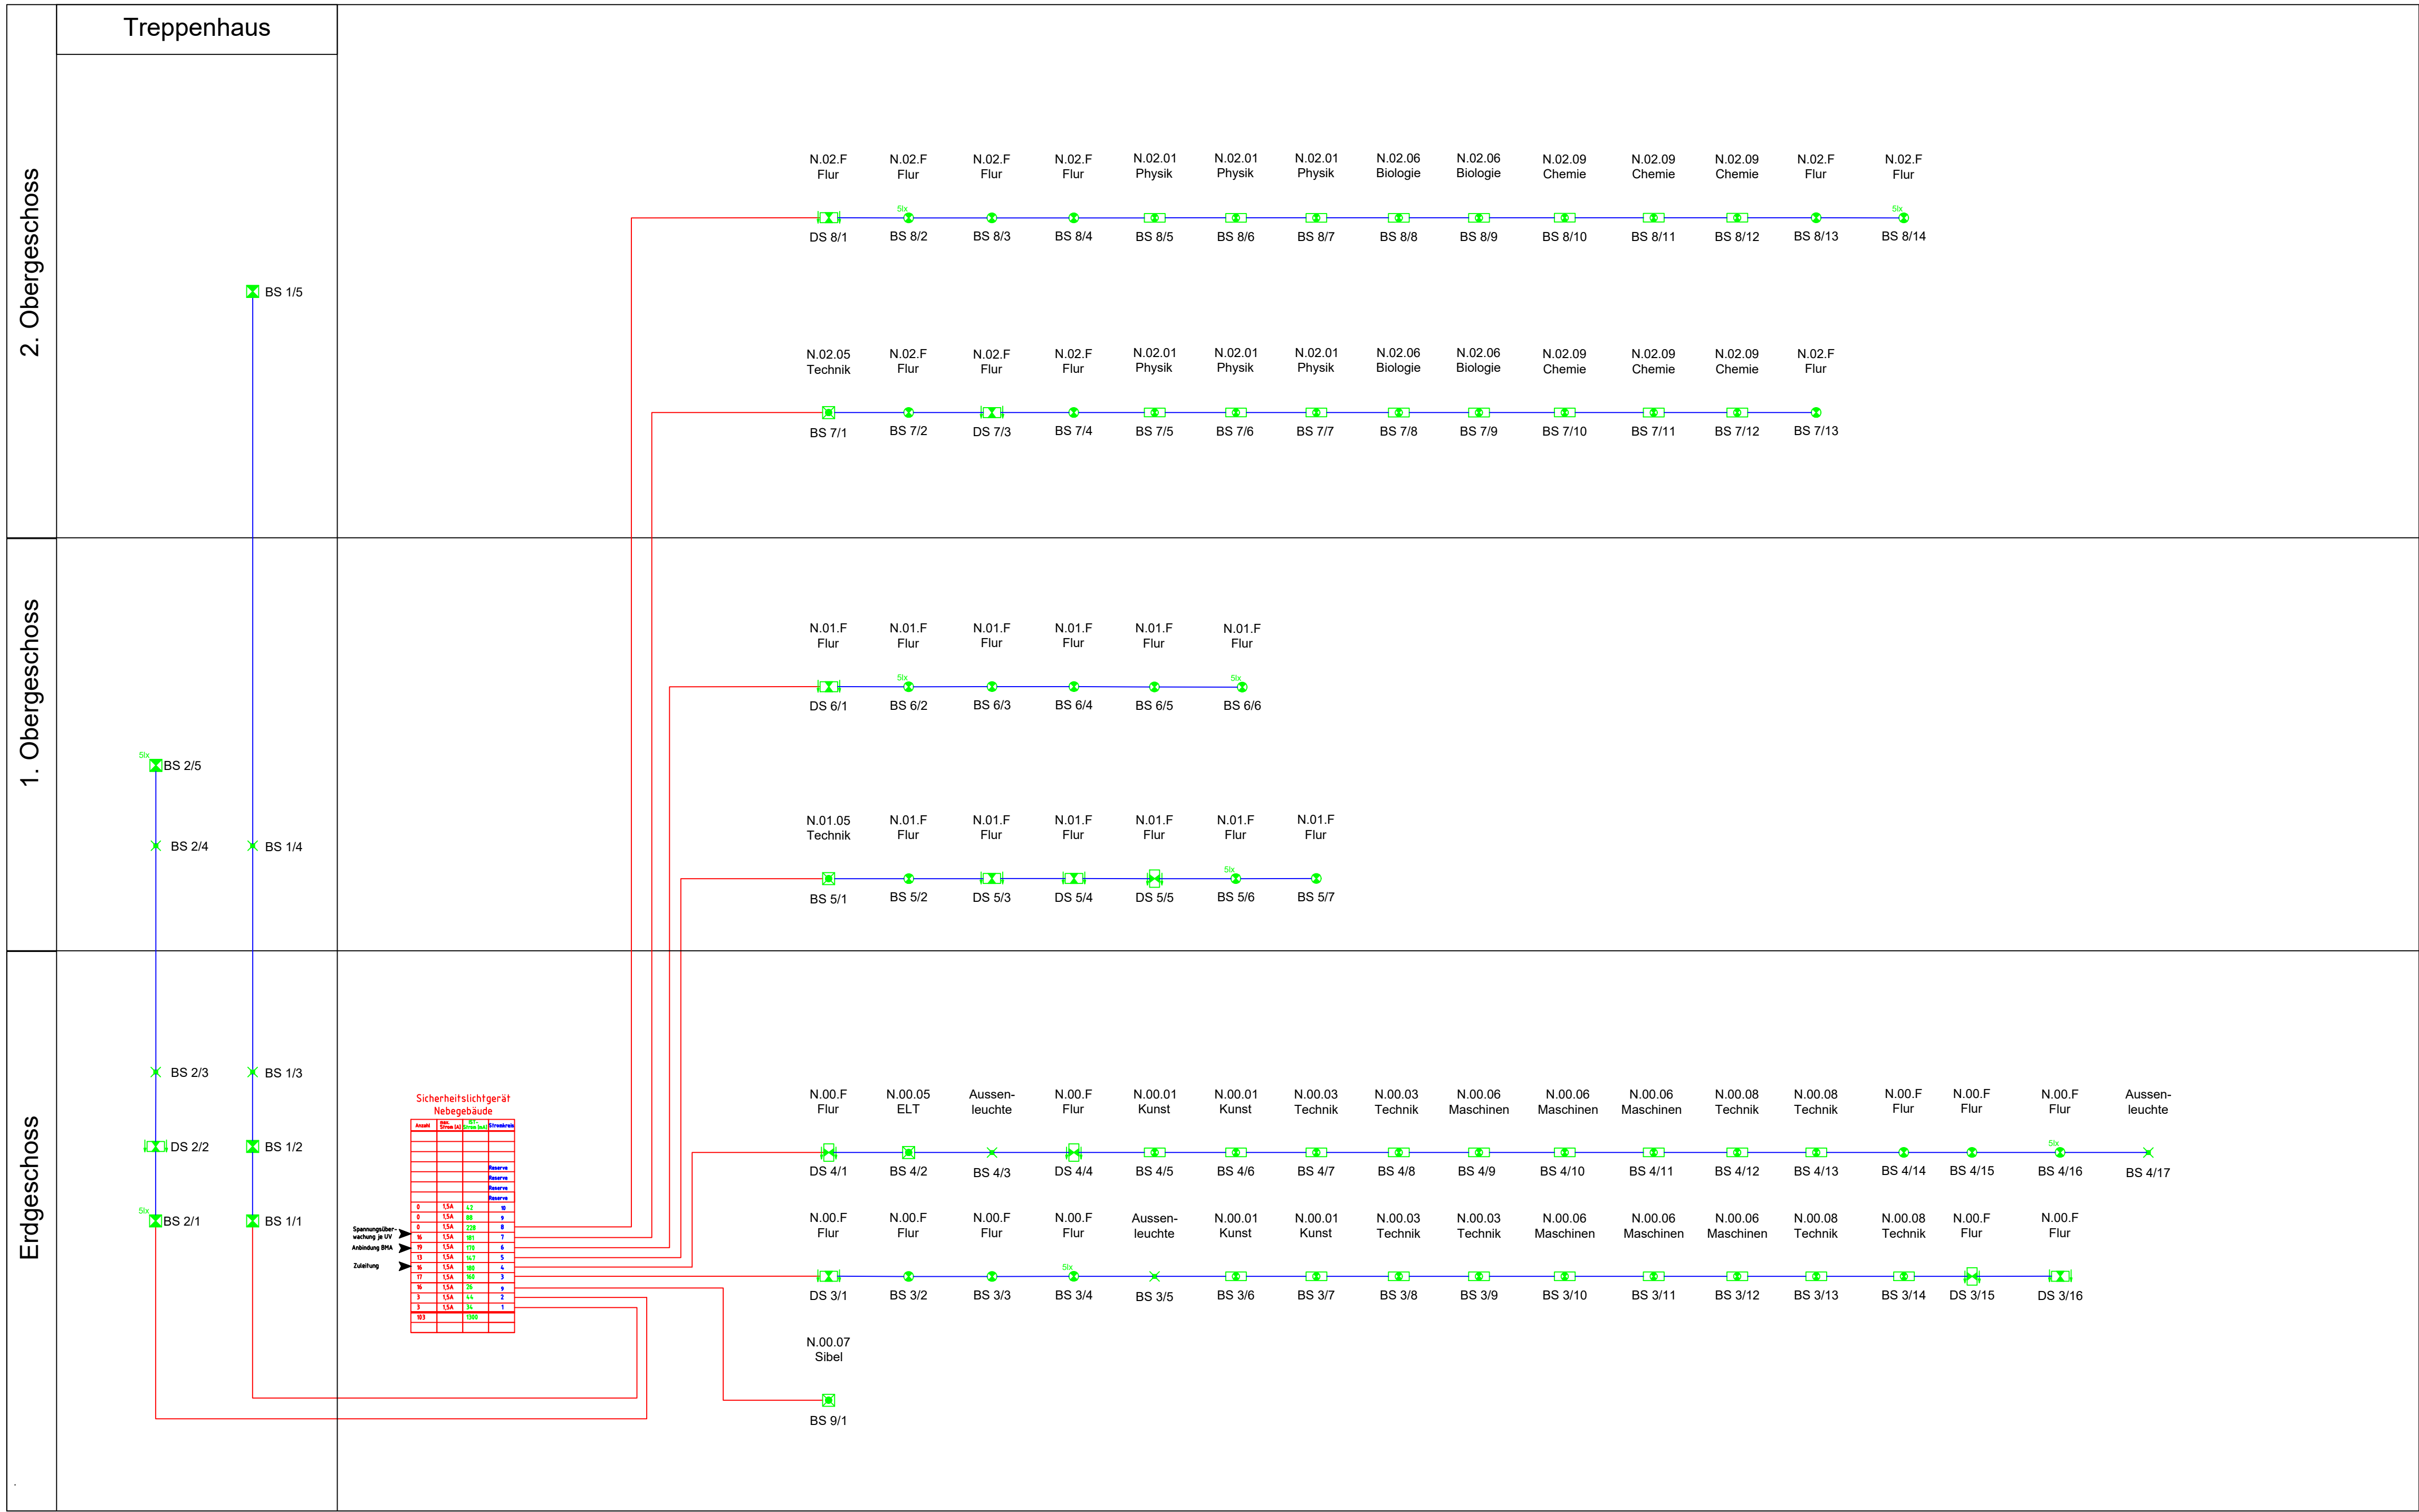

Die vorliegenden Unterlagen sind keine Montagepläne.

Der Auftragnehmer hat nach den Planungsunterlagen und Berechnungen des Auftraggebers die für die Ausführung erforderlichen Montage- und Werkstattzeichnungen zu erbringen.

|   |                       |   |                |
|---|-----------------------|---|----------------|
| <b>plancom</b><br>Planungsgesellschaft für<br>Elektro-, Kommunikations- und<br>Sicherheitstechnik mbH |                       | Hammerkeller Str. 30<br>46499 Hamminkeln<br>Telefon: 02856 / 90 996 – 0<br>Telefax: 02856 / 90 996 – 99<br>E-mail : info@plancom-gmbh.de  |                |
|   |                       | Maßstab: ohne   | Format: DIN-A1 |
|   |                       | Bauherr :<br>Stadt Herne, FB26-Gebäudemanagement<br>Langekampstraße 36<br>44652 Herne<br>Projekt:<br>Quinoa-Schule Herne<br>Drögenkamp 10 |                |
|   |                       | 44653 Herne   |                |
|   |                       | Planinhalt:<br>Strangschema<br>Sicherheitsbeleuchtung<br>Neubau                                                                           |                |
| c   | Dateibez. angepasst   | 26.06.25   | Han            |
| b   | an akt. BSK angepasst | 25.06.25   | Schl           |
| a   | Erstellung            | 18.12.24   | Schr           |
| Ind                                                                                                   | Änderung              | Datum   | Name           |
|   |                       | xref   | ---            |