
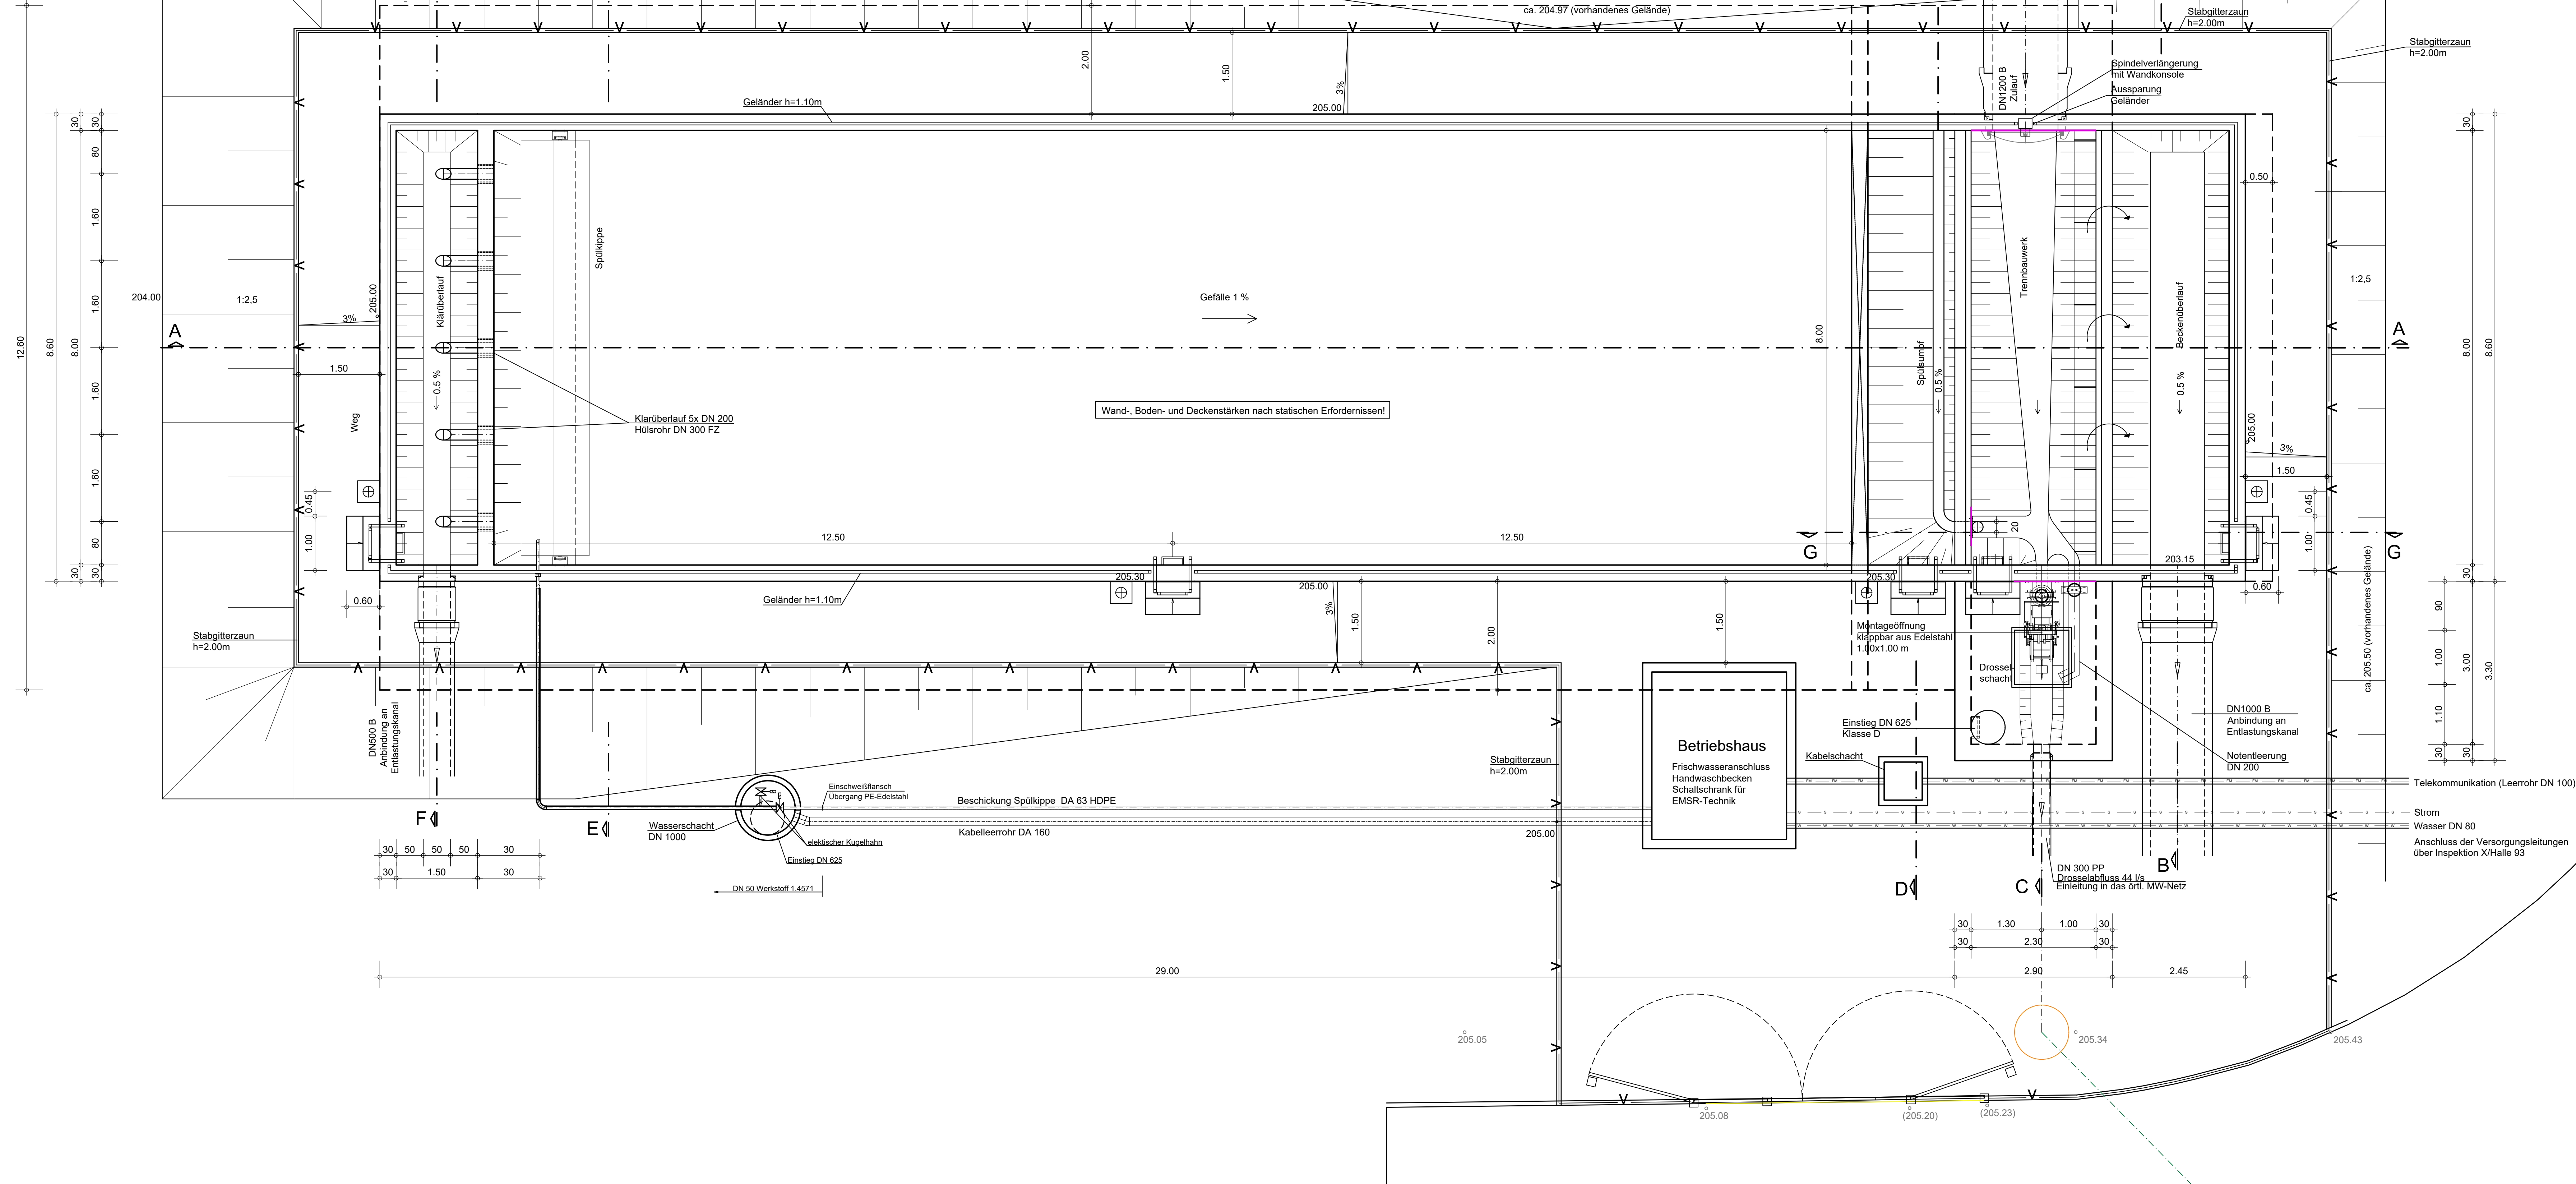
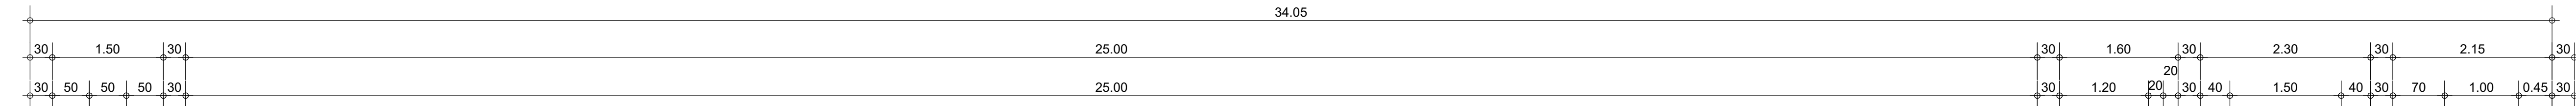


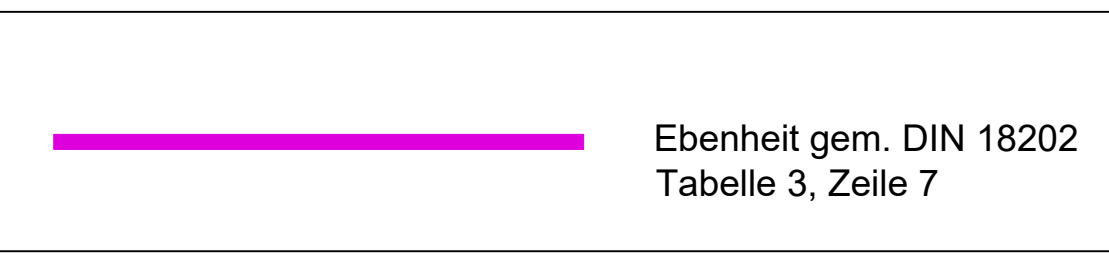

A diagram illustrating the principle of a rearview mirror. A red laser beam originates from a target on the right, reflects off a mirror mounted on a vehicle's rearview mirror, and then reflects off a target on the left. The vehicle is shown in profile, with the mirror mounted on its rear. The diagram is labeled with 'Rearview Mirror' and 'Target'.

BLB NRW

Bau- und Liegenschaftsbetrieb NRW

Aachen

Mies-van-der-Rohe-Straße 10
D - 52074 Aachen

Telefon: +49 241 43510 - 100
Telefax: +49 241 43510 - 198
E-Mail: ac.poststelle@blb.nrw.de
Internet: www.blb.nrw.de

Ausführungsplanung

Wirtschaftseinheit / Liegenschaft:	Donnerberg - Kaserne
WB7164	52249 Eschweiler, Birkengang Straße 140
Wirtschaftseinheitsnummer	Wirtschaftseinheits- / Liegenschaftsbezeichnung
Objekt/Bauwerk/Gebäude	Entwässerungstechnische Erschließung
90-32-1050-11-001	

Planbezeichnung/Darstellung	Lagebezug: ETRS 89 / UTM
Bauwerksplan	Höhenbezug: DHHN92 NHN
Regenüberlaufbecken	
Planschüssel	Höhenanschluss: NivP

Date/projekt			
Model-Name:		Pichtelstabelle	Planart: Bauwerksplan
Layout Name: 1180641_V0B7164-BP-01		Geeignet:	Fachbereich: Entwässerung
Ums	Ans	Blatt-Nr.: BP01 Maßstab: 1:50 Ausführung: 1130 x 841 mm	Maßstab: 1:50 Blatt-Nr.: BP01 Ausführung: 1130 x 841 mm
		Datum: 19. Februar 2008 13:55 Benutzer: id	Datum: 19. Februar 2008 13:55 Benutzer: id