


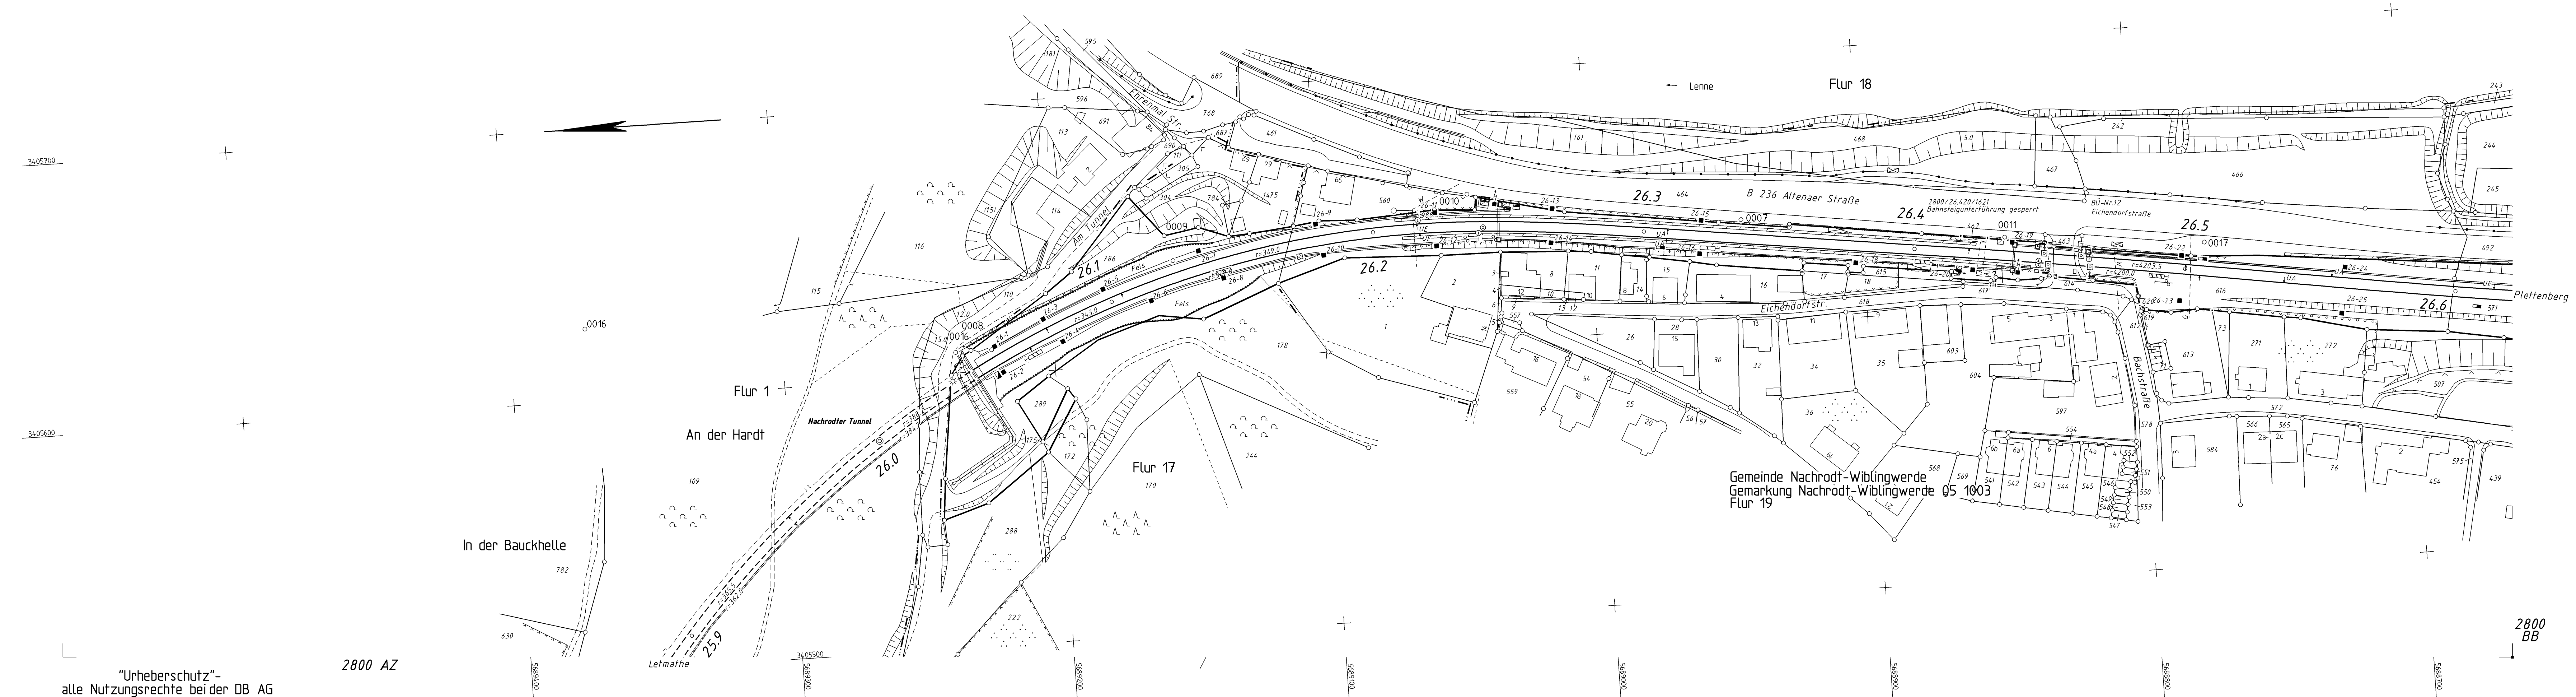

"Urheberschutz"-
alle Nutzungsrechte bei der DB AG

2800 AZ

 1 0 4 1 0 8 9 6 9 1			 INP-JW-ILD) in Galluspark 23 60326 Frankfurt/Main			<i>lv1 2800 BA</i>																	
 1 0 4 1 0 8 9 6 9 1			<table><tr><th></th><th>Datum</th><th>Name</th></tr><tr><td>Bearb.</td><td>10.96</td><td>Aerowest</td></tr><tr><td>Gepr.</td><td>05.98</td><td>Feldhausen</td></tr><tr><td>Norm</td><td>03.2018</td><td>5.0,12</td></tr><tr><td>Maßstab 1: 1000</td><td></td><td></td></tr></table>				Datum	Name	Bearb.	10.96	Aerowest	Gepr.	05.98	Feldhausen	Norm	03.2018	5.0,12	Maßstab 1: 1000			<i>Str. 2800 Hagen - Haiger</i> <i>km 25.8 + 90 ... km 26.6 + 23</i>		
	Datum	Name																					
Bearb.	10.96	Aerowest																					
Gepr.	05.98	Feldhausen																					
Norm	03.2018	5.0,12																					
Maßstab 1: 1000																							
C	Kataster geändert	13.02.2008	Bir				Blatt																
B	DB_REF Umstellung	31.05.2010	Hts				0																
A	GSM-R Station	25.01.2010	Hst				0																
Zust.	Änderung	Datum	Name	Urspr.	DB-REF																		