


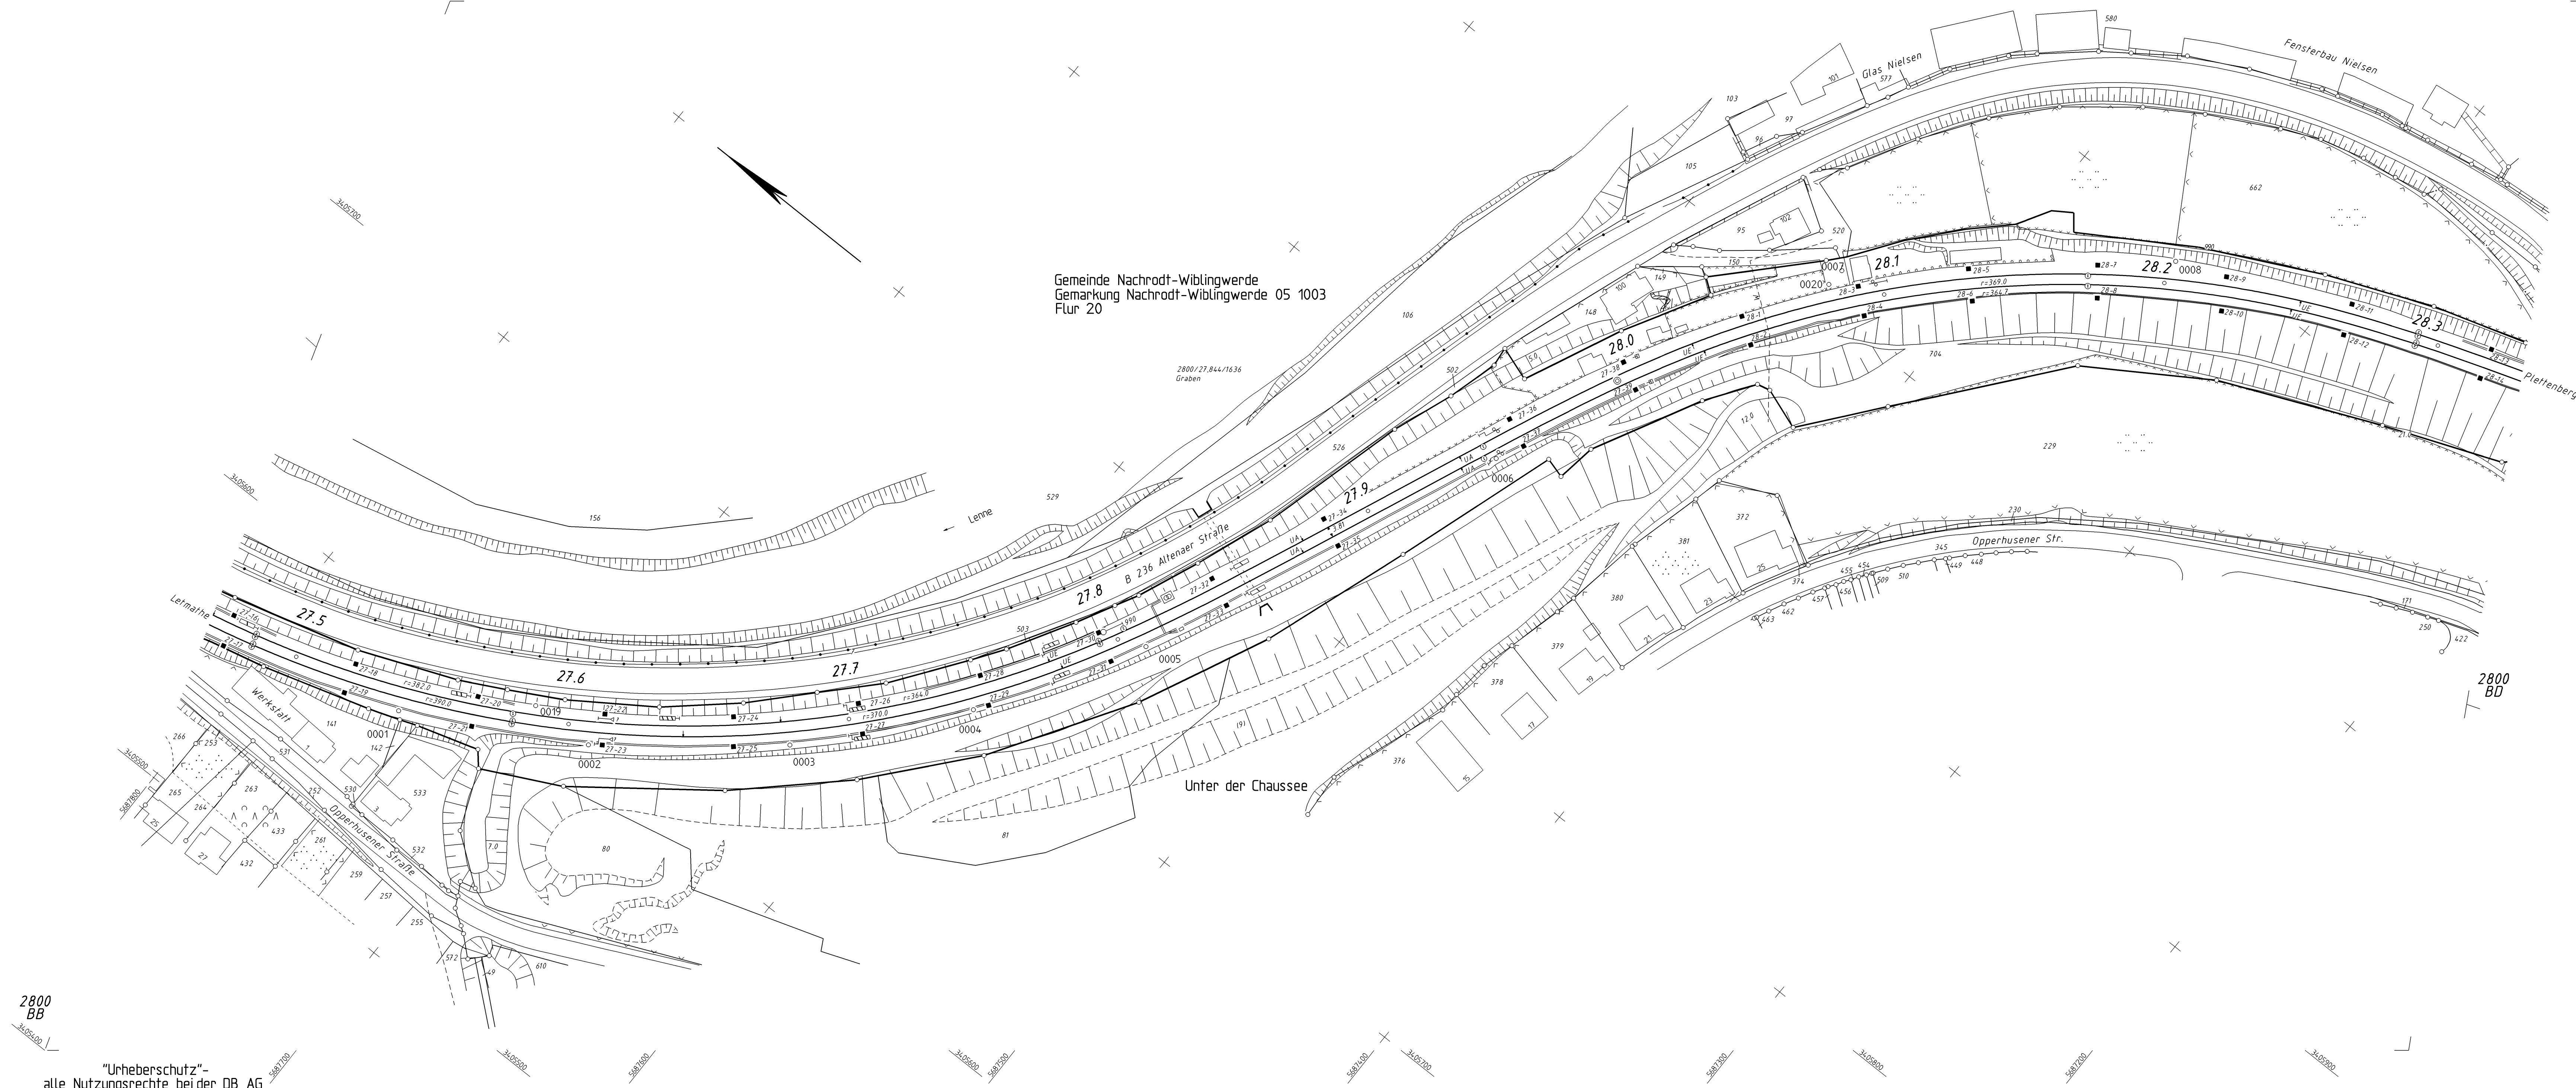

 1 8 4 4 8 3 6 8 8		 190 W-030 im Gellsparg 23 02125 Frankfurt/Am		<i>lv1 2800 BC</i>	
		Datum	Name	Str. 2800	Hagen + Haiger km 27,4 - 69 km 28,3 - 33
		Bearb.	10.96	Aerowest	
		Gepr.	05.98	Feldhausen	
		Norm	07.2015	S.0.1.2	
		Maßstab 1:	1:1000		
1	Strecke 2800 km 28.0	07.05.2012	Gas		Blatt 0
2	DB REF. Einstellung	31.05.2010	MM		0
4	Kataster geändert	25.06.2009	Bir		0
Zust.	Änderung	Datum	Name	Urspr.	DB-REF 0