


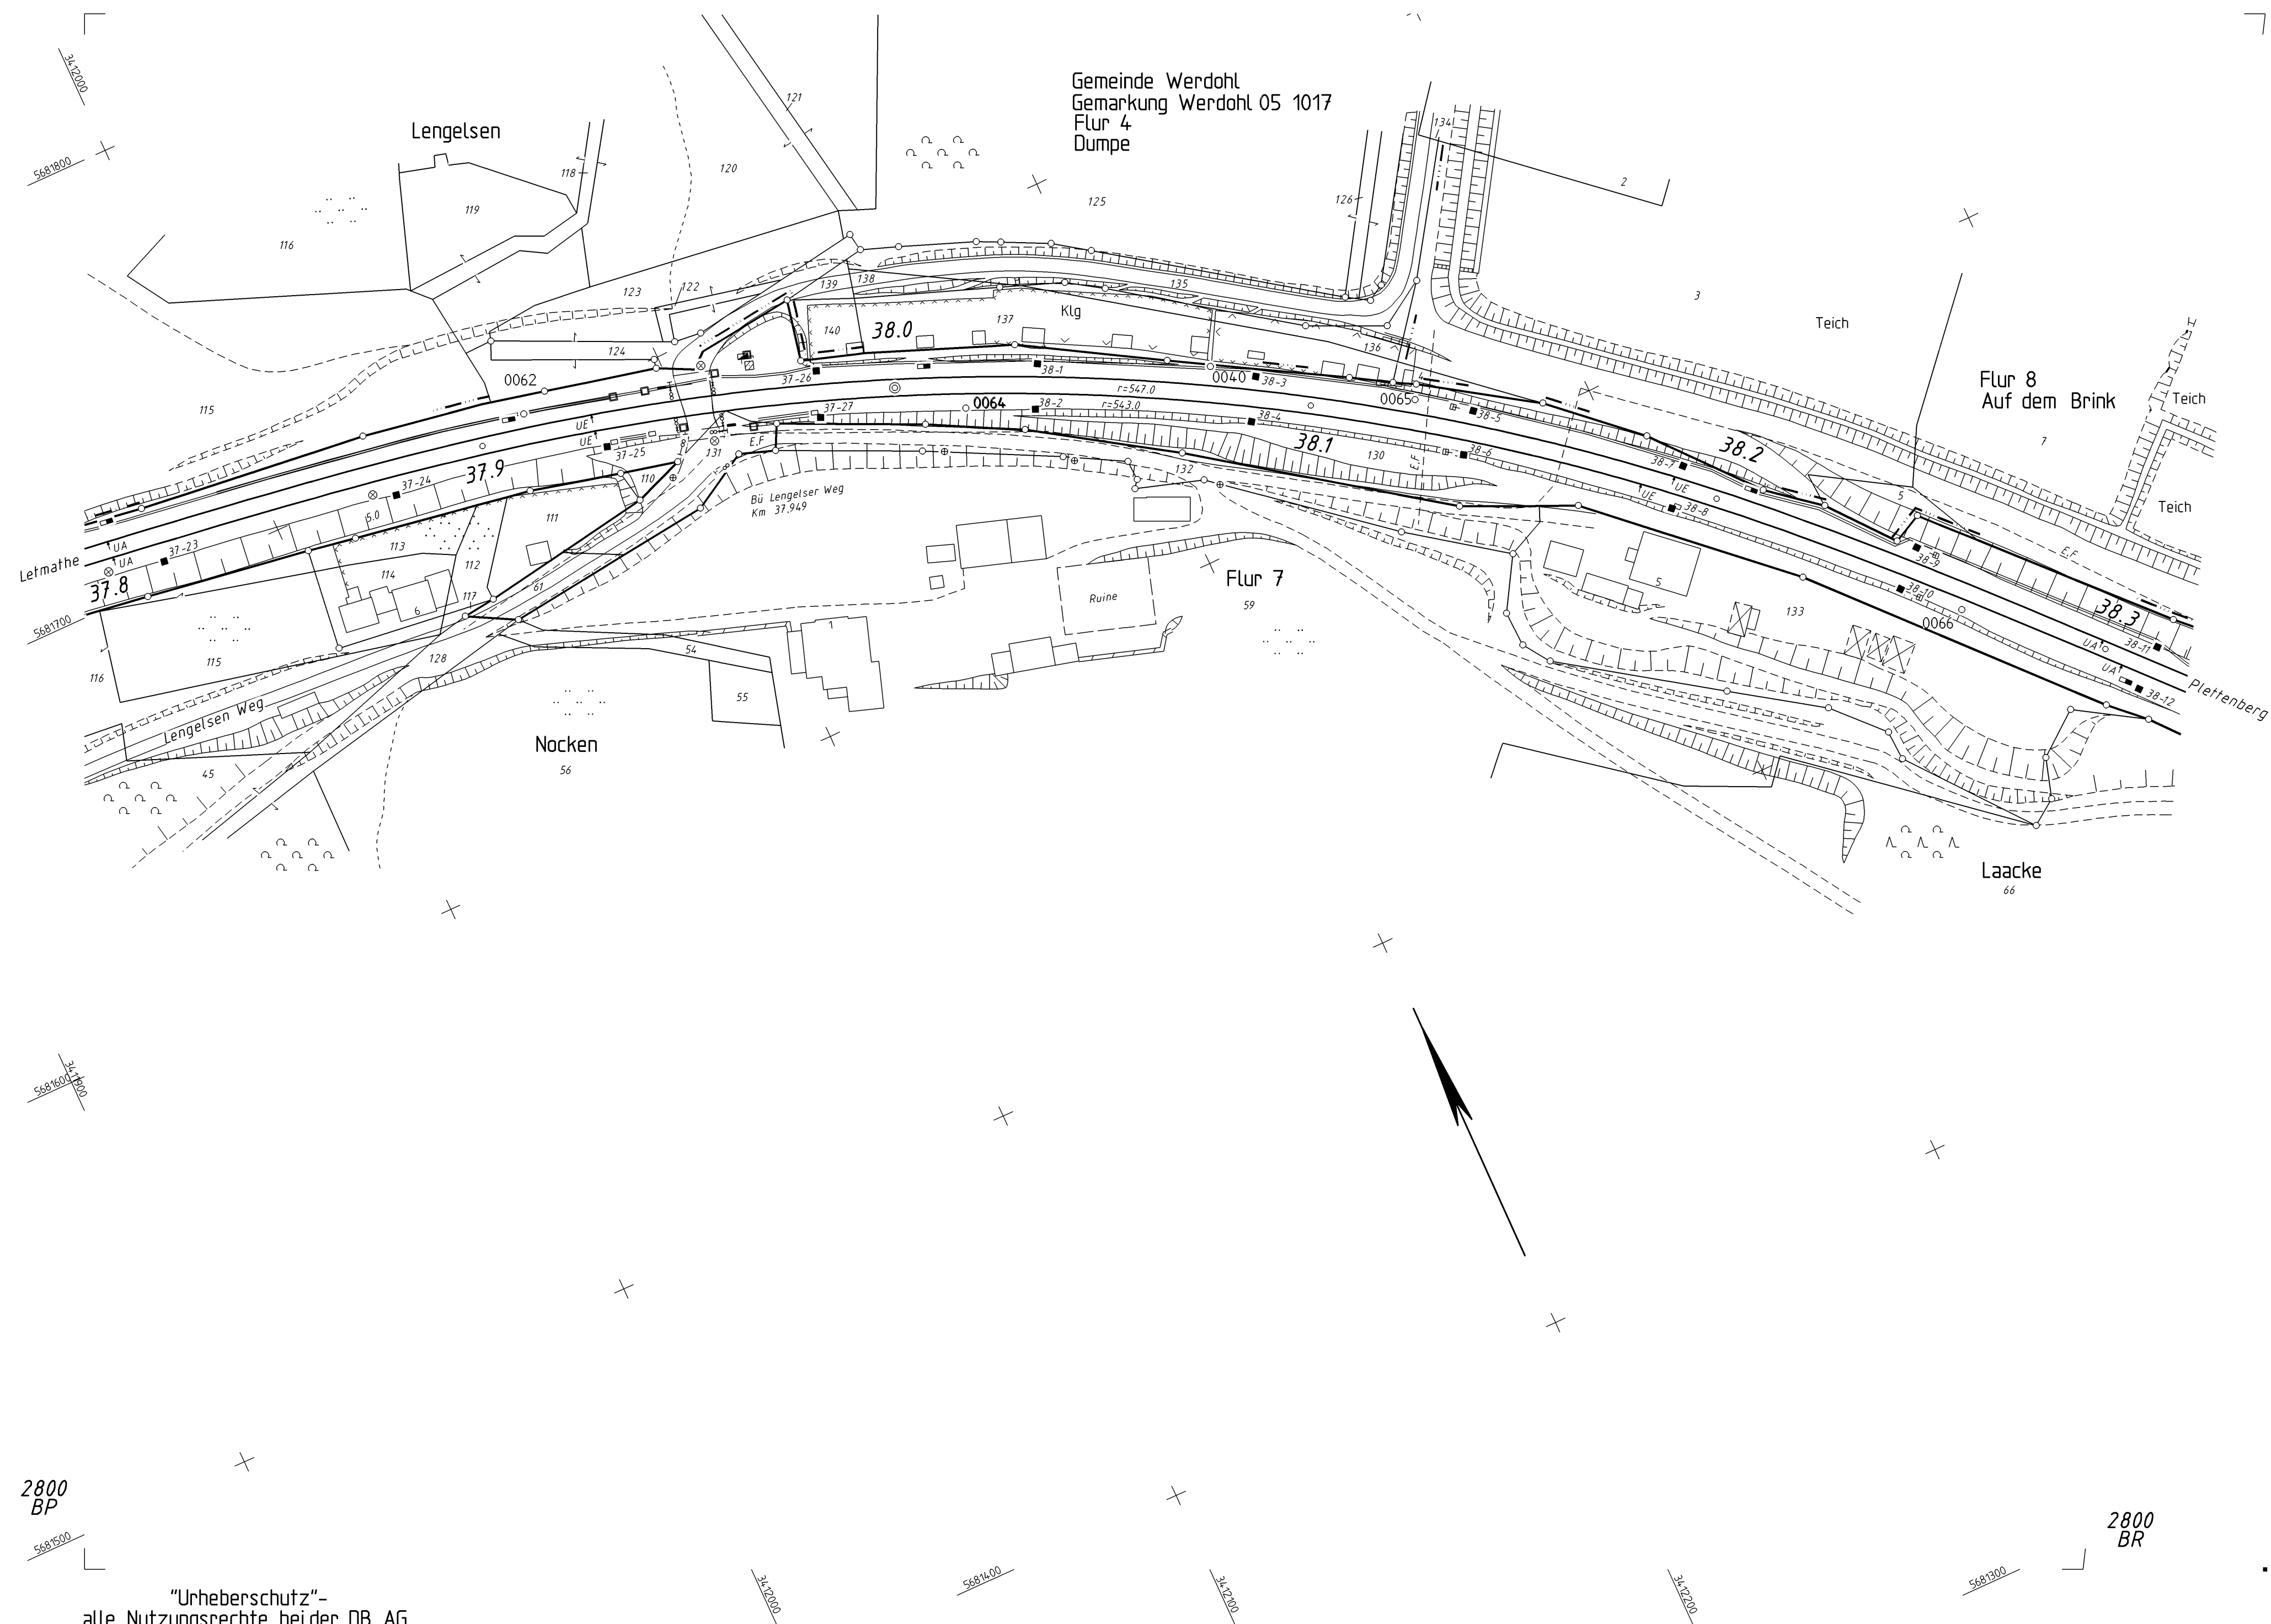

2800
BP

"Urheberschutz"-
alle Nutzungsrechte bei der DB AG

2800
BR



1.NP-W-1(D)
Im Galluspark 23
40334 Frankfurt/Main

	<i>Datum</i>
<i>Beach</i>	10 96

Gepr.	05.98
Nachm.	07.2015

Maßstab 1: 1000	
-----------------	--

1

Urspr.

$|v| \ 2800 \ BQ$

Str 2800 Hagen - Haiger
km 37.7 + 99 ... km 38.3 + 19

Blatt

0	Bl
	B