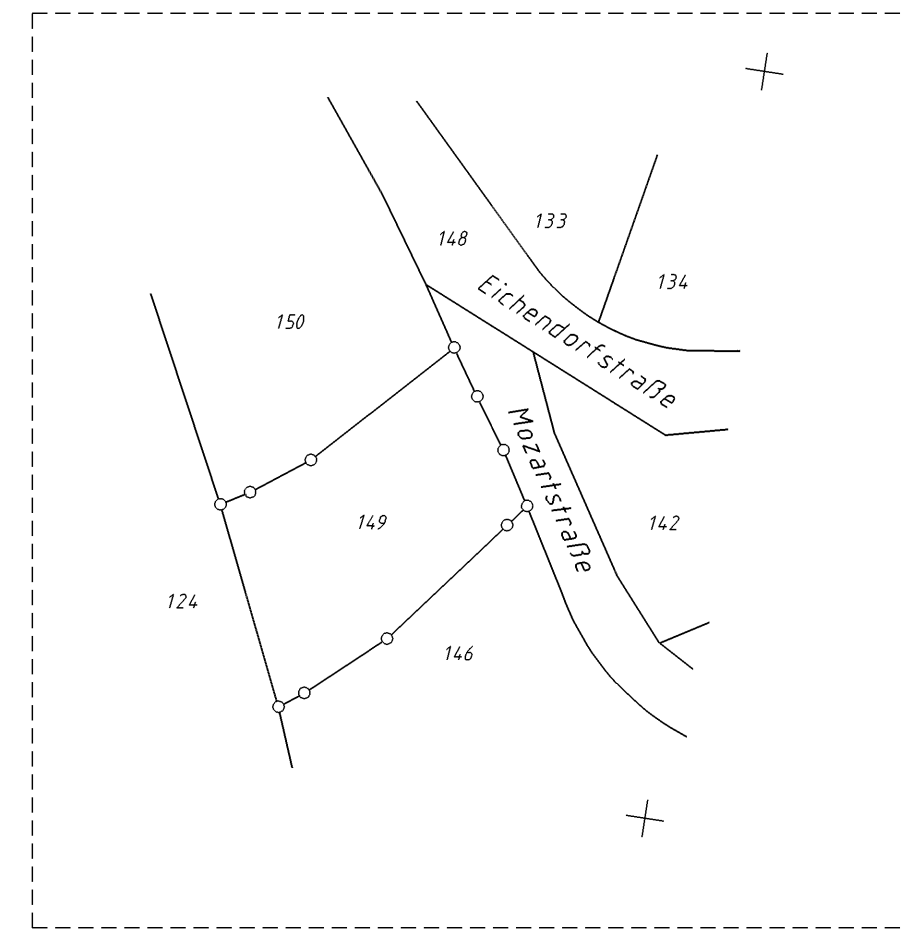
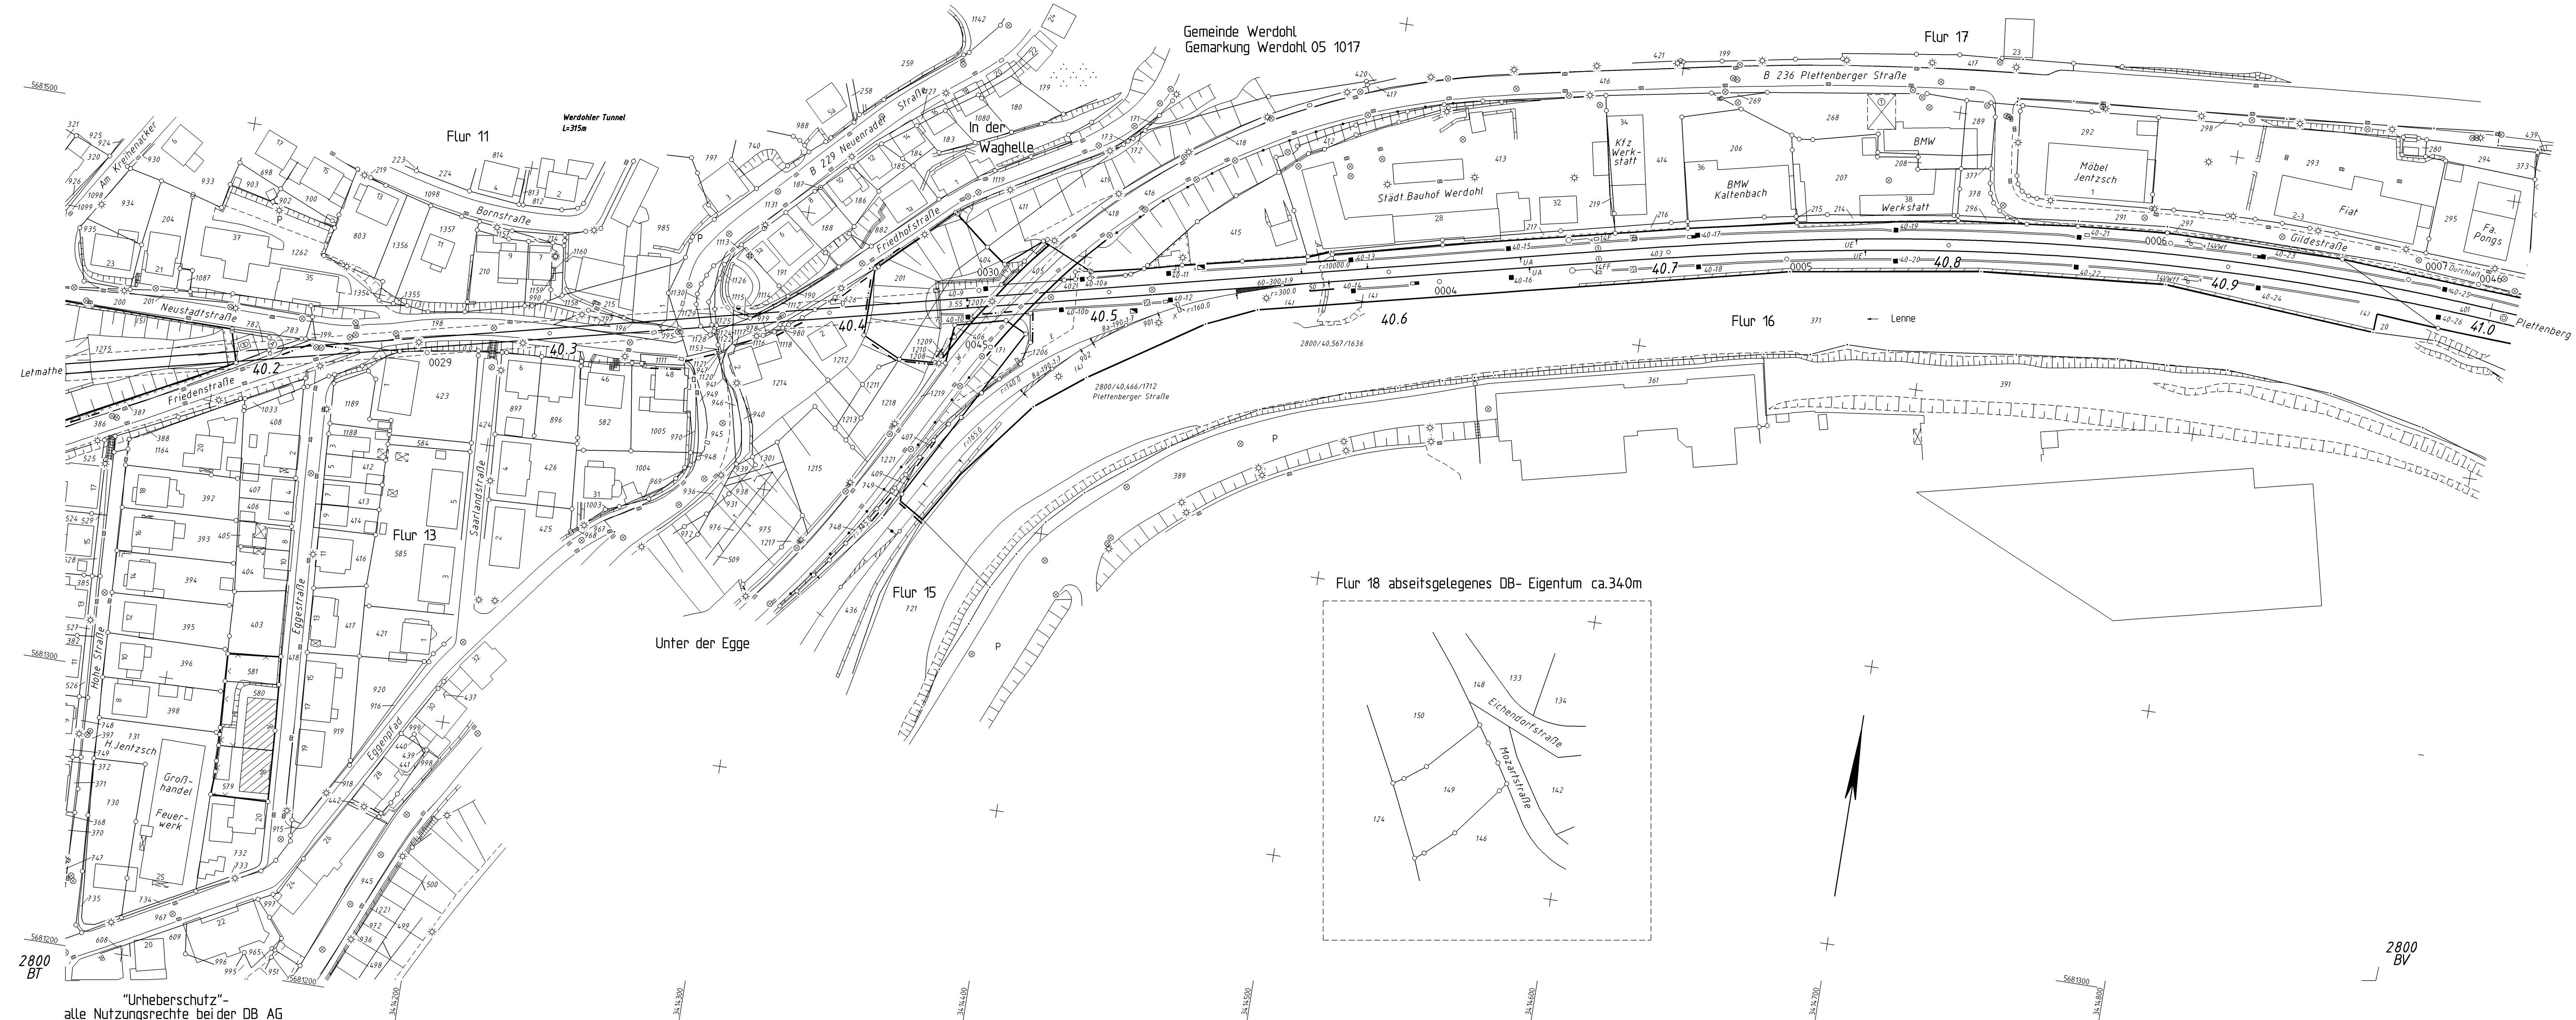


1 844 08036 6

		 NETZE		<i>lv1 2800 BU</i>	
1 8 4 1 0 0 3 5 2 8		EXP-W-0001 in Gehäusenk 21 60326, Frankfurt/Main			
		Datum			
		Beard. 10.96		Str 2800	
		Gepr. 05/98		Hagen - Haiger km 401 + 26 ... km 410 + 02	
		Norm 03.2019		5.01.2	
<i>E Strasse 2800</i>		13.03.2019		Gas	
<i>D Katalysat. geändert</i>		21.08.2013		Bir	
<i>C Str. 2800 km 39.9+2</i>		17.02.2012		Gas	
<i>B DB_REF Umstellung</i>		01.06.2010		Hth	
<i>A Endstellenänderu</i>		09.06.2009		Ro	
Zust1 Änderung		Datum		Urspr.	
				DB-REF	
				B	