


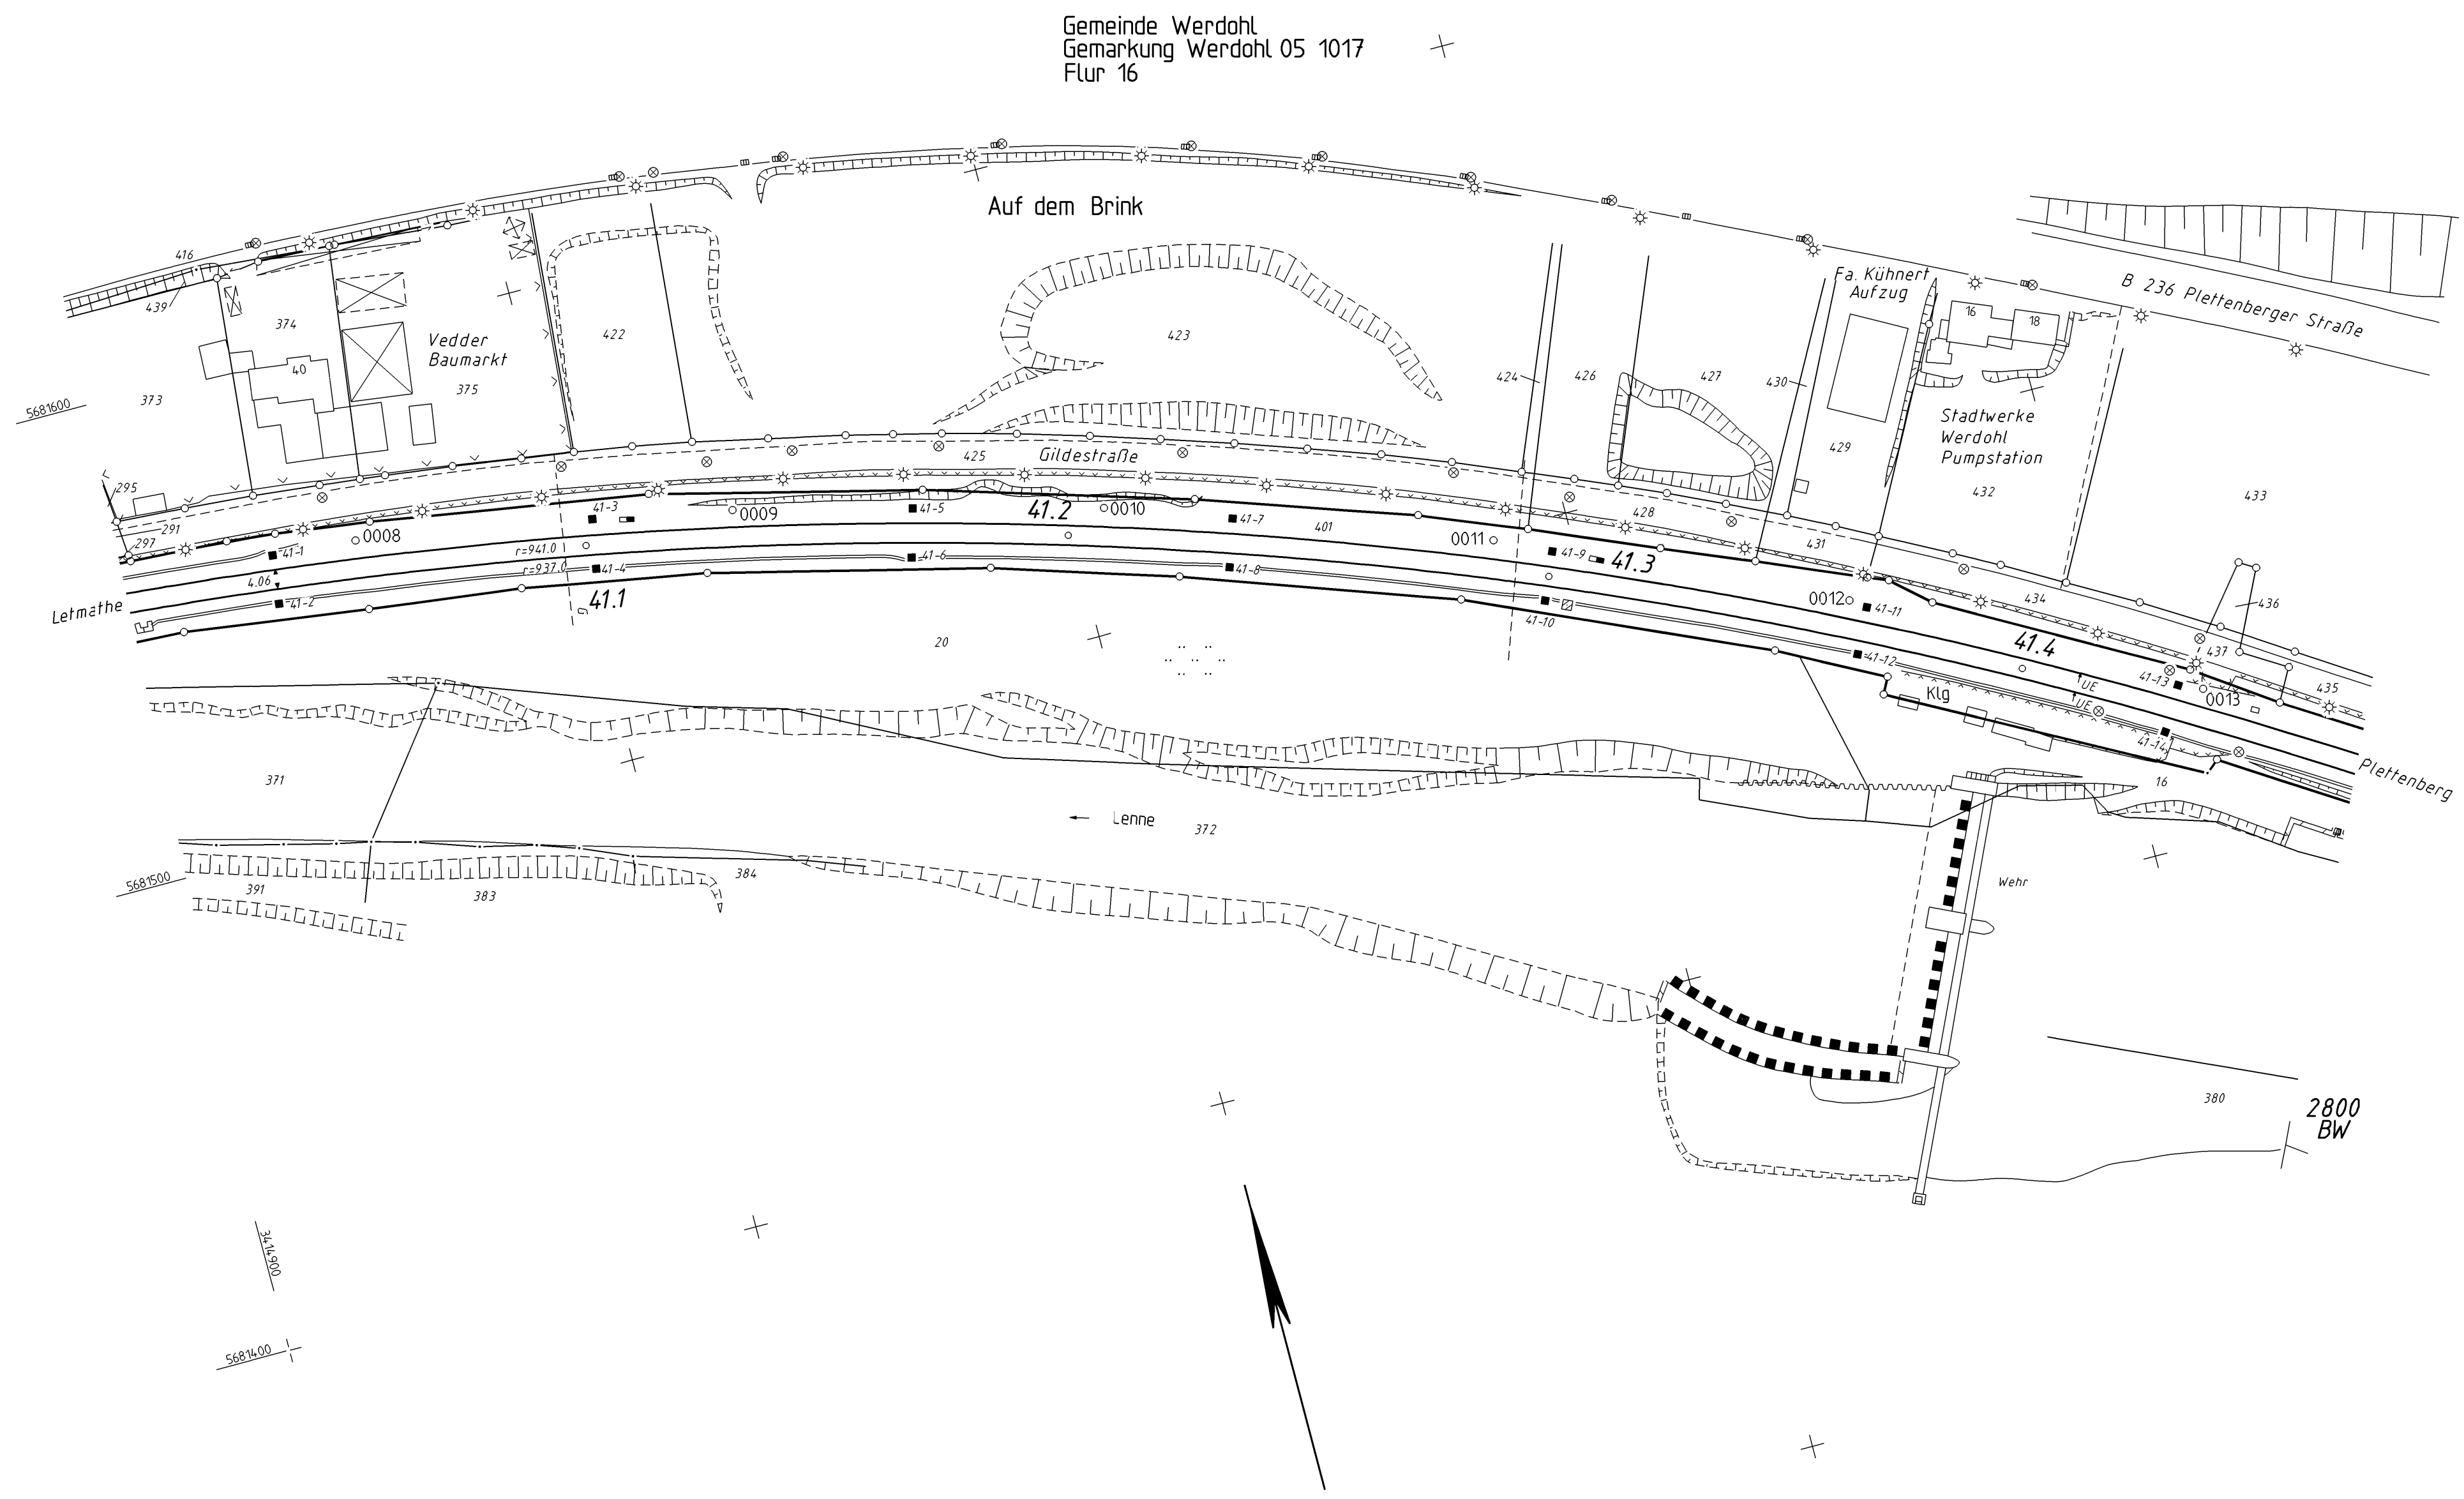

2800
BU

"Urheberschutz"-
alle Nutzungsrechte bei der DB AG



				DB NETZE		lvi 2800 BV	
1 8 4 4 8 8 9 6 6 9				NP-W-11001 Im Gellenspark 23 40328 Frankfurt/Main		Str. 2800 Hagen - Haiger km 41.0 + 02 ... km 41.4 + 69	
				Datum	Name		
				Bearb.	10.96	Aerowest	
				Gepr.	05.98	Feldhausen	
				Norm	03.2019	5.0.1.2	
D	Strecke 2800	13.03.2019	Ges	Maßstab 1: 1000			
C	Str. 2800 km 39.9+47	17.02.2012	Ges				Blatt
B	DB-REF Umstellung	01.06.2010	Mh				0
A	Engstellendoku	09.06.2009	Bio				0 Bl.
Zust.	Änderung	Datum	Name	Urspr.			
							DB-REF
							B