


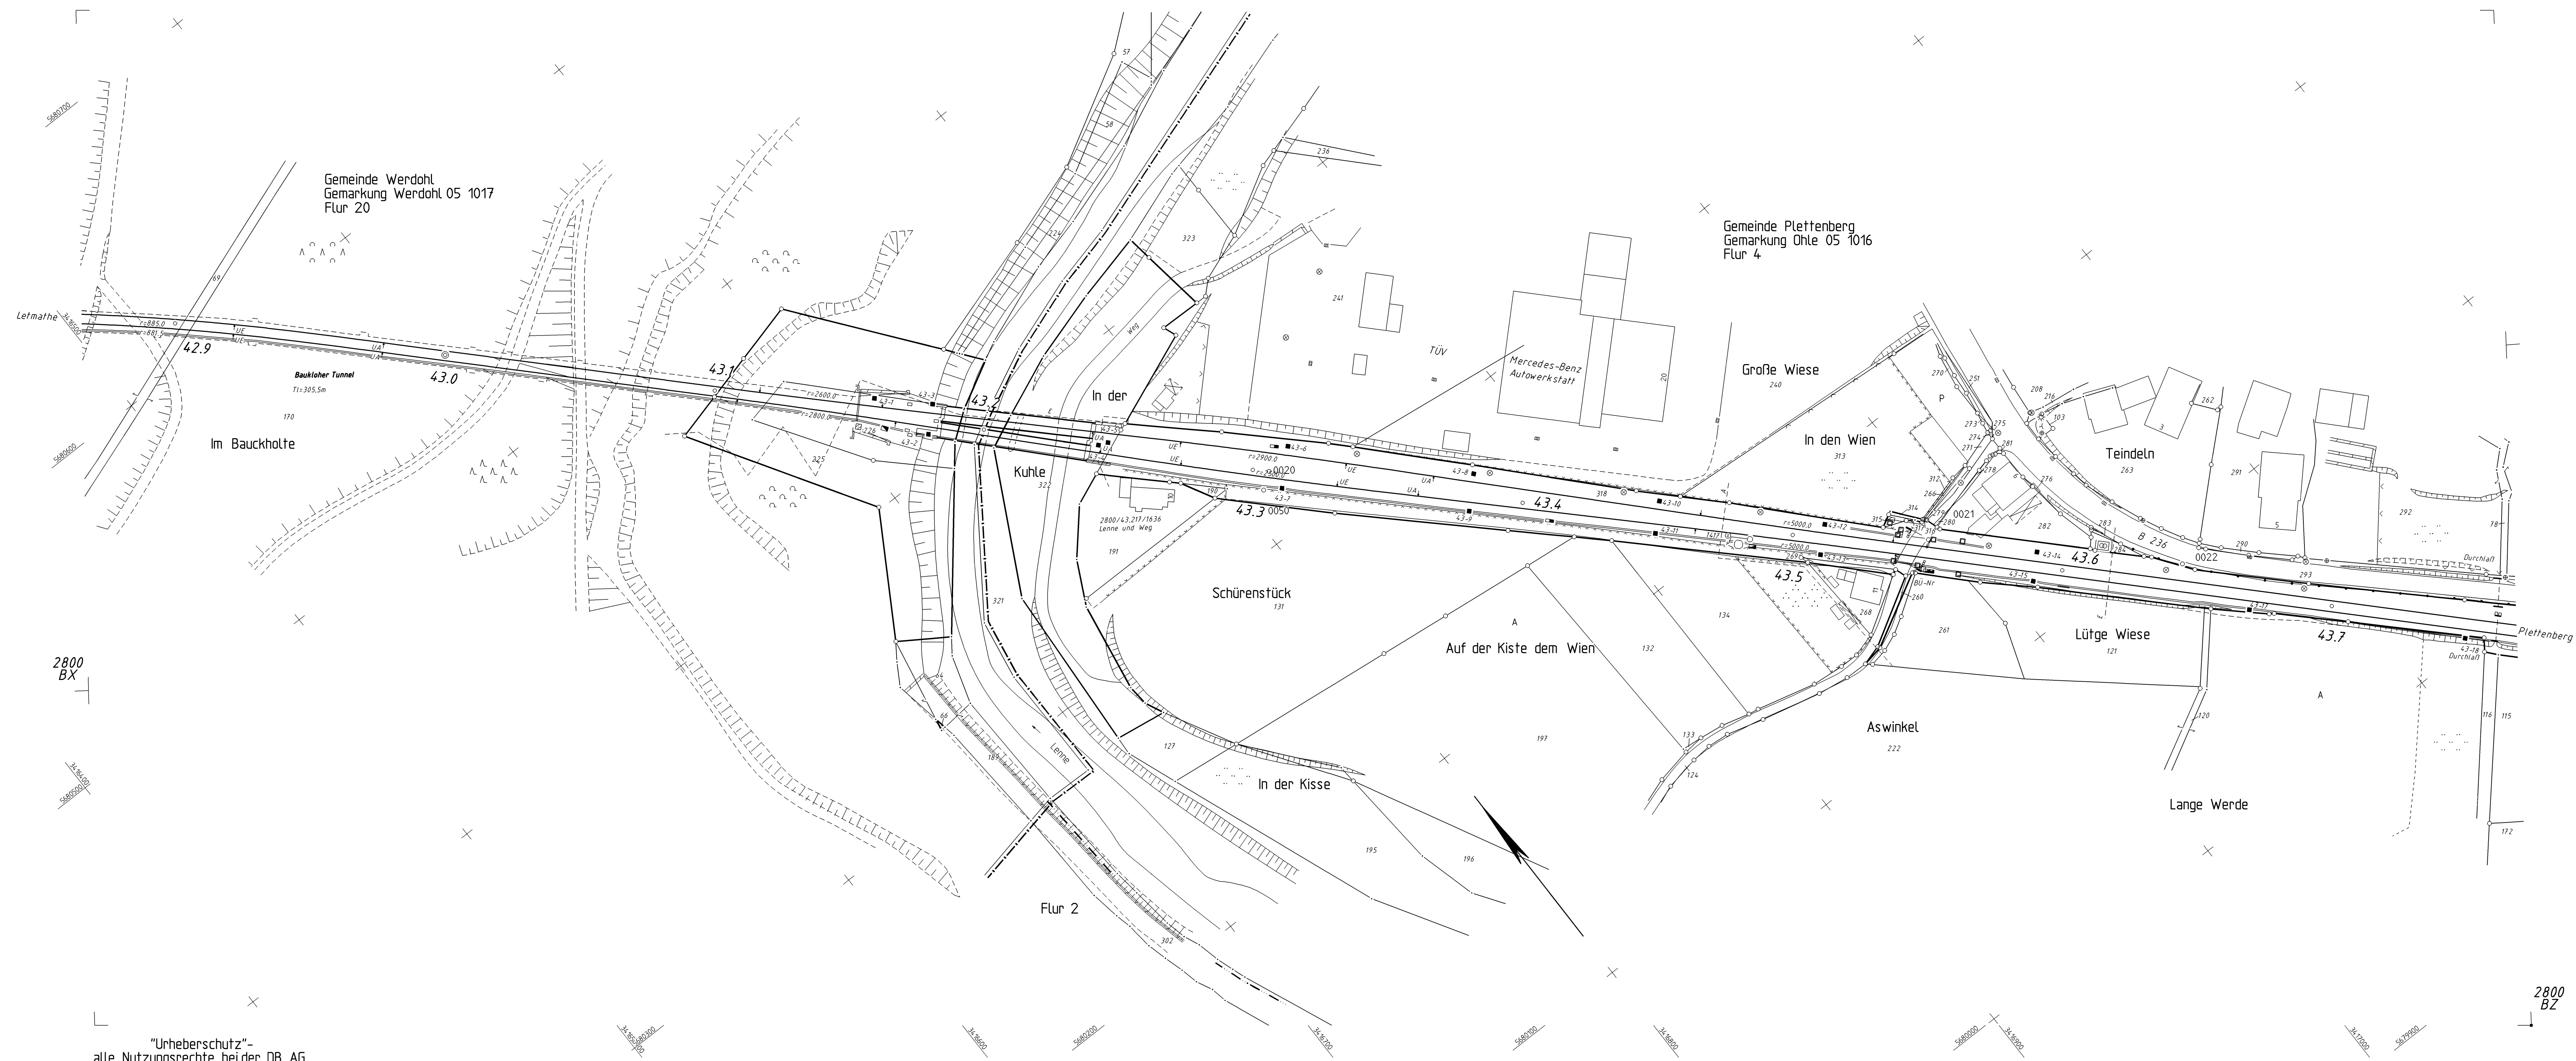

 1 8 4 1 8 3 9 6 7 2		 (KVP Nr. 001) im Gültigkeitsz. 23 02/15 Frankfurt		<i>lv1 2800 BY</i>	
		Datum	Name		
		Bearb.	10.96	Aerowest	
		Gepr.	05.98	Feldhausen	
			02.2019	S.01.2	
f	Strache 2800	13.03.2019	Ges		
f	Str. 2800 km 39.9-43	13.02.2012	Ges		
f	DB-REF Bestellung	09.06.2009	Hh	Maßstab: 1: 1000	
f	Ergebnisdruck	09.06.2009	Bu		Blatt
B	Kataster	21.04.2009	Bir		0
A	Kataster geändert	21.04.2009	Bir		0
Zust.	Änderung	Datum	Urspr.		
				DB-REF	B