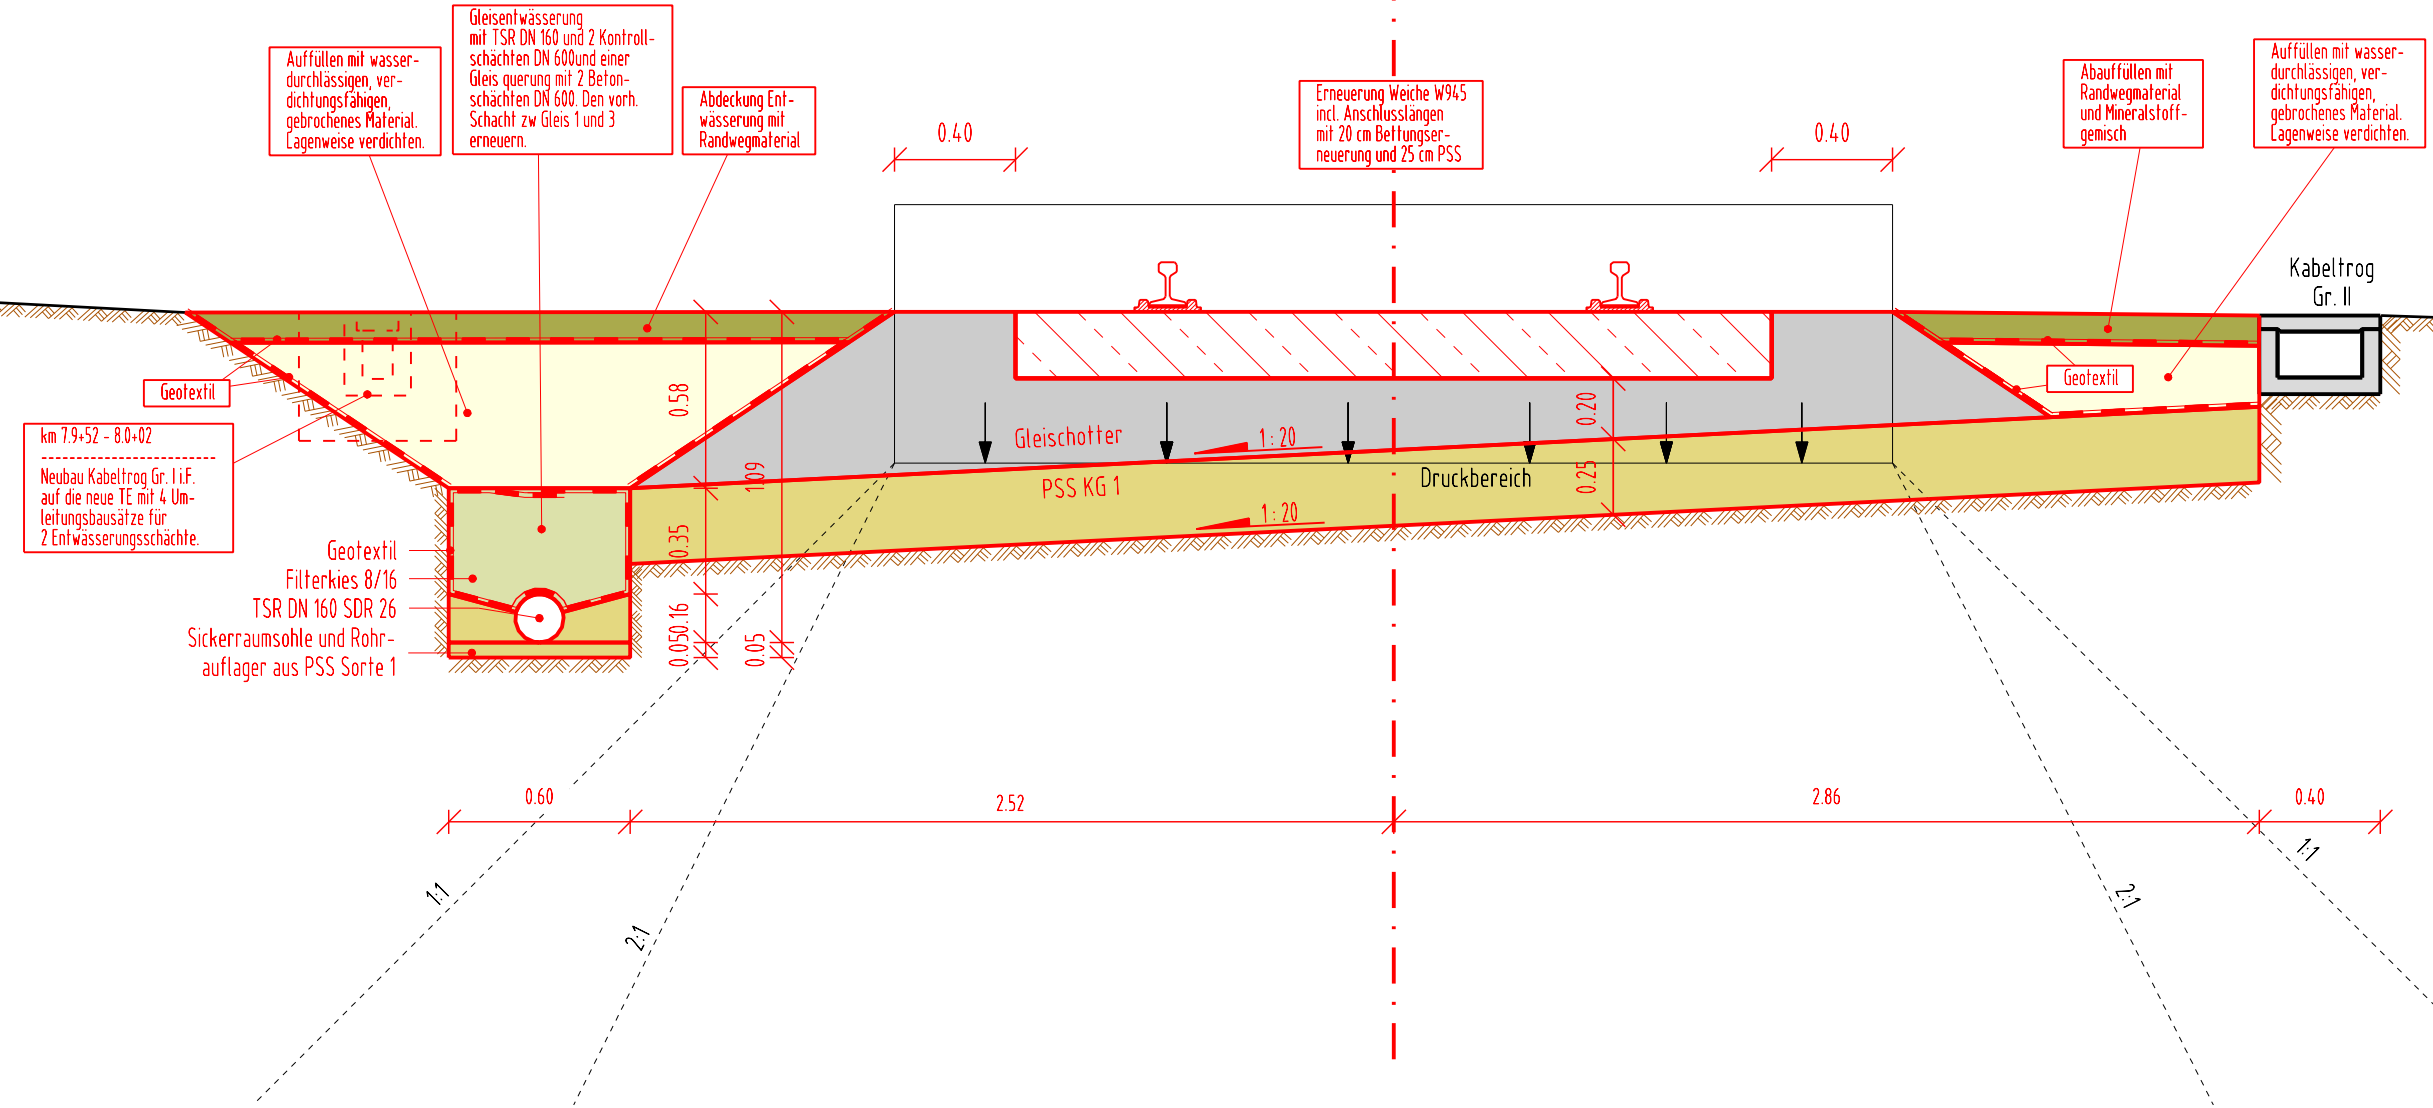


Oberbauform alt:
EW 49 - 190 - 1:9 (St)

Oberbauform neu:
EW 49 - 190 - 1:9 (B)

[illegible]