


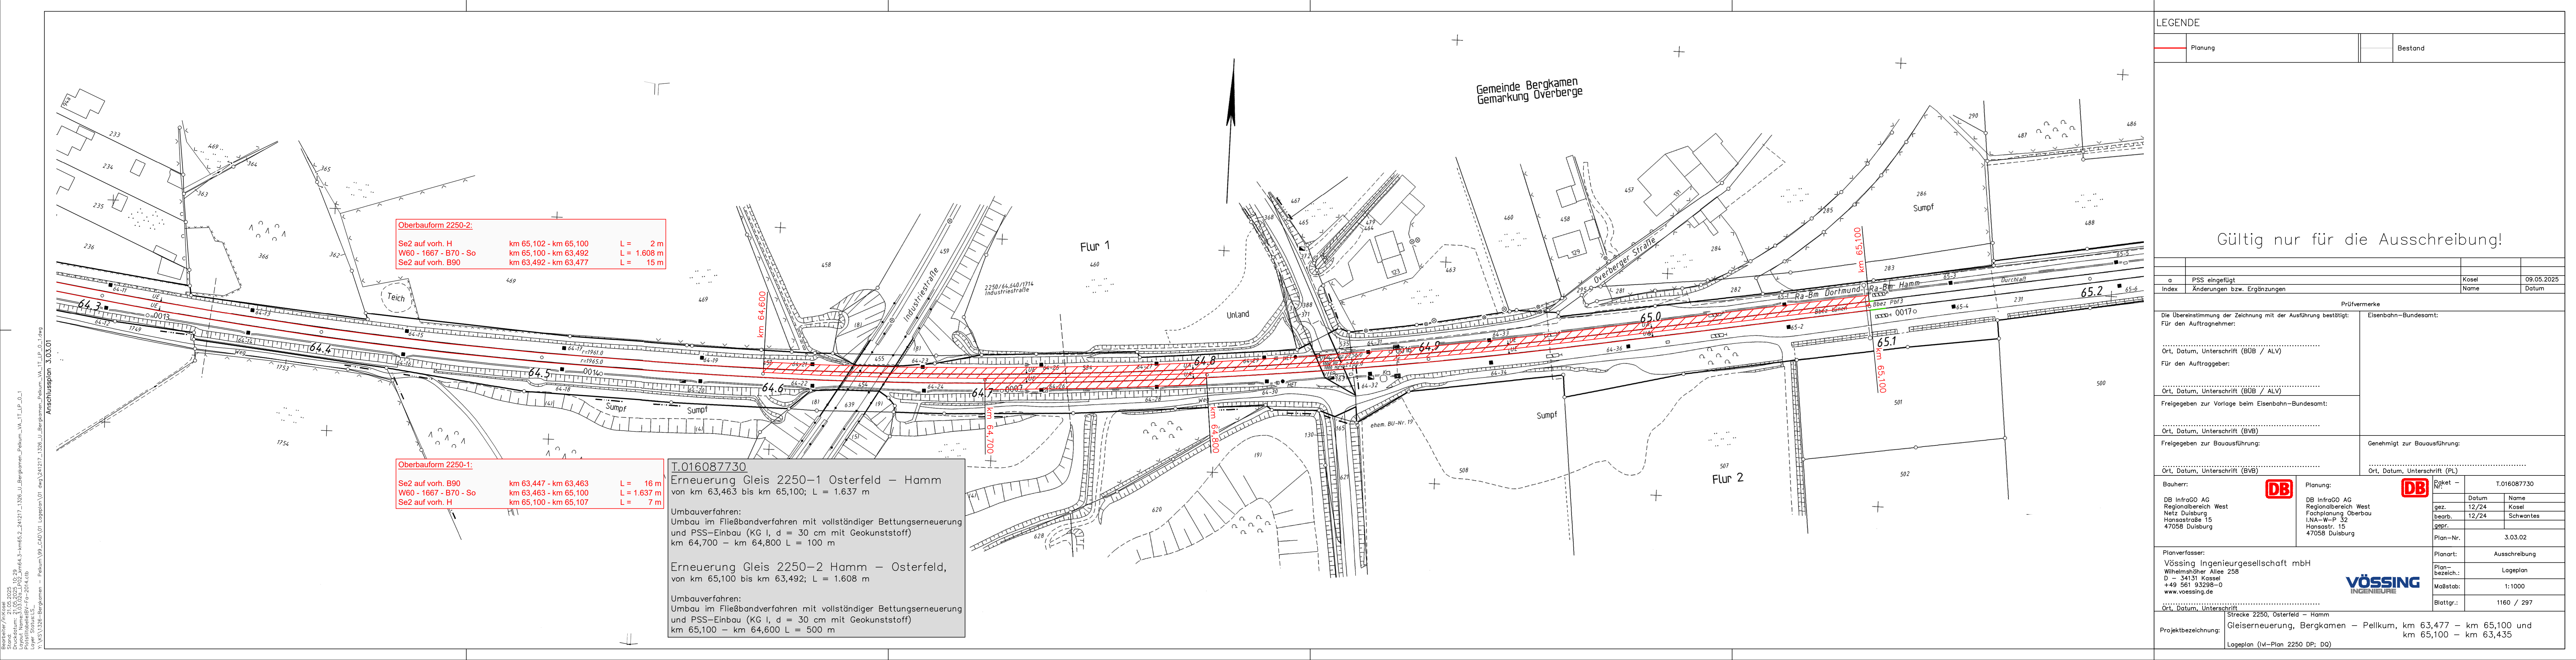

Oberbauform 2250-2:

Se2 auf vorh. H	km 65,102 - km 65,100	L = 2 m
W60 - 1667 - B70 - So	km 65,100 - km 63,492	L = 1.608 m
Se2 auf vorh. B90	km 63,492 - km 63,477	L = 15 m

Oberbauform 2250-1:

Se2 auf vorh. B90	km 63,447 - km 63,463	L = 16 m
W60 - 1667 - B70 - So	km 63,463 - km 65,100	L = 1.637 m
Se2 auf vorh. H	km 65,100 - km 65,107	L = 7 m

T.016087730
Erneuerung Gleis 2250-1 Osterfeld – Hamm
von km 63,463 bis km 65,100; L = 1.637 m

Umbauverfahren:
Umbau im Fließbandverfahren mit vollständiger Bettungserneuerung und PSS-Einbau (KG I, d = 30 cm mit Geokunststoff)
km 64,700 – km 64,800 L = 100 m

Erneuerung Gleis 2250-2 Hamm – Osterfeld,
von km 65,100 bis km 63,492; L = 1.608 m

Umbauverfahren:
Umbau im Fließbandverfahren mit vollständiger Bettungserneuerung und PSS-Einbau (KG I, d = 30 cm mit Geokunststoff)
km 65,100 – km 64,600 L = 500 m

LEGENDE			
Planung		Bestand	
Gültig nur für die Ausschreibung!			