


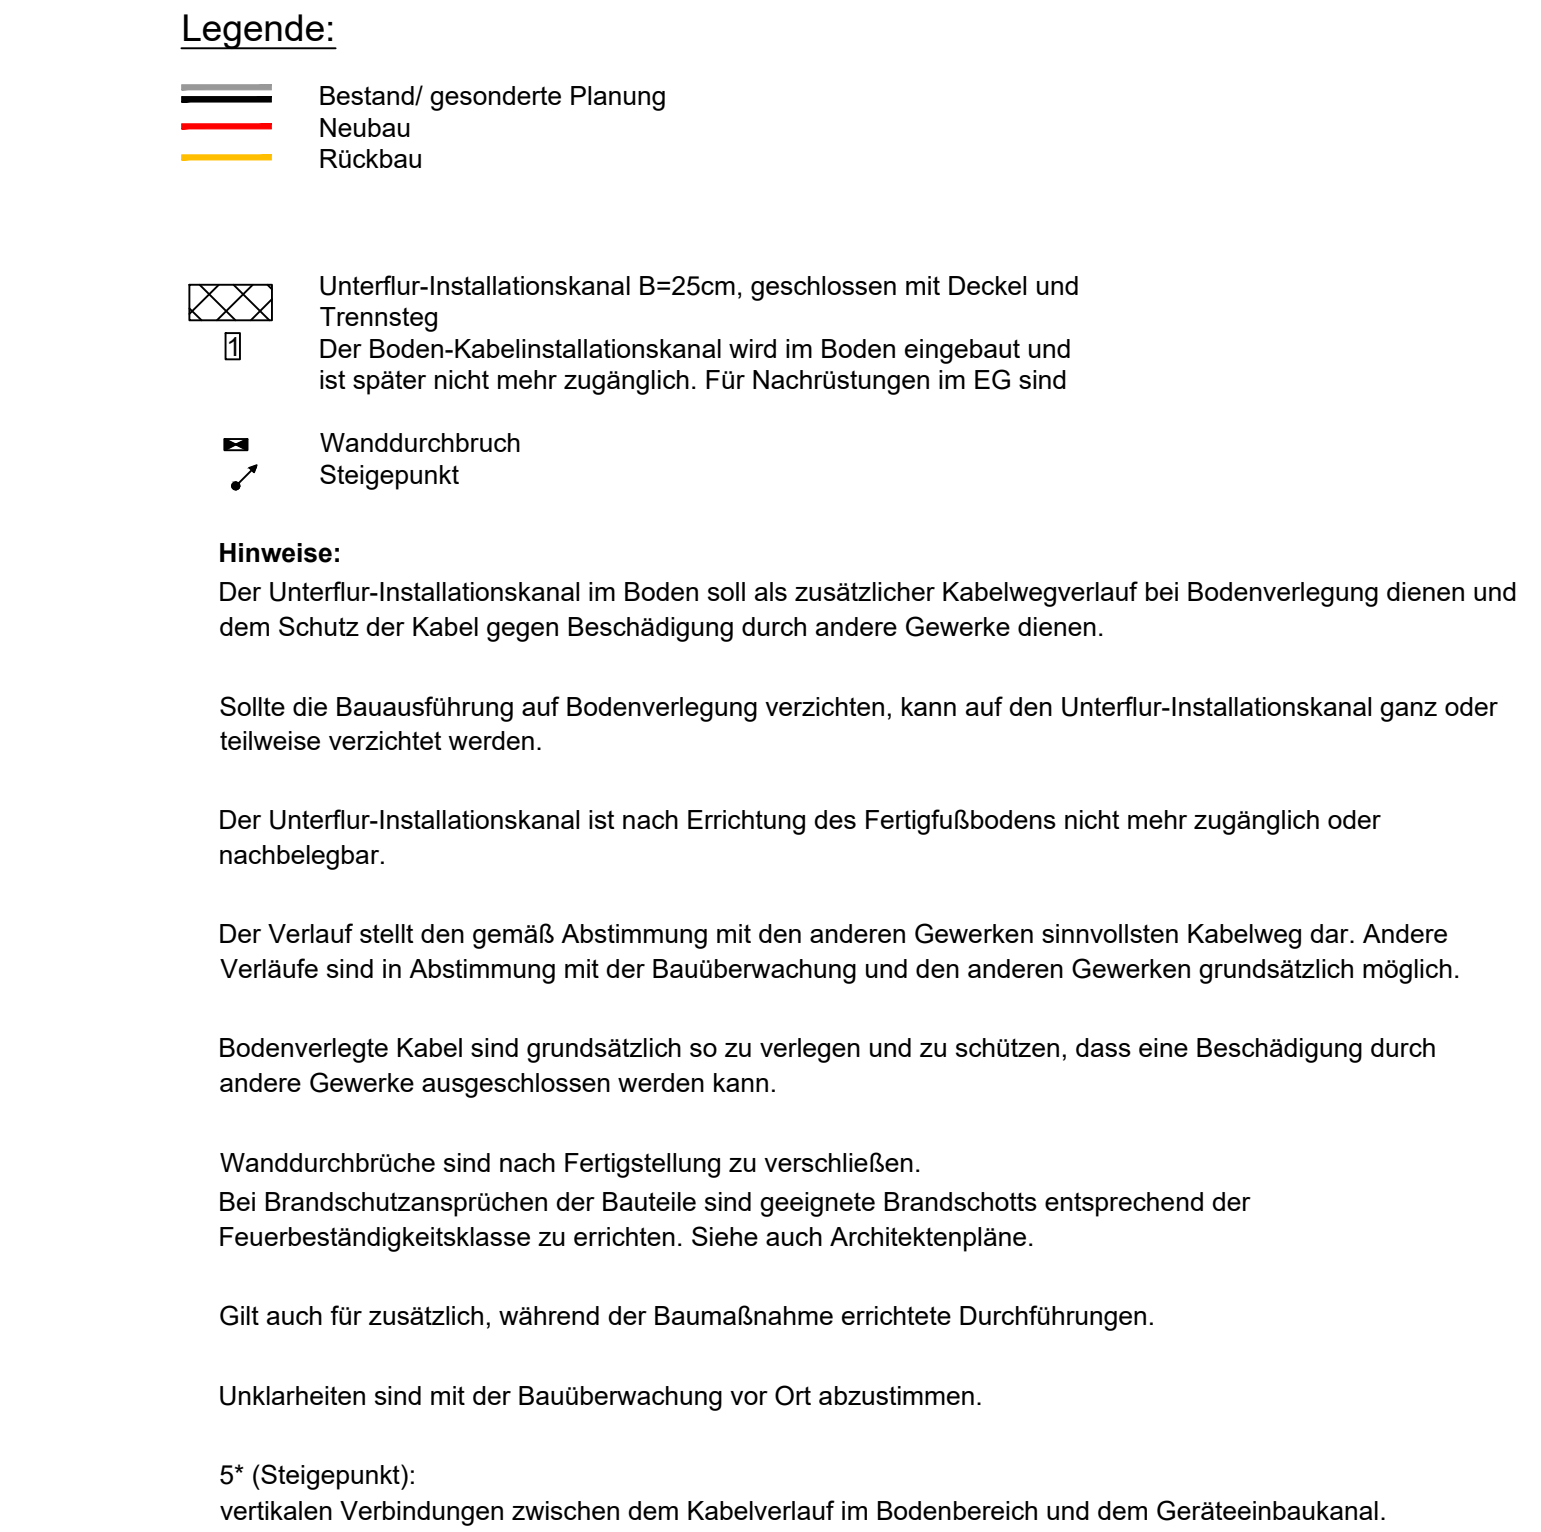

X:\3-BU\DE\Projects\HN\118004xxx\118004561_Ubf_Augsburg_Gersthofen_GP\200 CAD\250 AP\1 DWG\80_50Hz\03a_Dispo\10_Installation\AP_ST_IN_EG_Aug-00\09.dwg, Bodenkanaal - 594 x 970, 11.12.2024 14:48:25, aab308, AFRY 594 (594.00 x 970.00 mm)