



Längsschnitt Fluchttreppe TG Nord

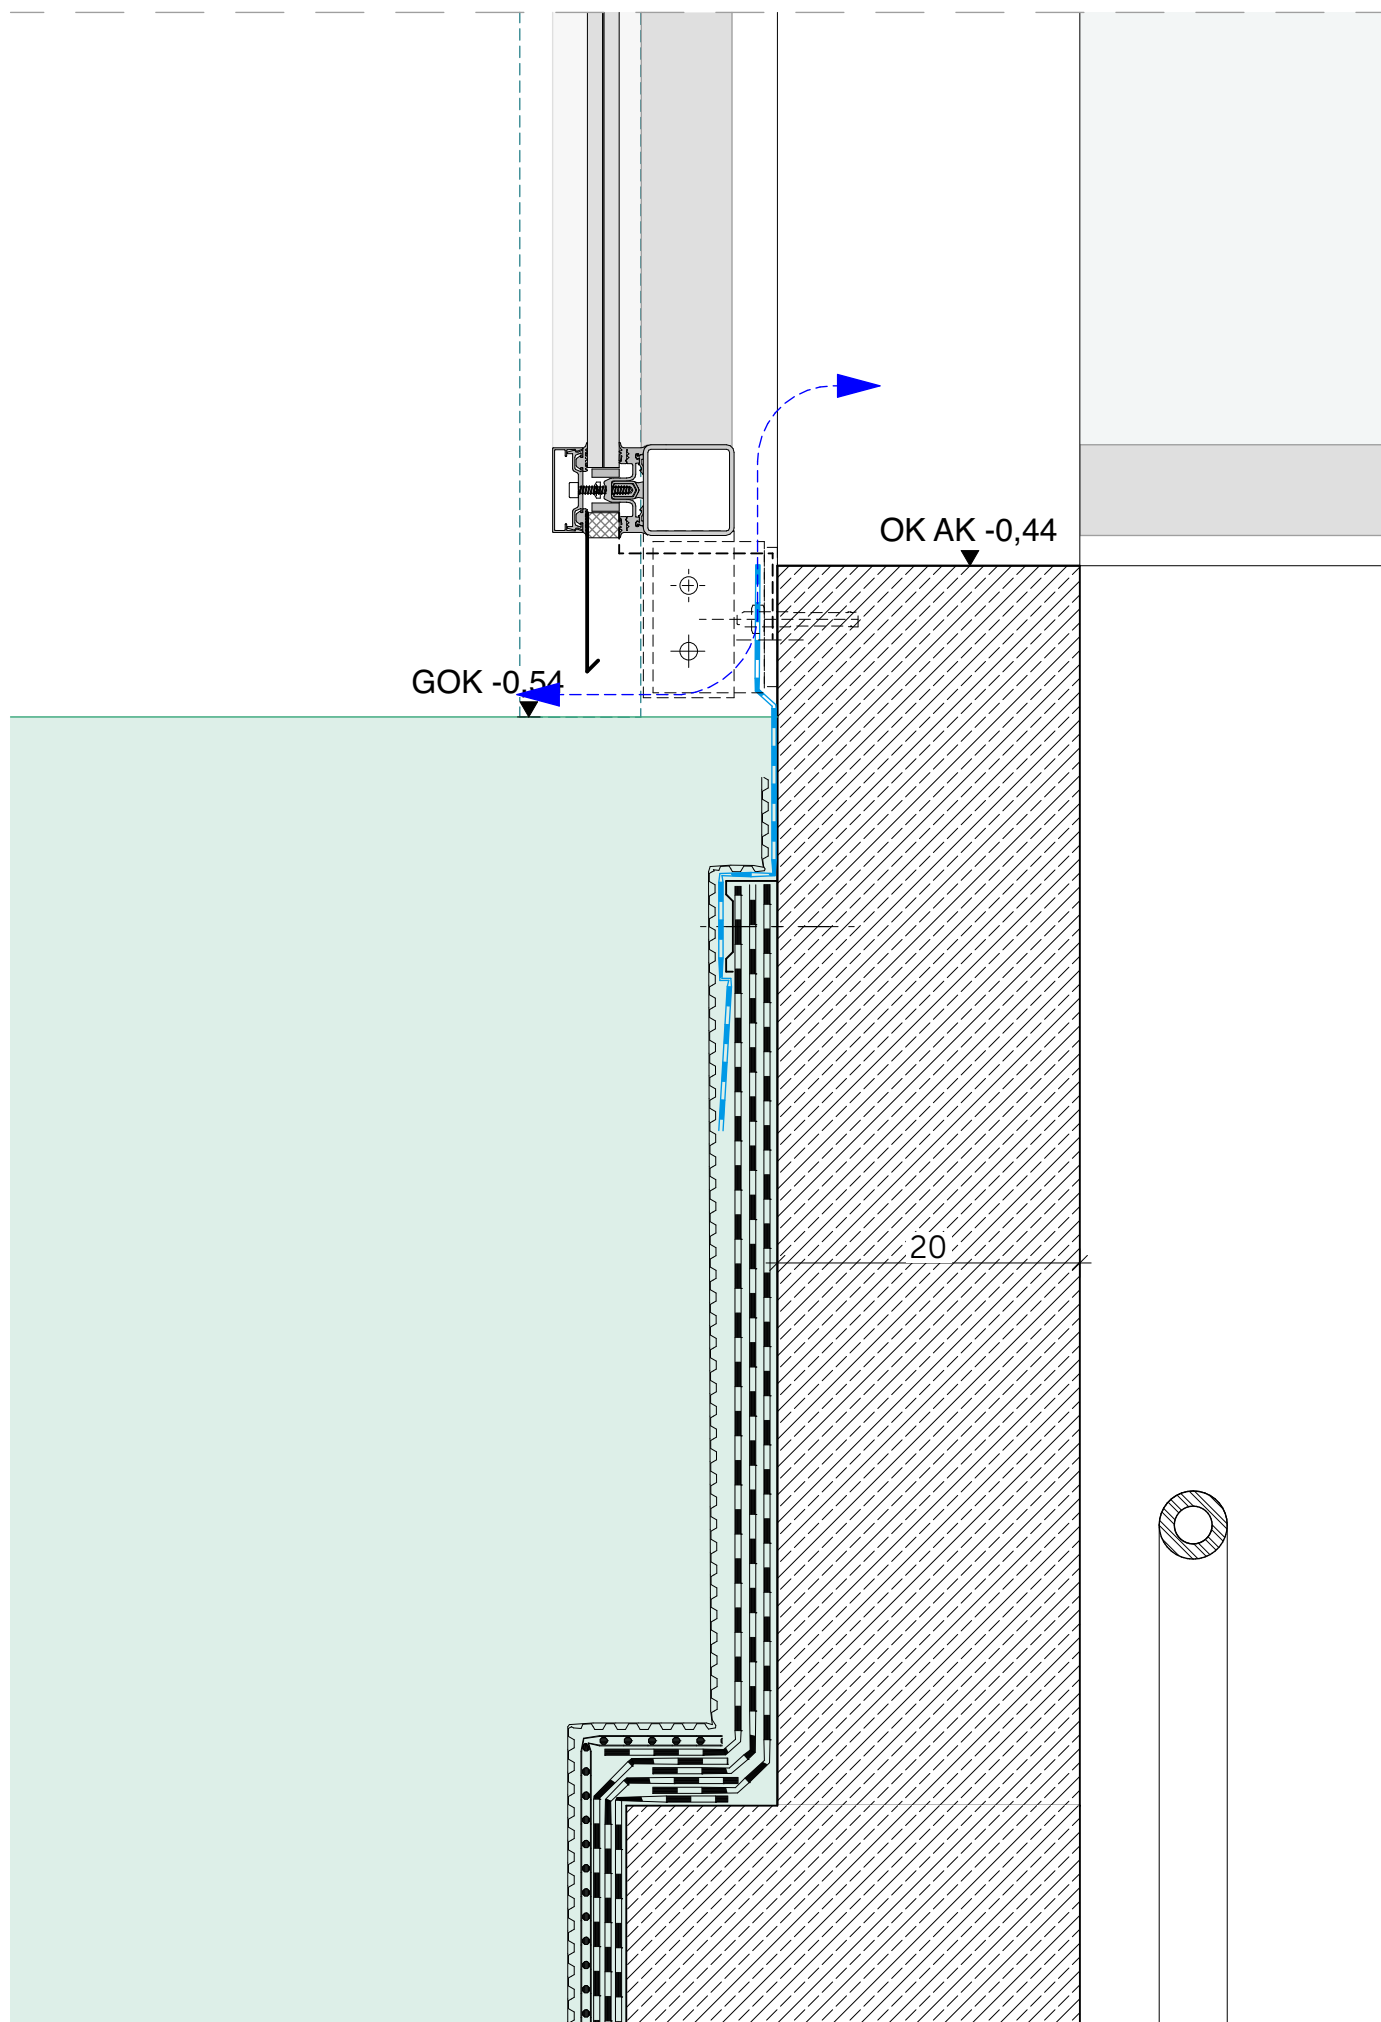

Querschnitt Fluchttreppe TG Nord

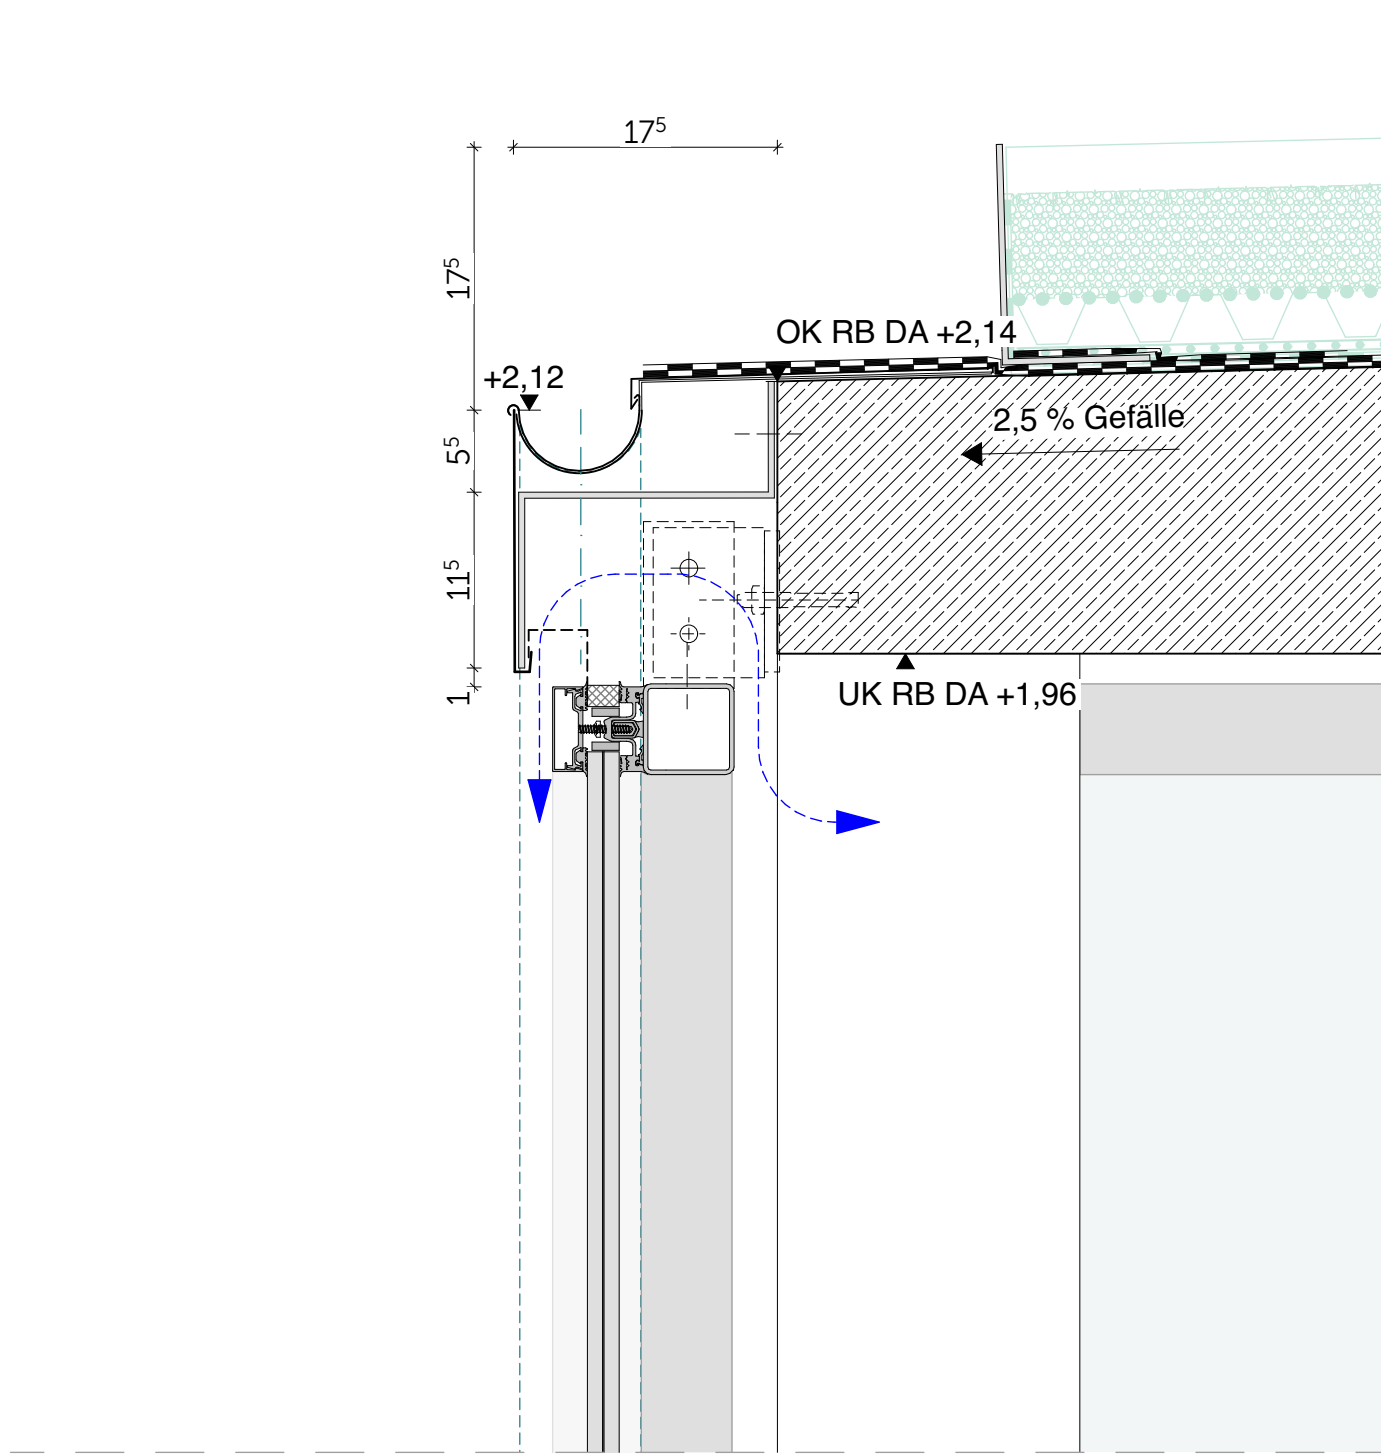