

DECKE ÜBER 2. OBERGESCHOSS

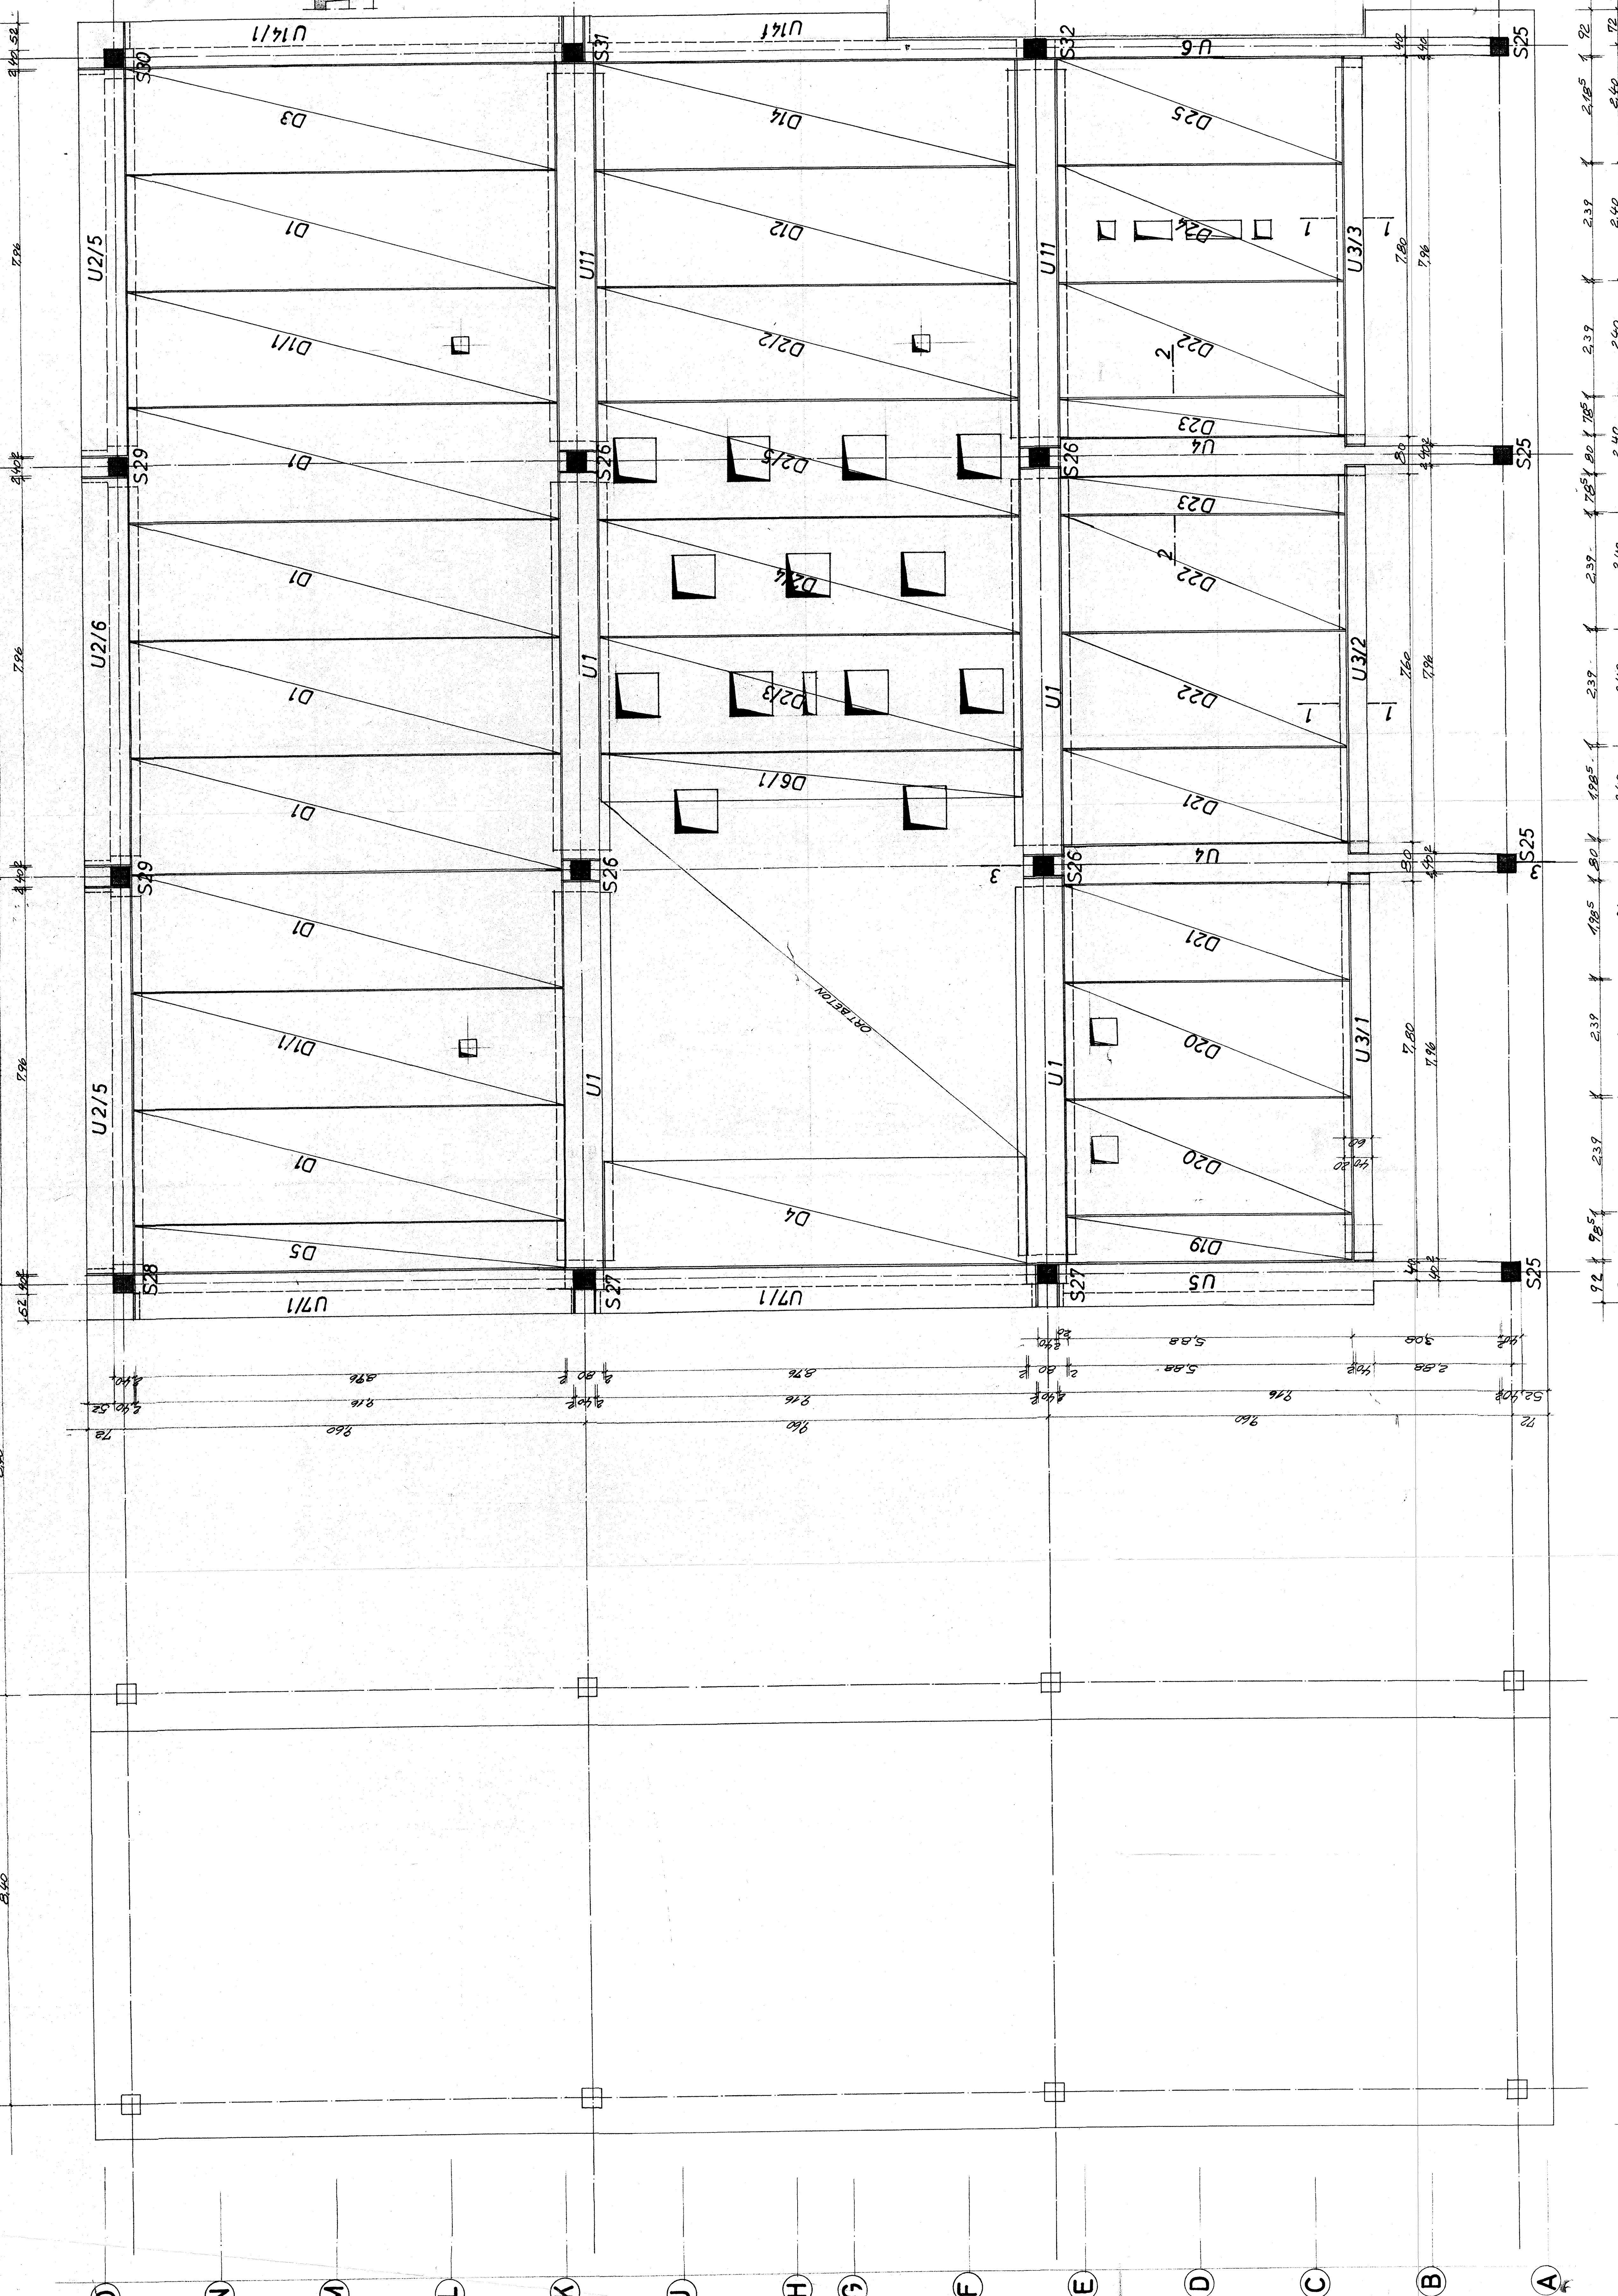


