


6.203 / A

Luftungsfirst Detail

1:10

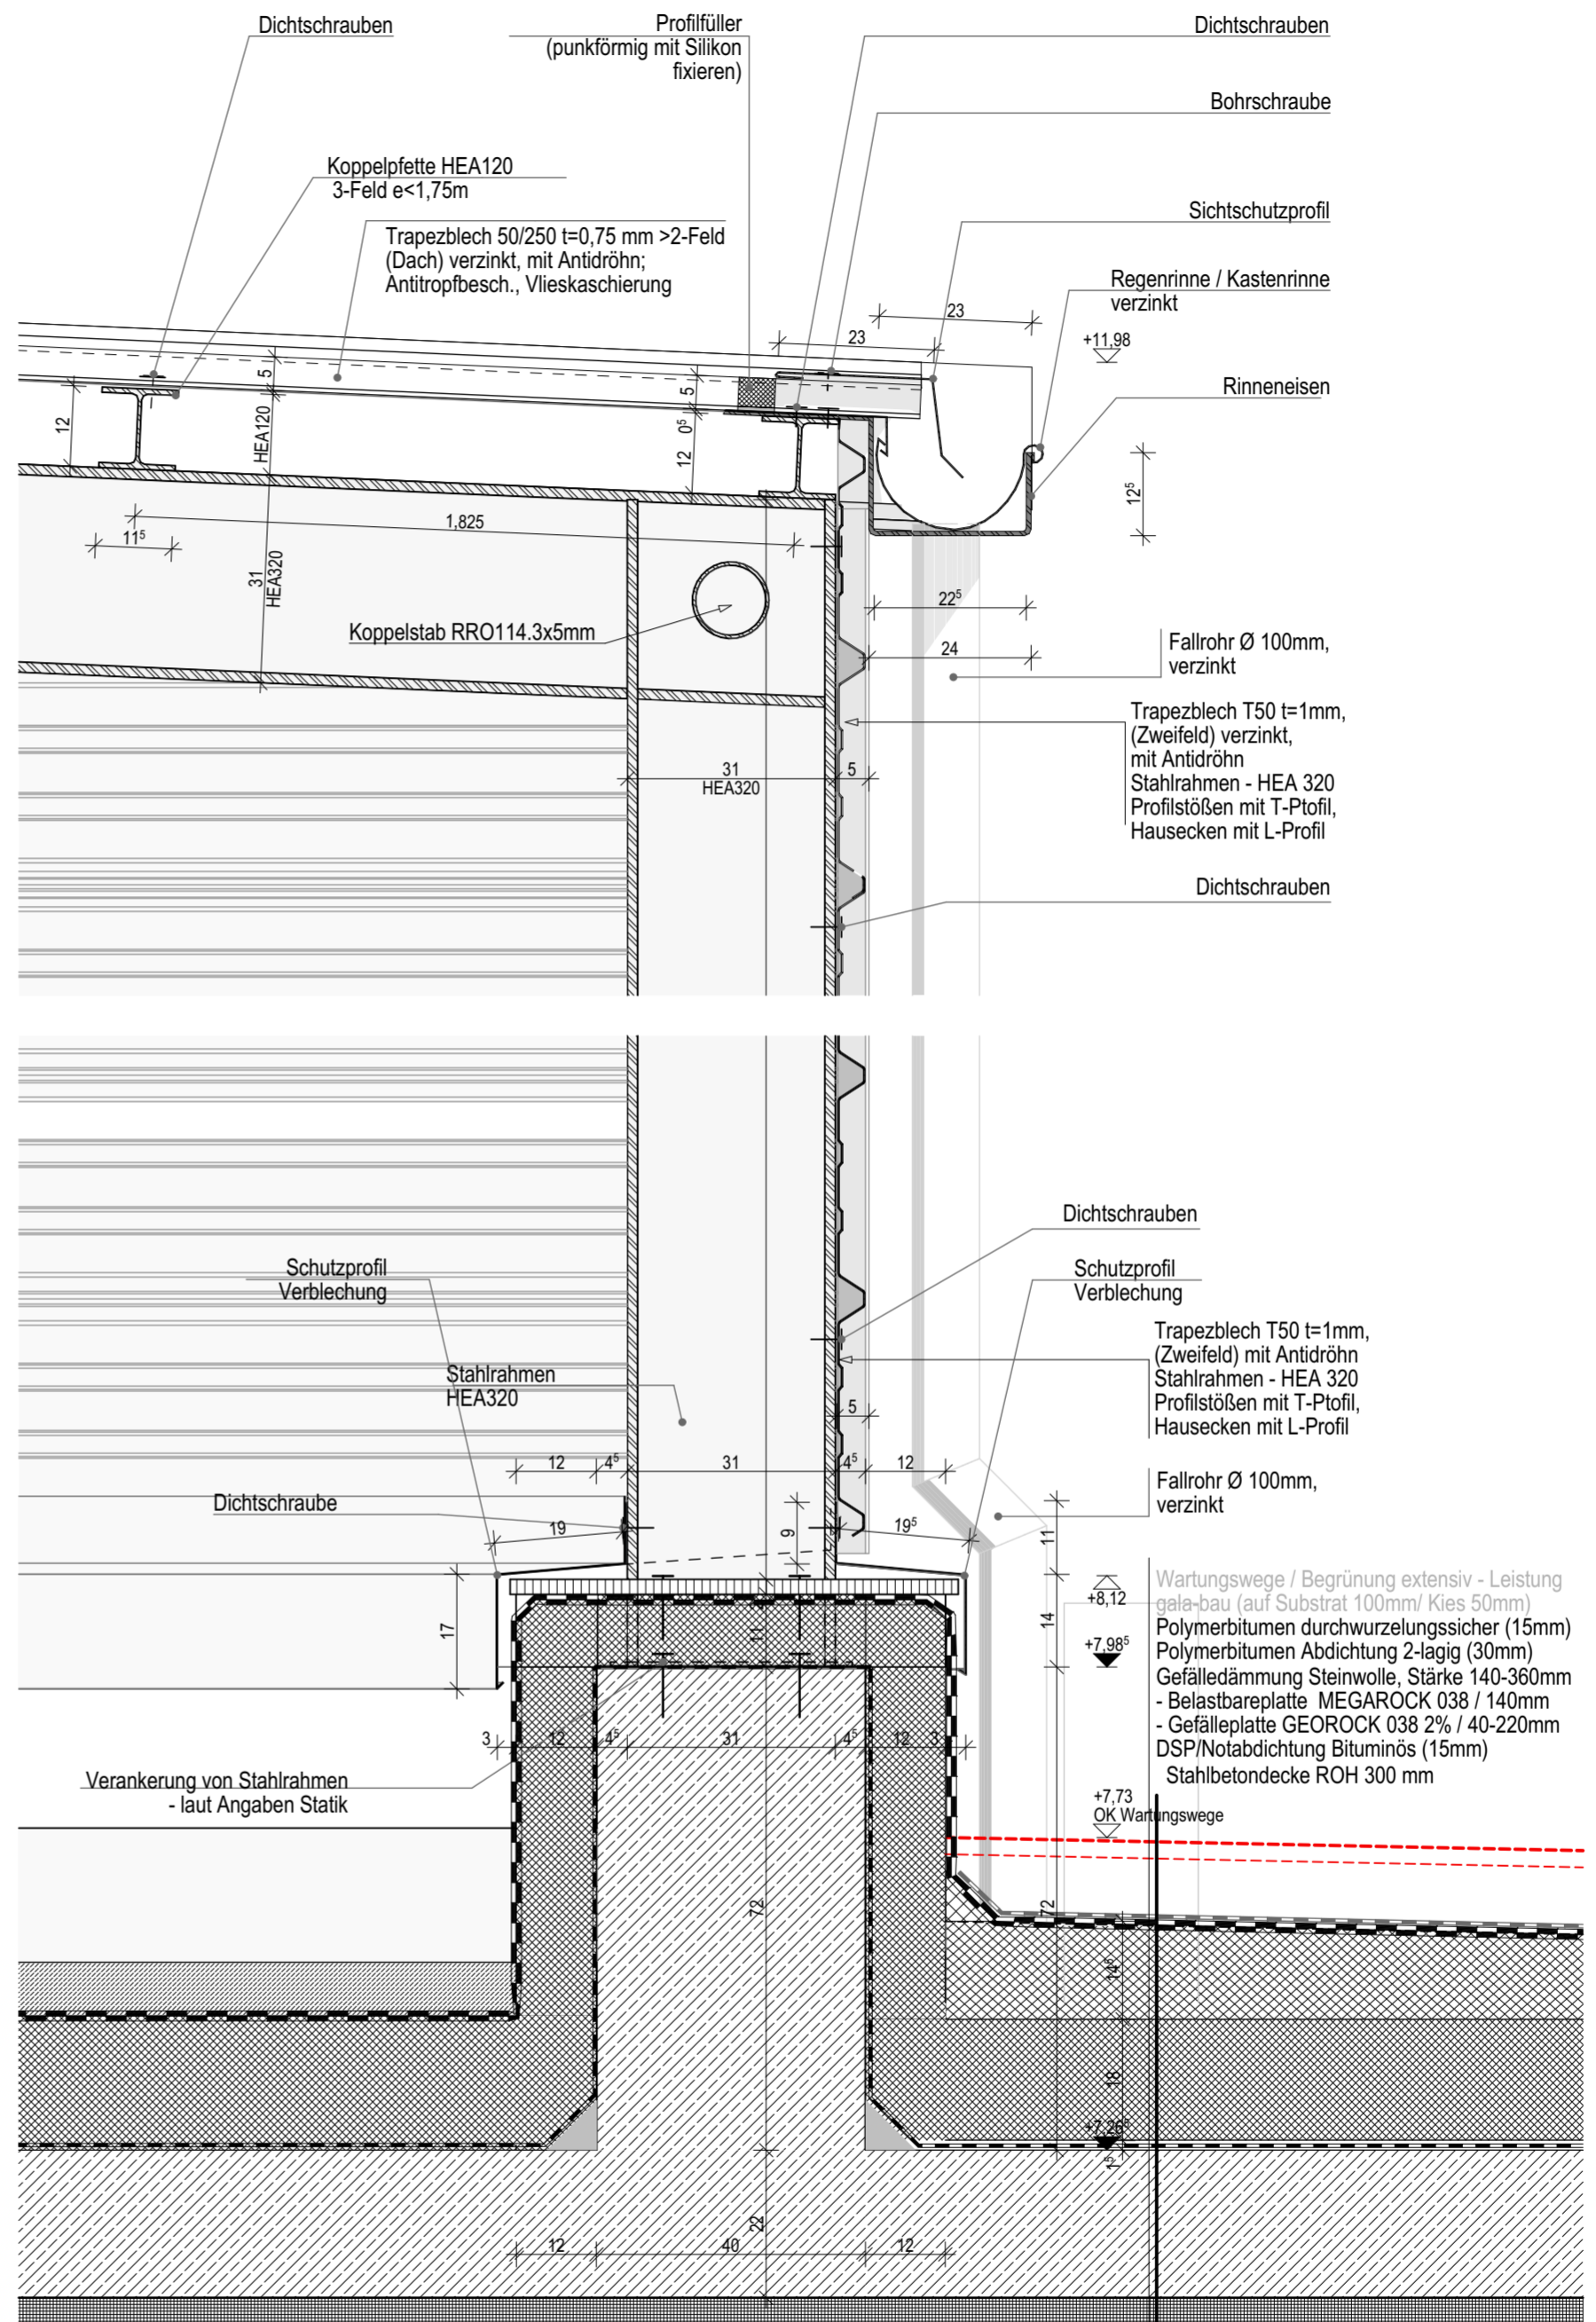

6.203/B

Detail Traufe, Sockel

1:10

Detail-Nr.	6.203	
Maßstab	1:10	gez.
Index	XXX	Datum
07		
06		
05		
04		
03		
02		
01		
00		
-		
VORABZUG		
Technikeinhausung Details A, B		
KaE-GAP		